



Obscuring Trees
removed for Clarity

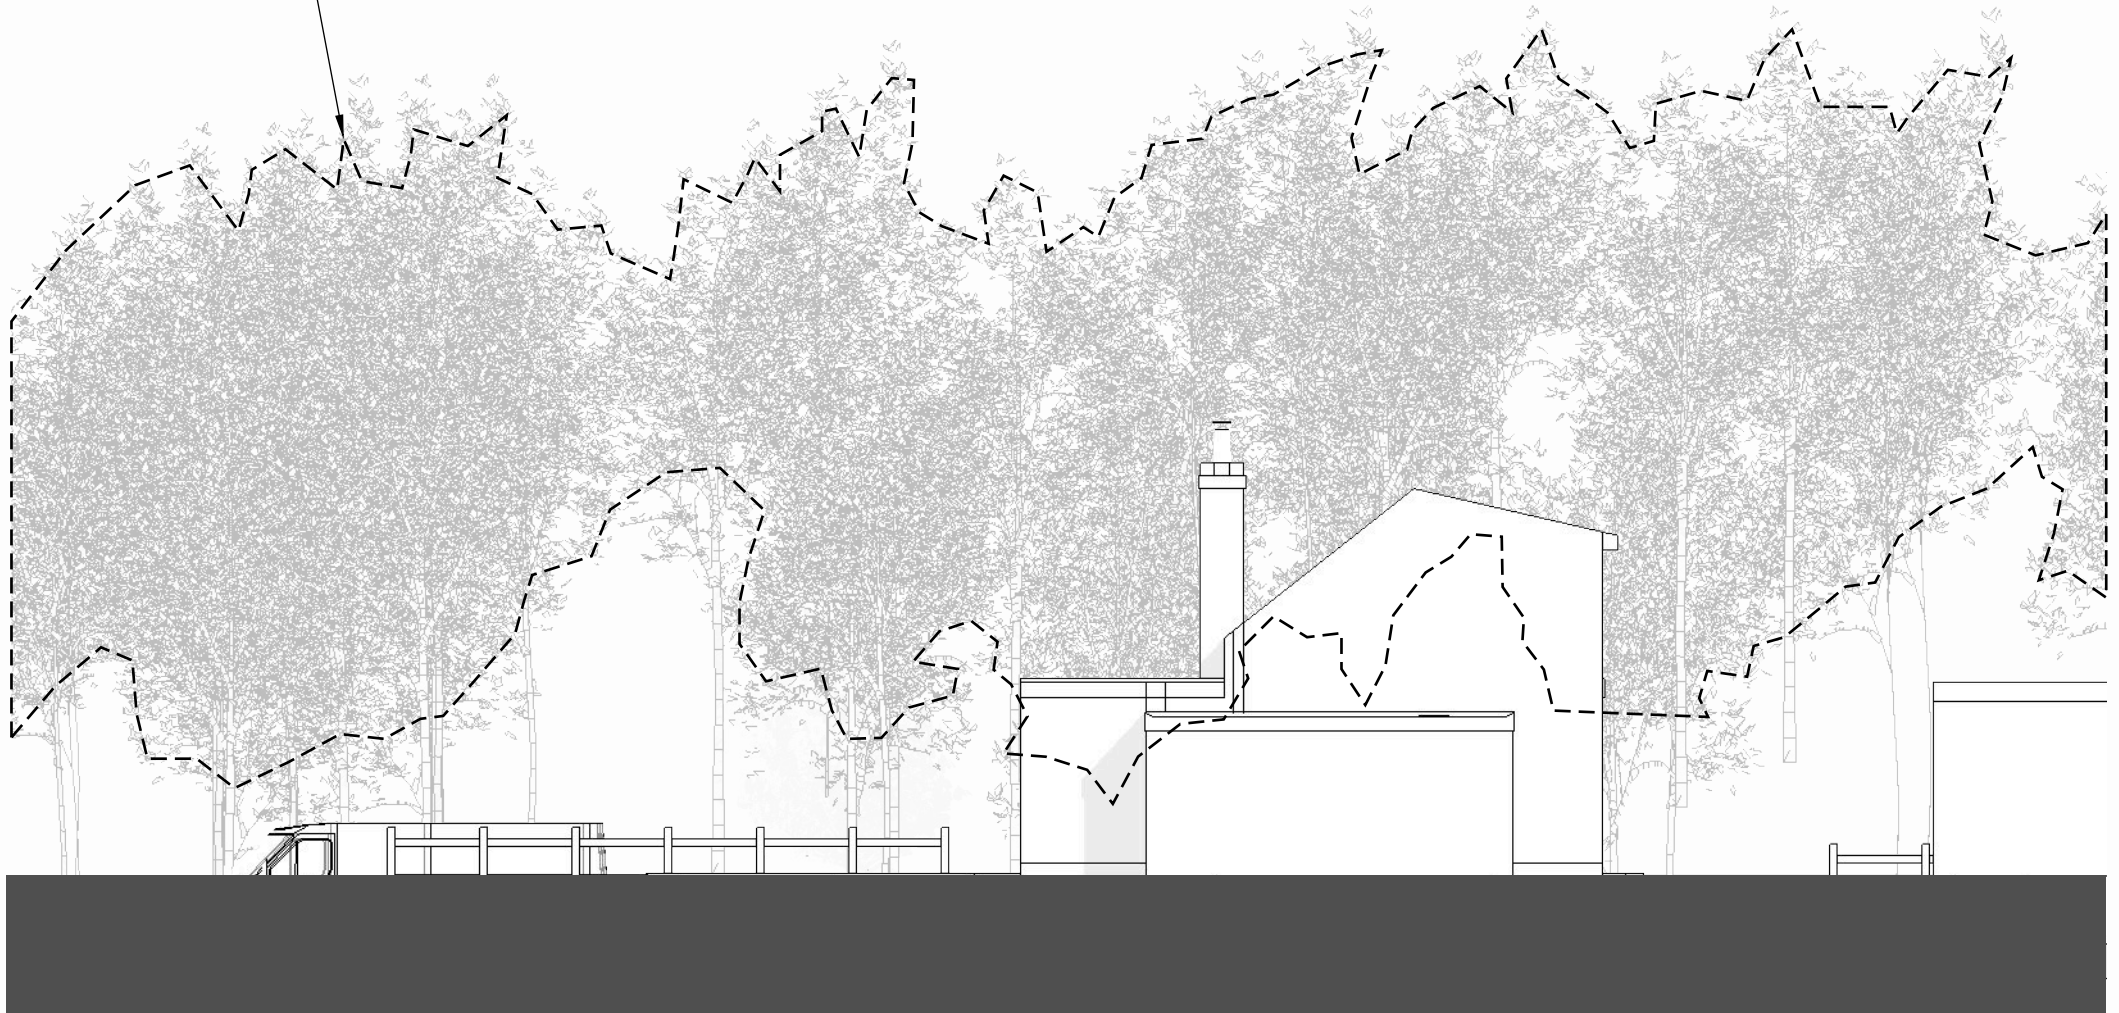

Existing South Elevation

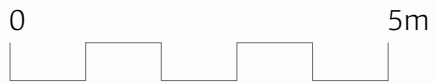

The Spinney, Gransmoor

Planning Package
Page 6 - Existing Elevation 1: 100 @ A4
Document Reference: 0267_004a