


Obscuring Trees removed for Clarity

Proposed Tank

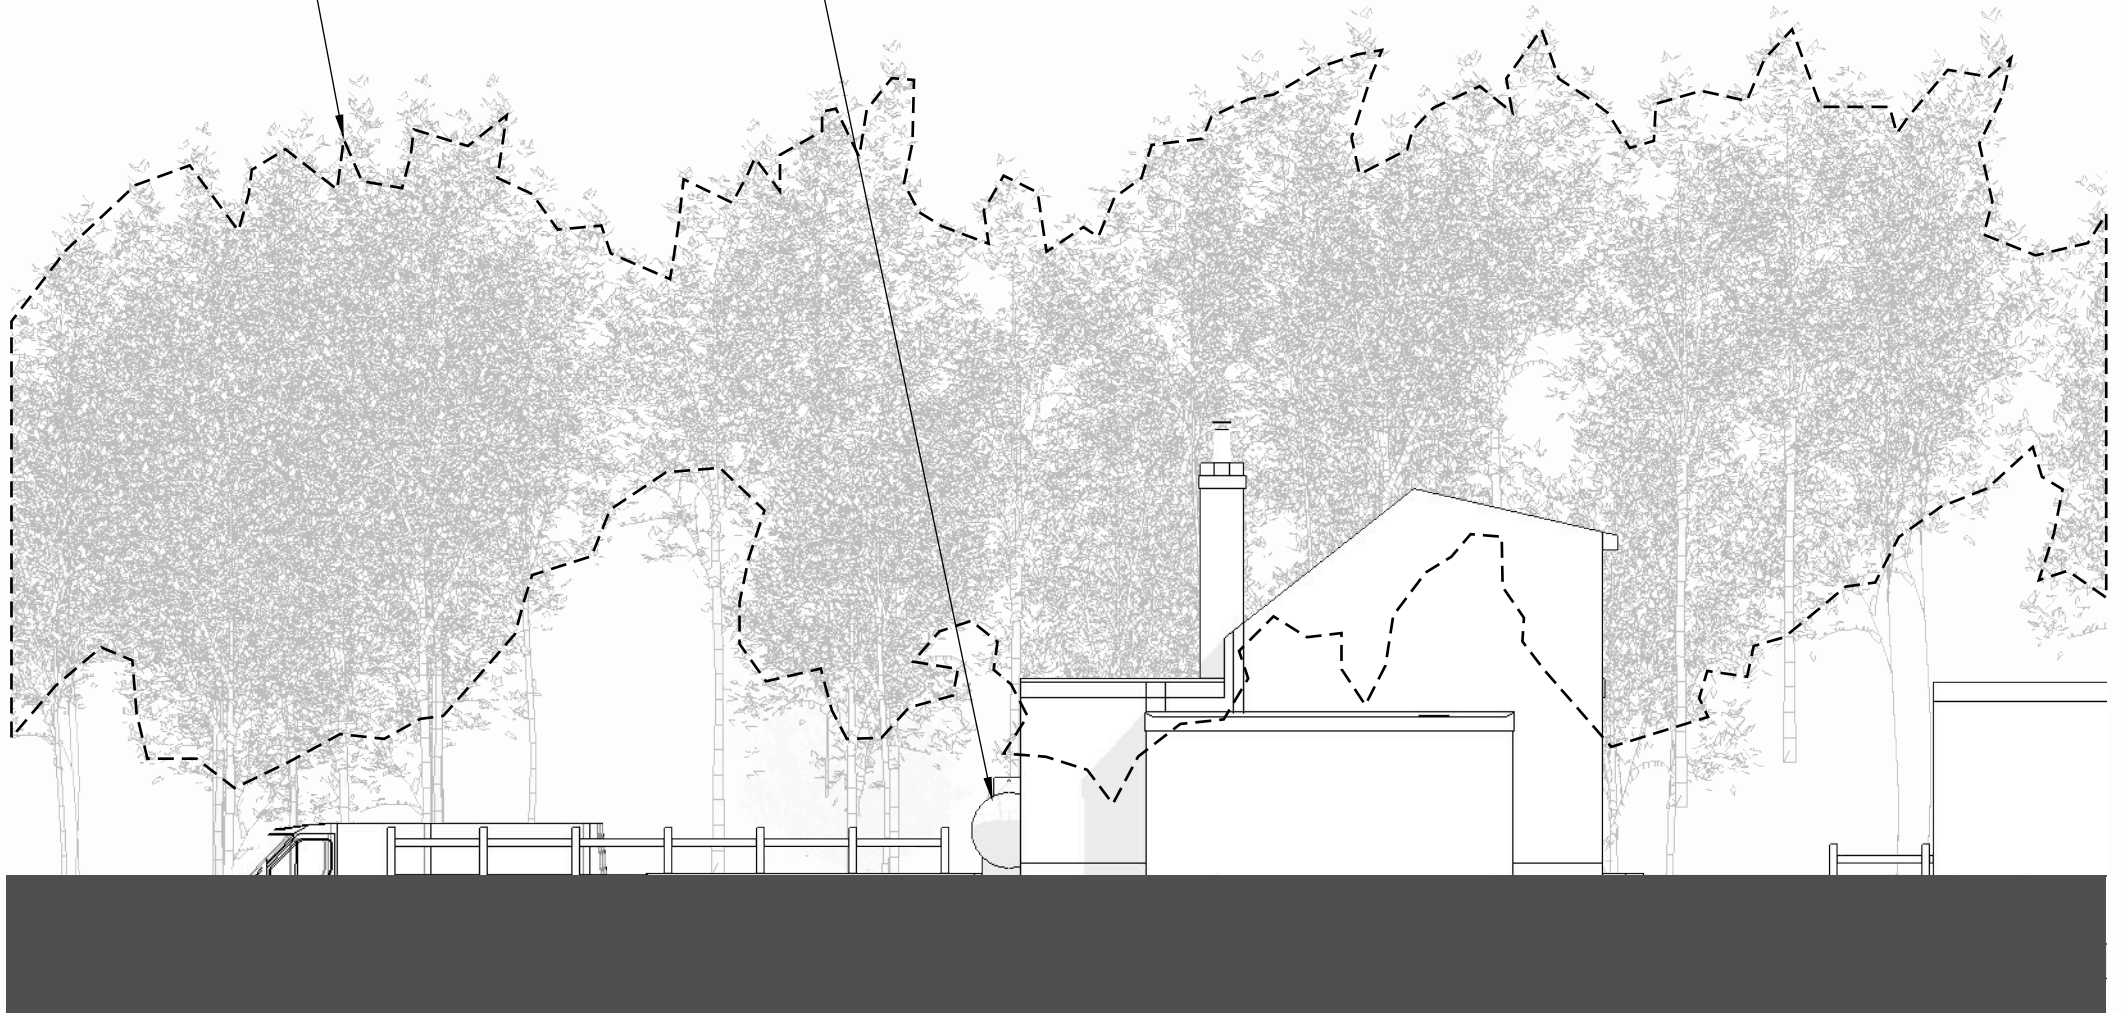

Proposed South Elevation



The Spinney, Gransmoor

Planning Package

Page 7 - Proposed Elevation 1: 100 @ A4

Document Reference: 0267\_004a