



Scale 1:500 - Block Plan
 0 10 20 30m

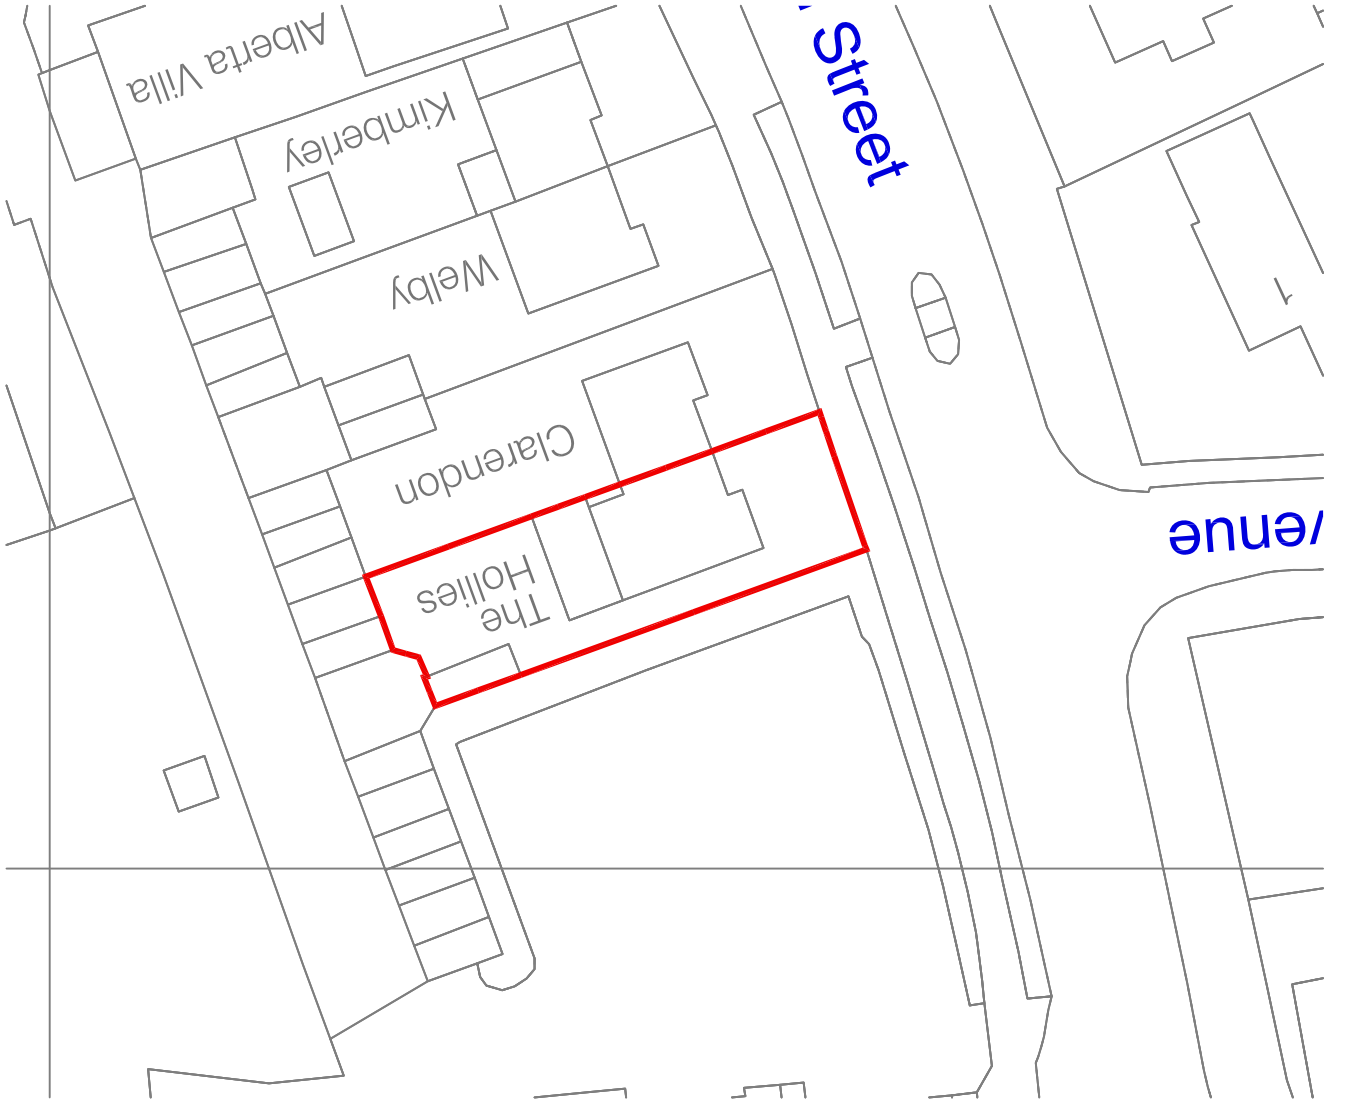

Scale 1:1250 - Location Plan
 0 50m

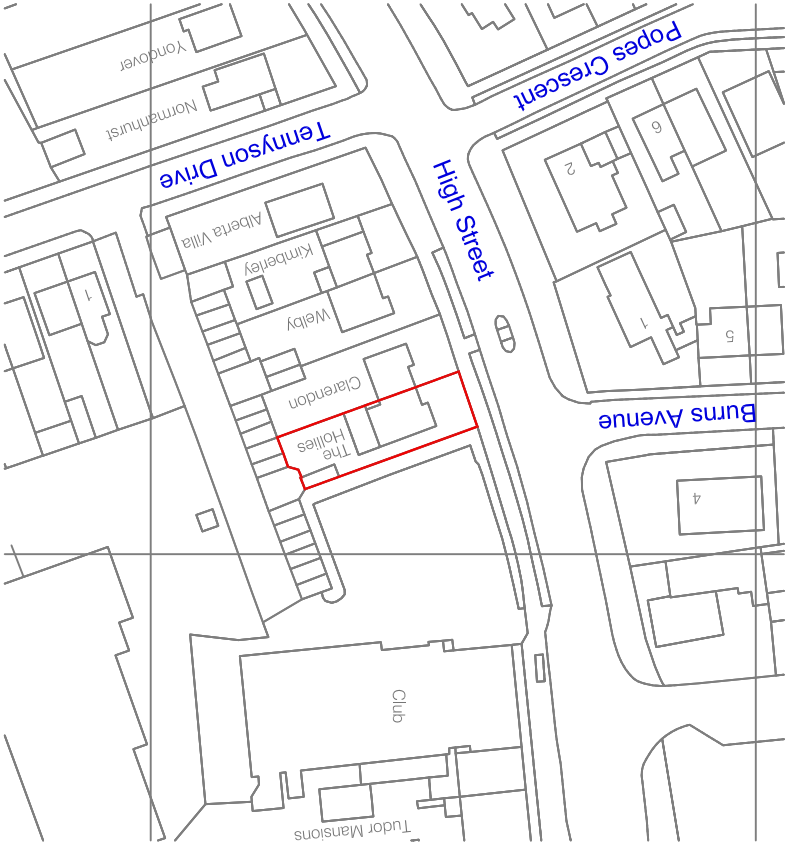

Mrs P OBAZE

THE HOLLIES, HIGH ROAD
 PITSEA, BASILDON, SS13 3BL
 LOCATION / BLOCK PLAN - EXISTING

| | | | | |
|-----------|-------------|----------------|----------------|--------|
| Drawn By: | Checked By: | Authorised By: | Scale: | Date: |
| TH/RE/01 | | | 1:500 / 1:1250 | JAN_22 |
| Drawn By: | Checked By: | Authorised By: | Scale: | Date: |
| | | | | |



| | |
|--|---|
| <p>LIABILITY</p> <p>NO LIABILITY IS ACCEPTED TO ANY THIRD PARTY RELYING ON INFORMATION CONTAINED IN THIS DRAWING.</p> <p>CONTRACTORS MUST VERIFY ALL DIMENSIONS ON SITE BEFORE COMMENCING ANY WORK ON SITE OR PREPARING CONSTRUCTION DRAWINGS.</p> | <p>PARTY WALLS</p> <p>WORKS TO A PARTY WALL STRUCTURE OR WITHIN 3 METRES OF THE LINE OF JUNCTION WILL REQUIRE NOTICES SERVED UPON YOUR NEIGHBOURS.</p> <p>WHERE DISPUTES ARISE, A PARTY WALL AWARD MAY NEED TO BE PREPARED PRIOR TO ANY WORKS COMMENCING ON SITE.</p> |
|--|---|