

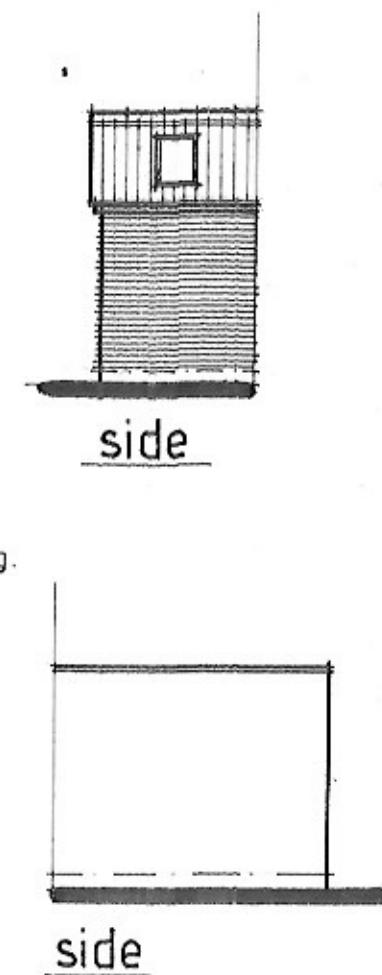
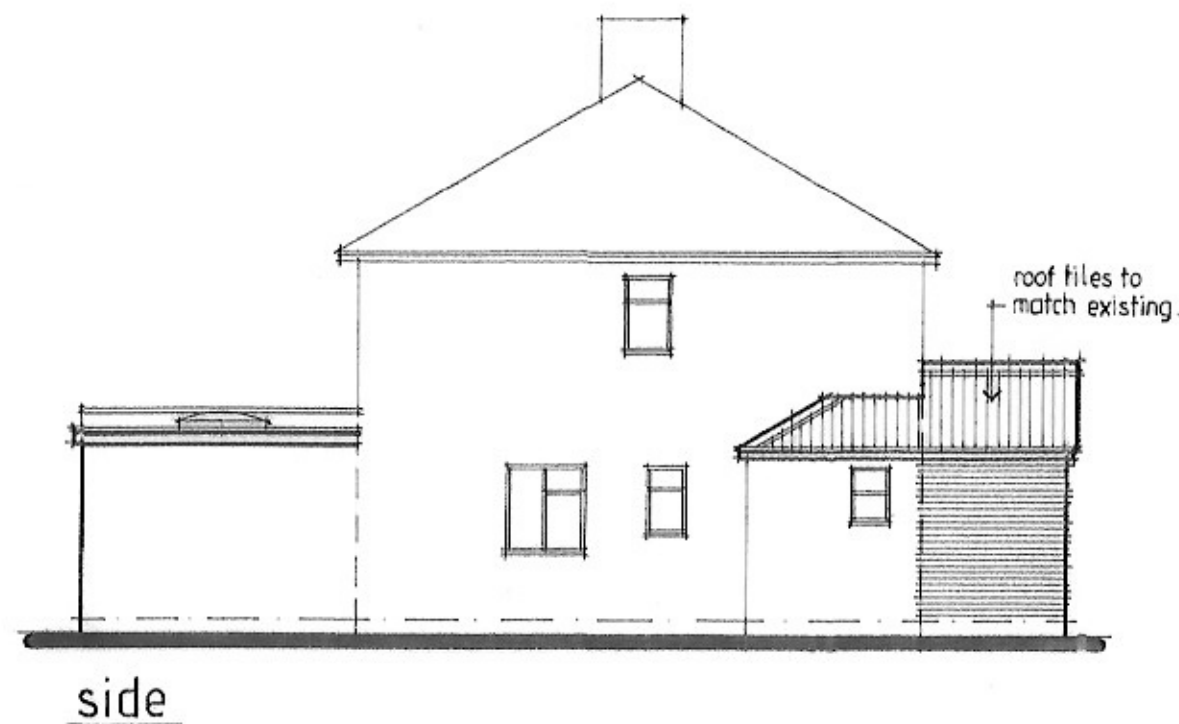
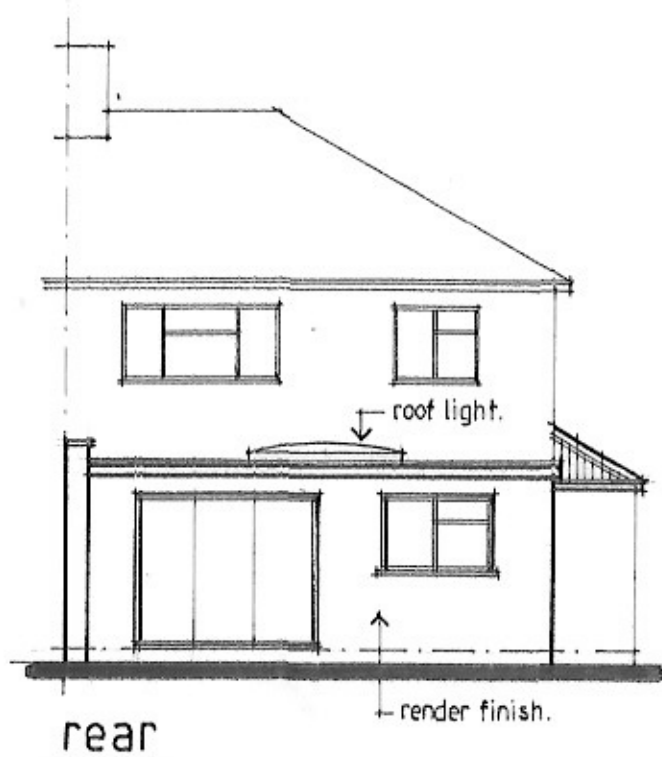
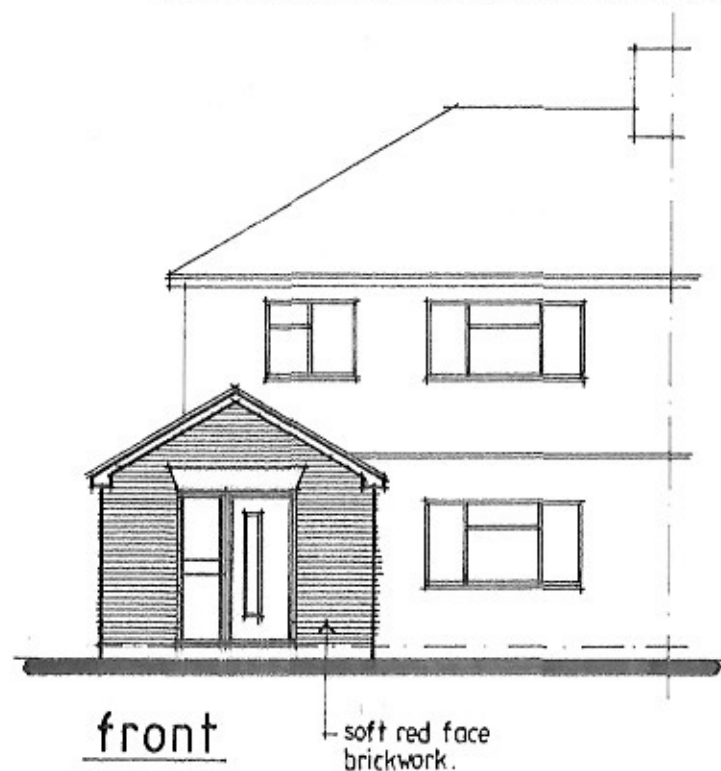
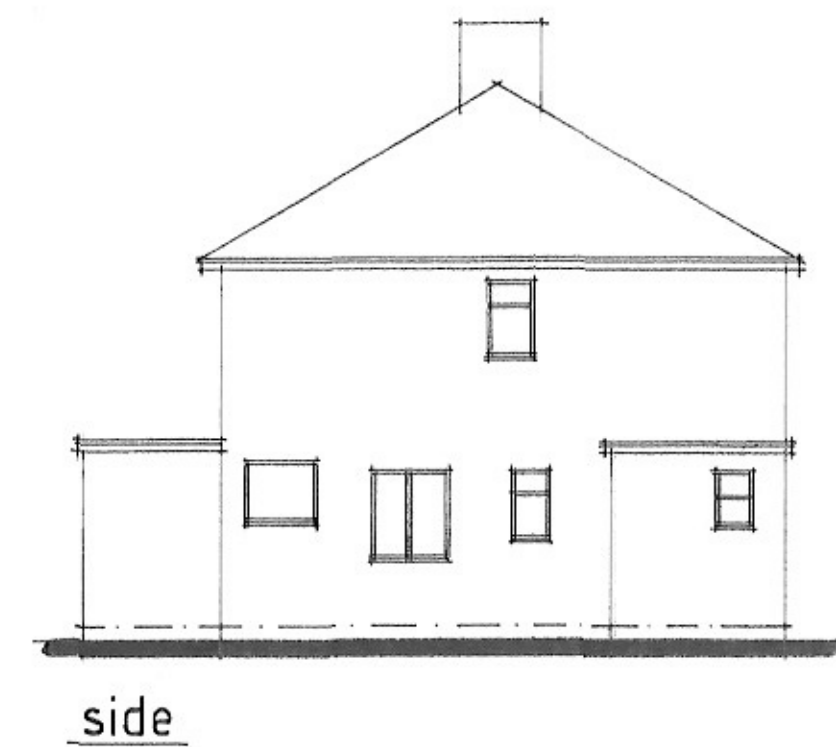


PROPOSED ELEVATIONS

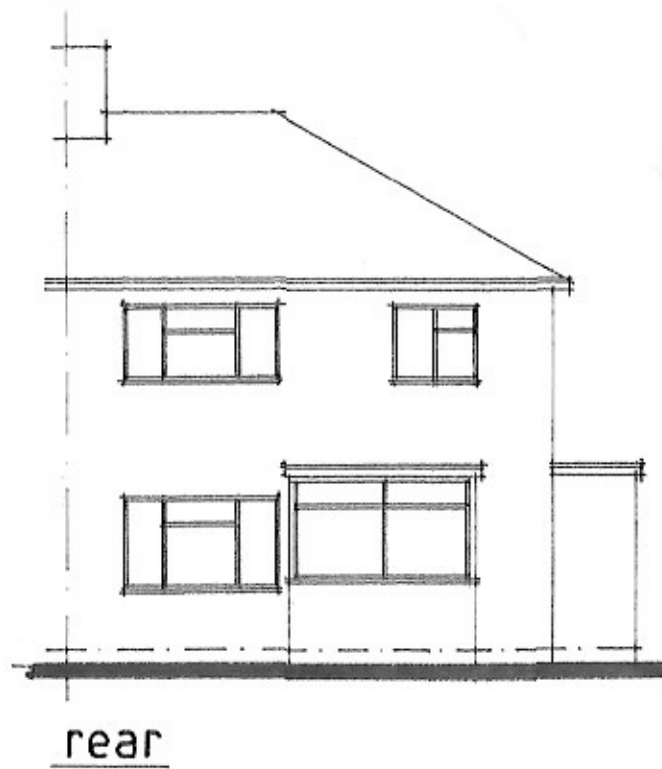

EXISTING ELEVATIONS

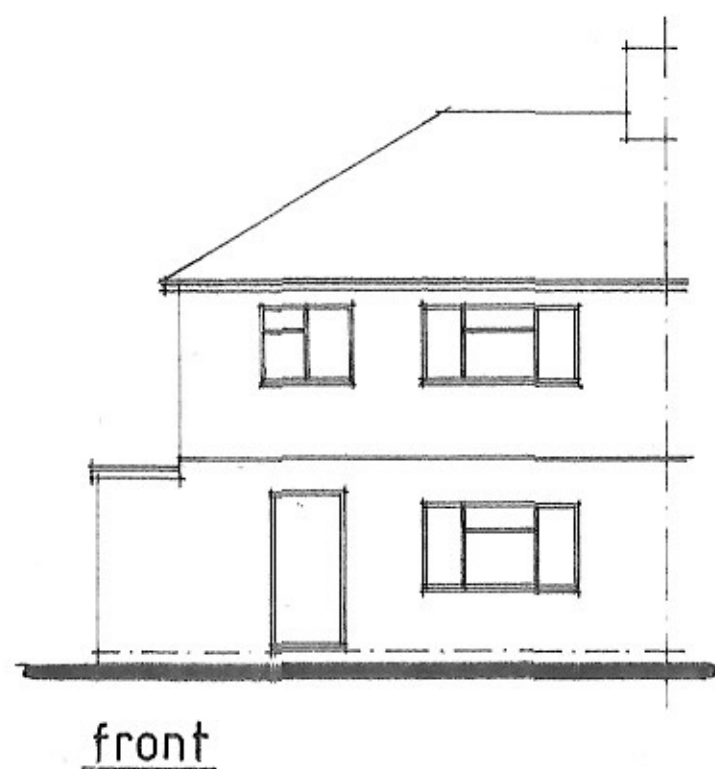

Proposed Single Storey Front & Rear Extensions
No.121 Fakenham Road

Briston
Norfolk

EXISTING & PROPOSED ELEVATIONS

scale 1:100 @ A3

DRAWING No.2