



This copy has been made by or with the authority of Midlothian Council pursuant to Section 47 of the Designs and Patents Act 1988. Unless that Act provides a relevant exception to copyright, the copy must not be copied without the prior permission of the copyright owner.

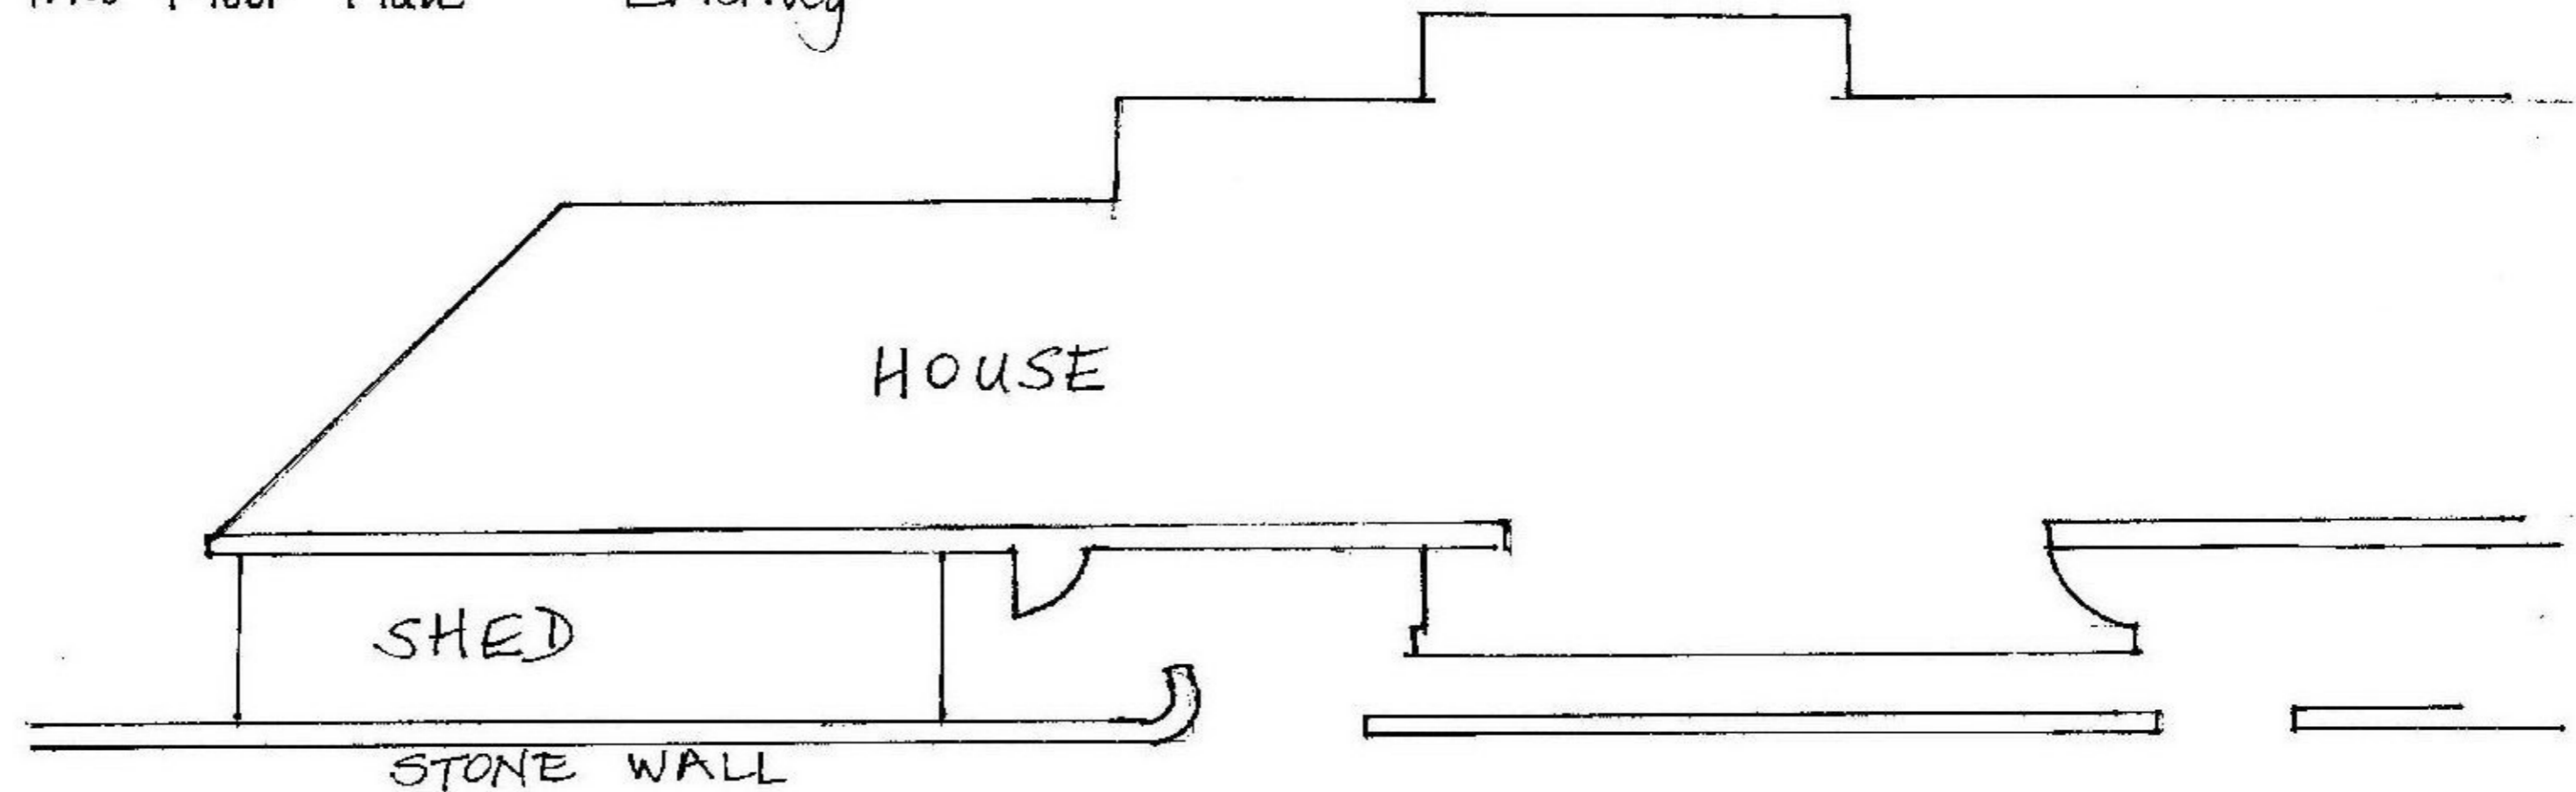

1:100 Floor Plan Existing



1:100 Floor Plan Proposed

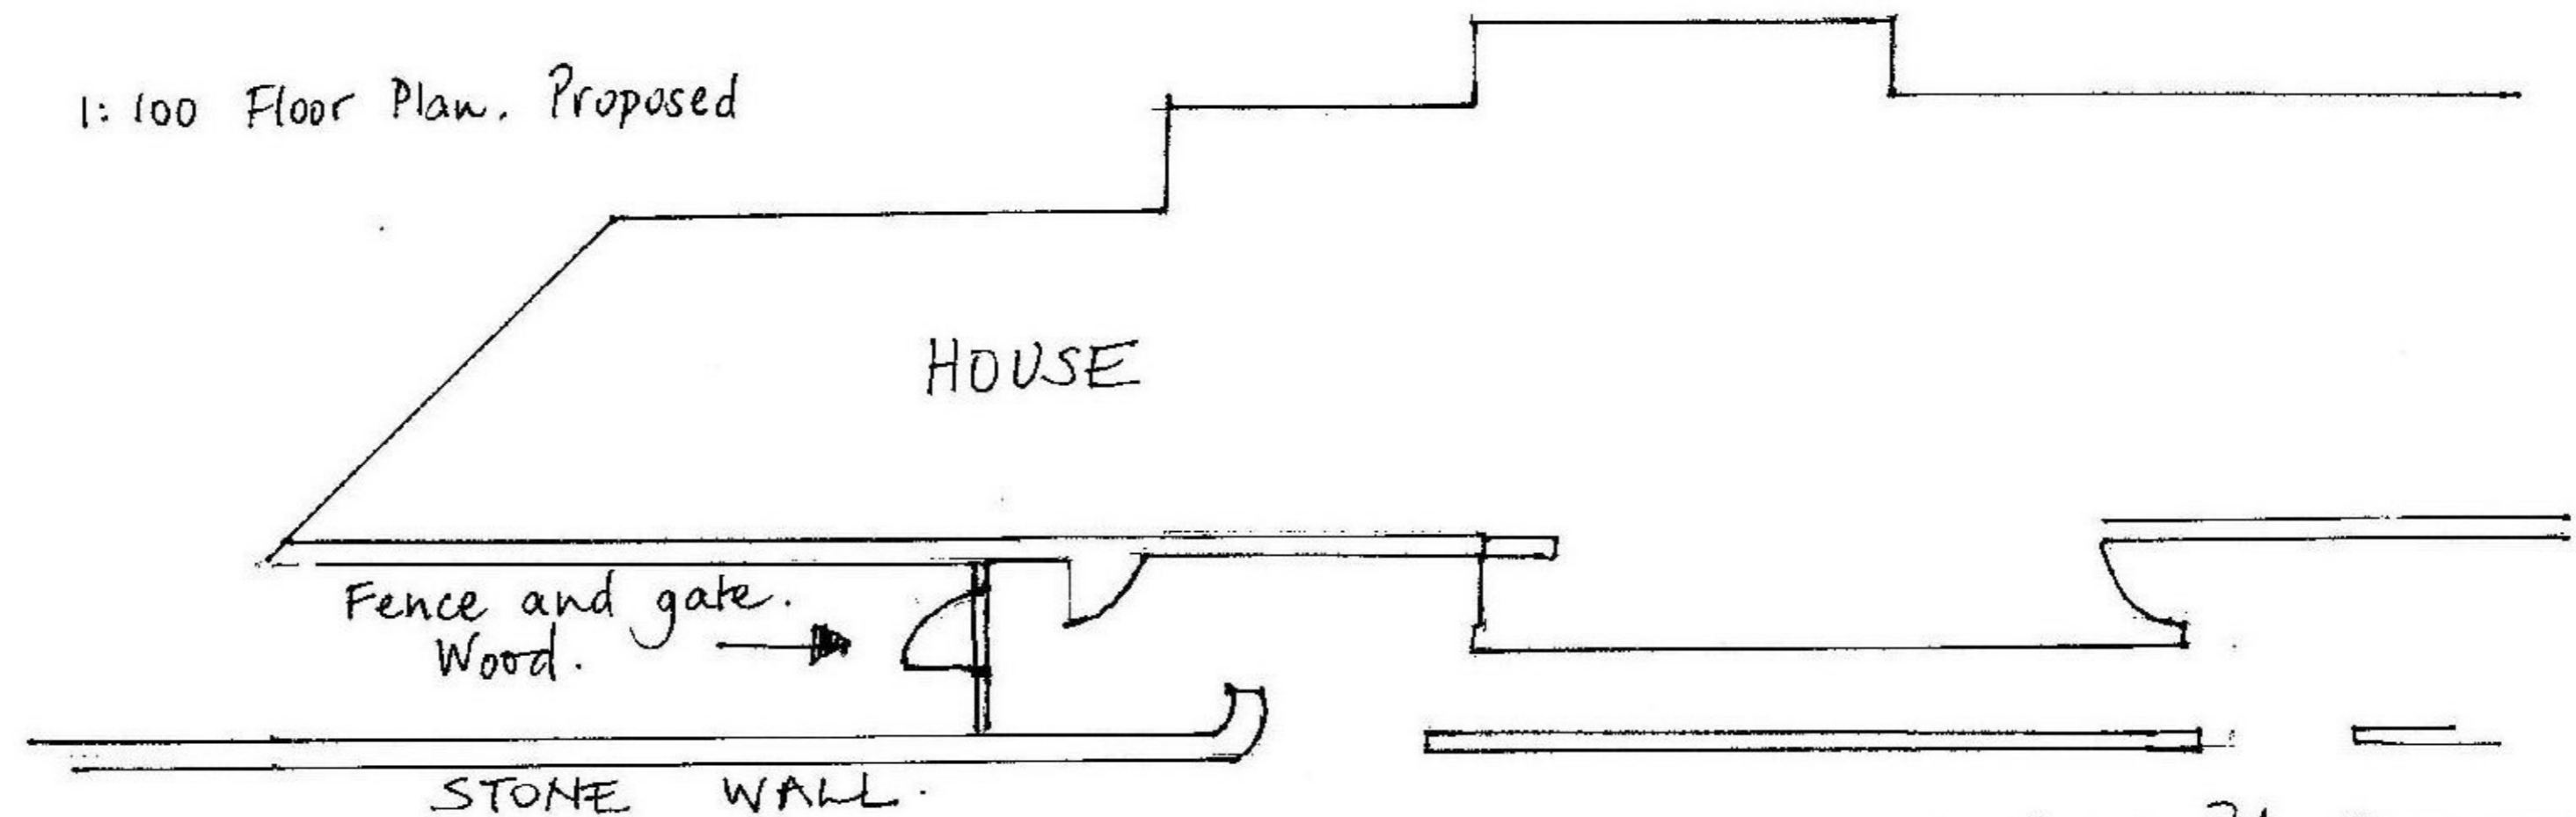

16 Kevoct Rd. EH18 1HT.