



1:100 Floor Plan

Existing

This copy has been made by or with the authority of Midlothian Council pursuant to Section 47 of the Designs and Patents Act 1988. Unless that Act provides a relevant exception to copyright, the copy must not be copied without the prior permission of the copyright owner.

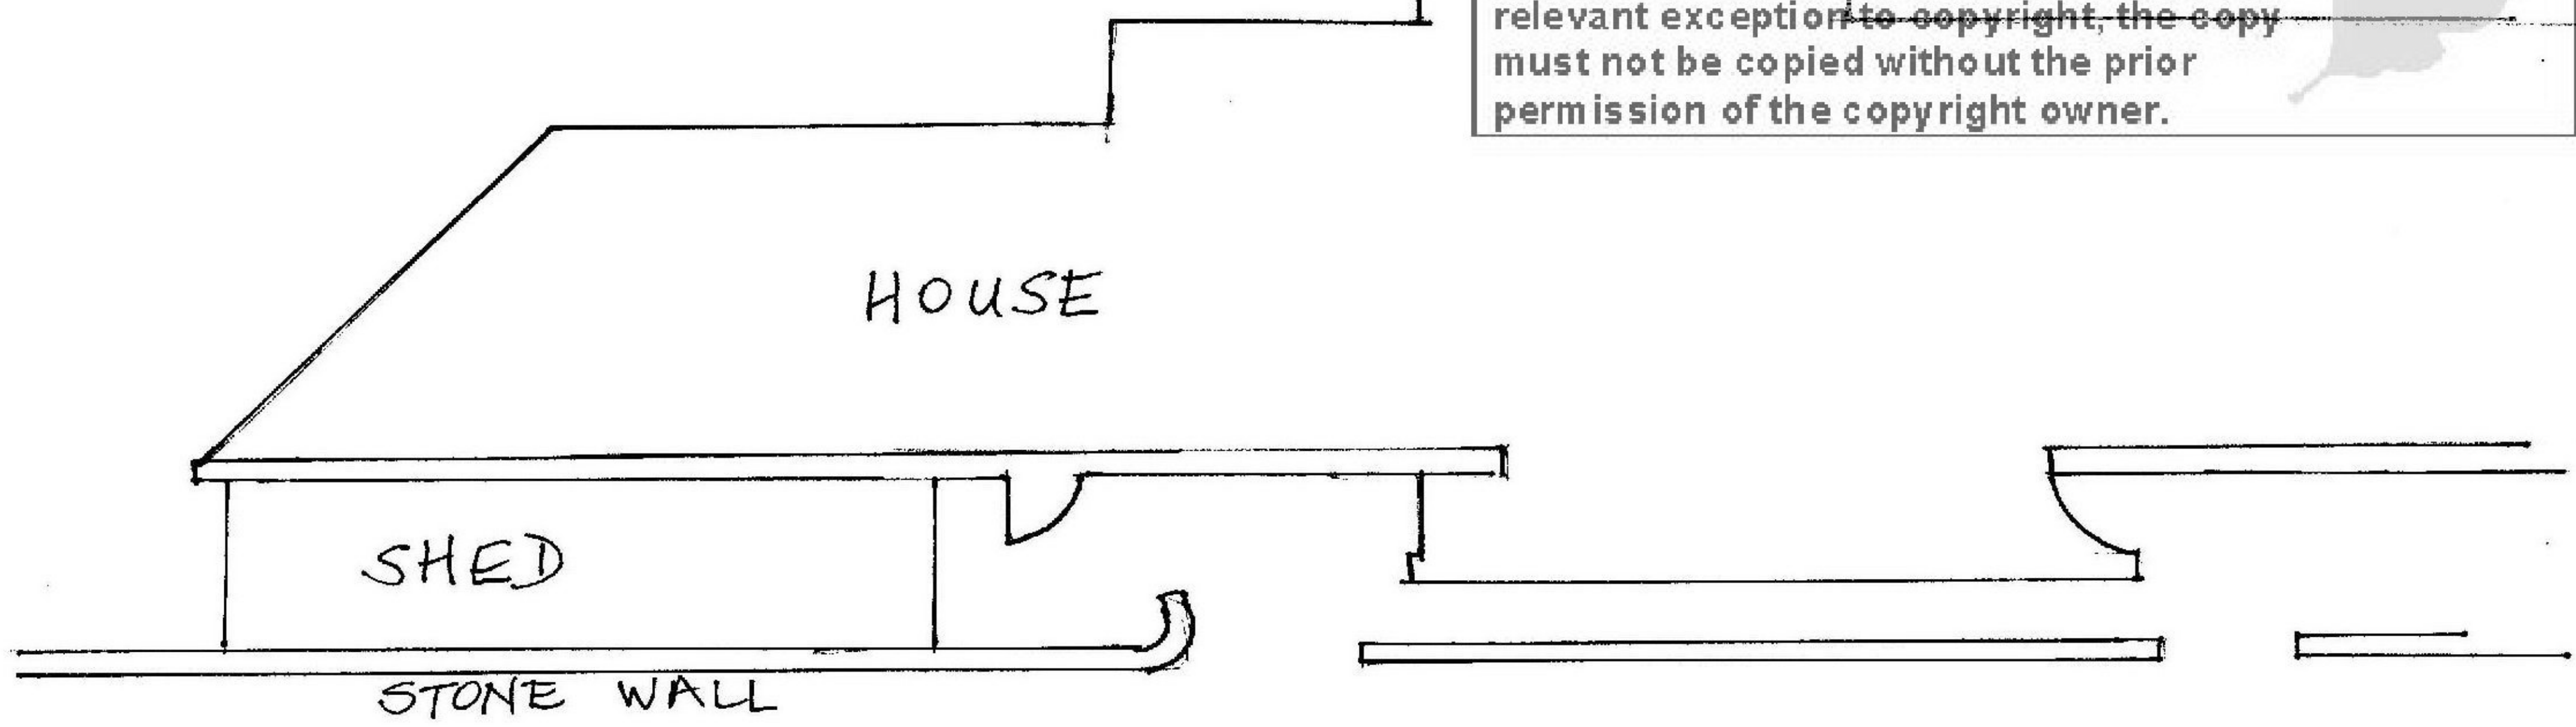

1:100 Floor Plan. Proposed

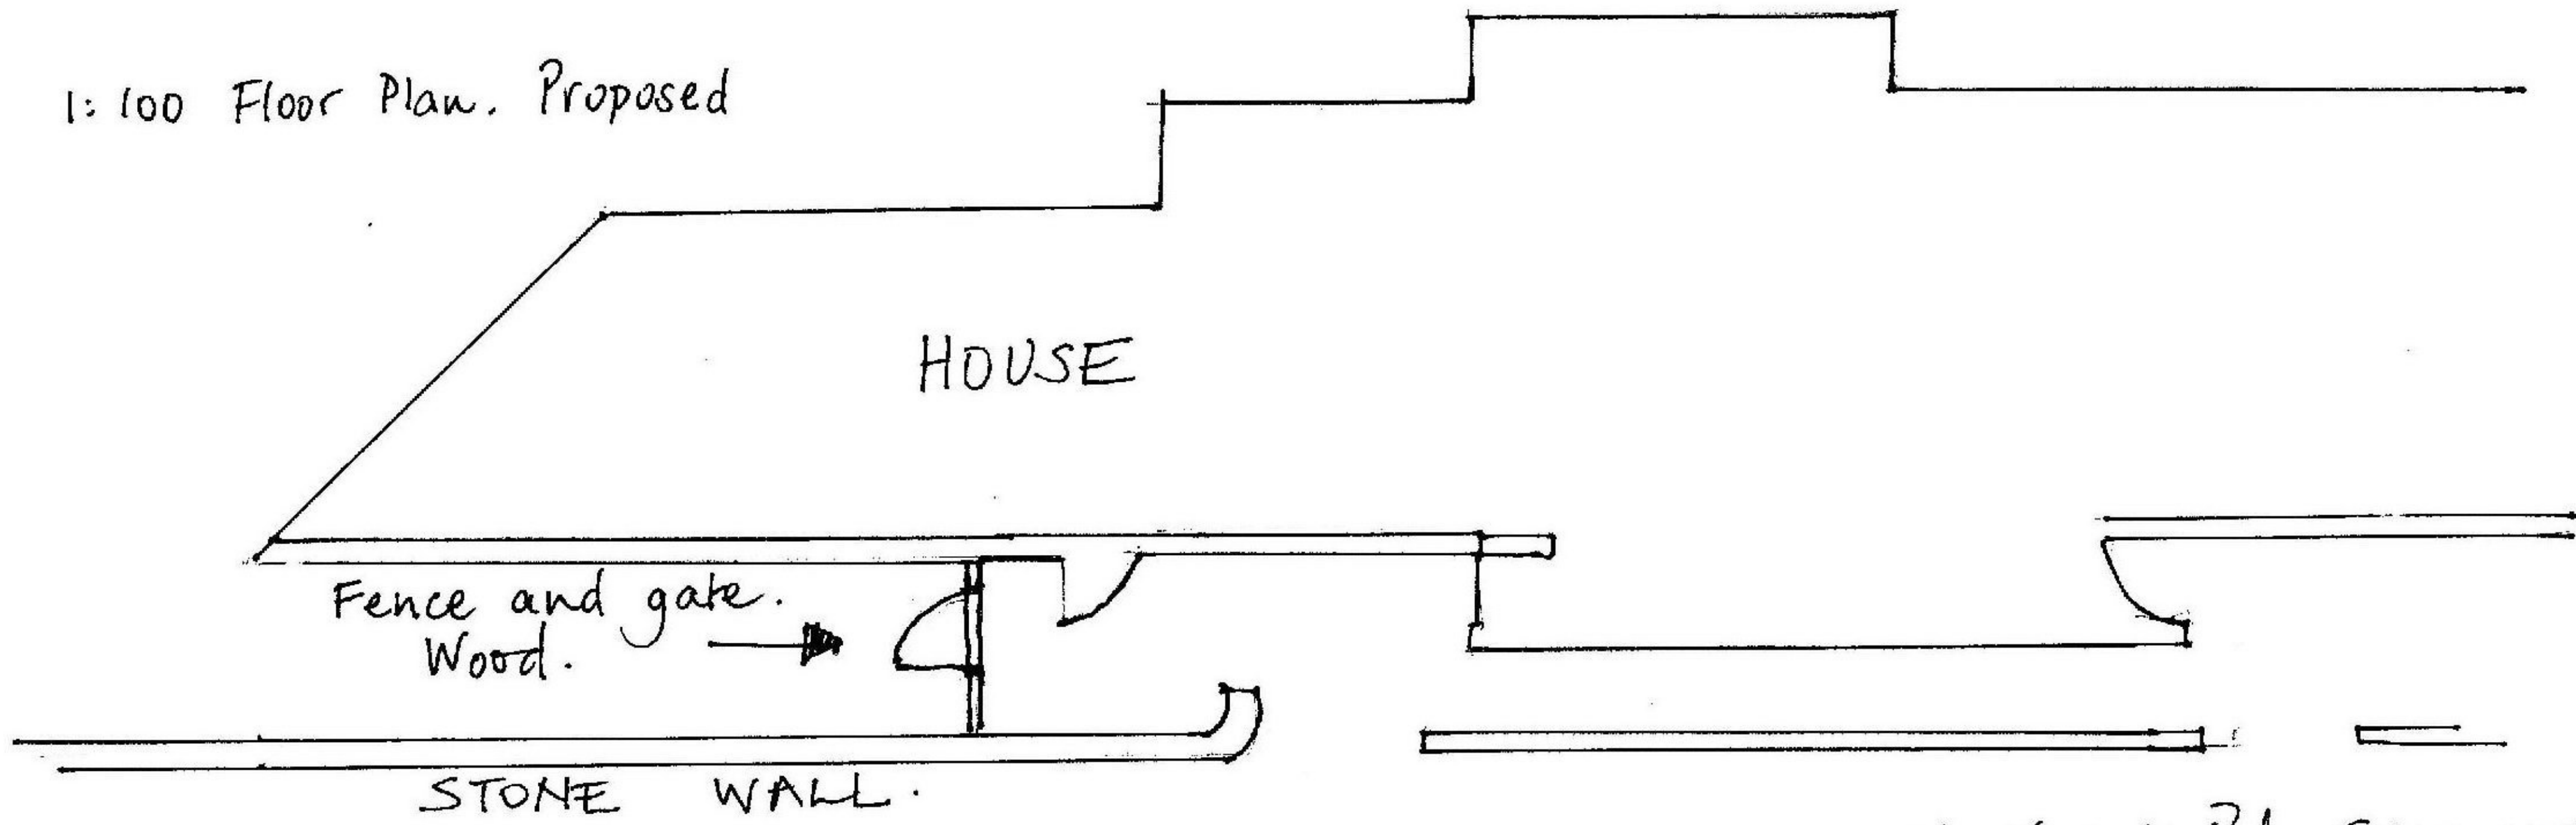

16 Kerrock Rd. EH18 1HT.