


5 Pinfold lane South Luffenham

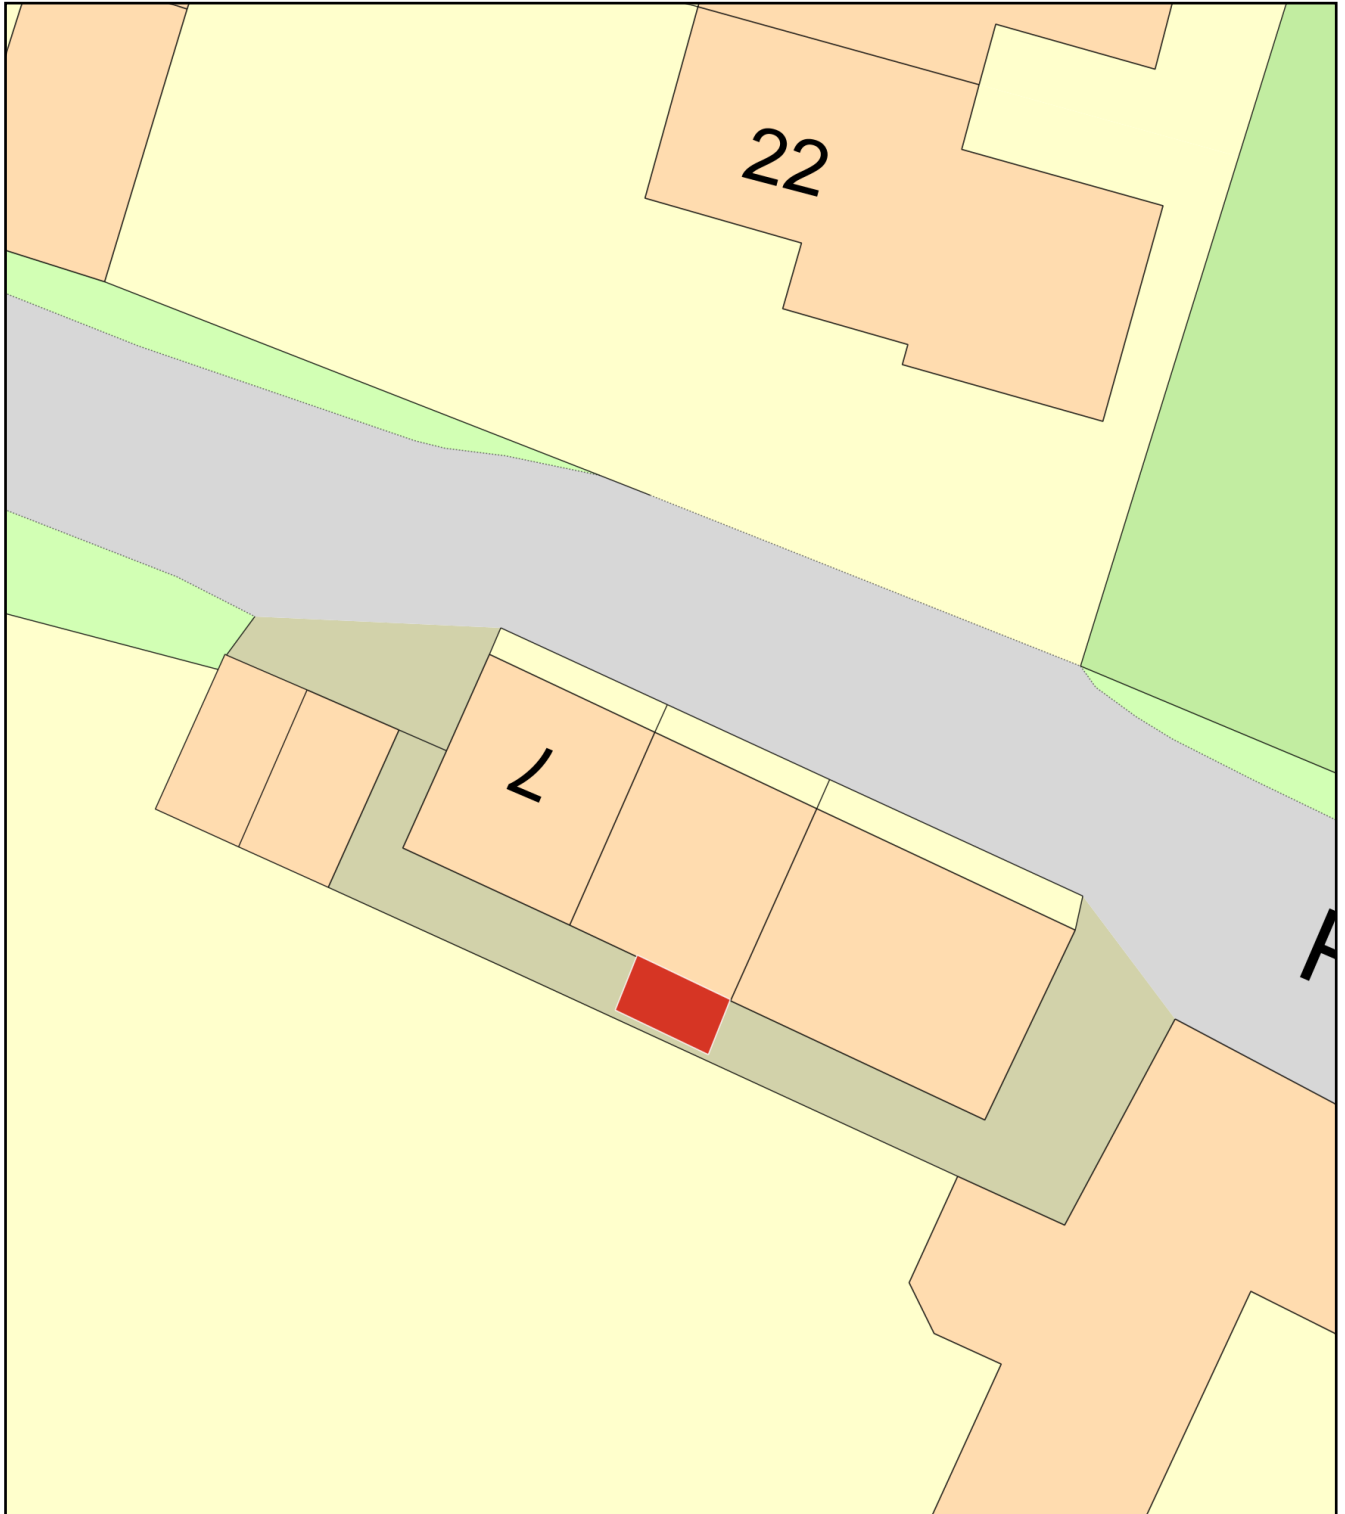

Plan Produced for: J Bell App 2022/0029/CLP

Date Produced: 12 Jan 2022

Plan Reference Number: TQRQM22012183715904

Scale: 1:200 @ A4