
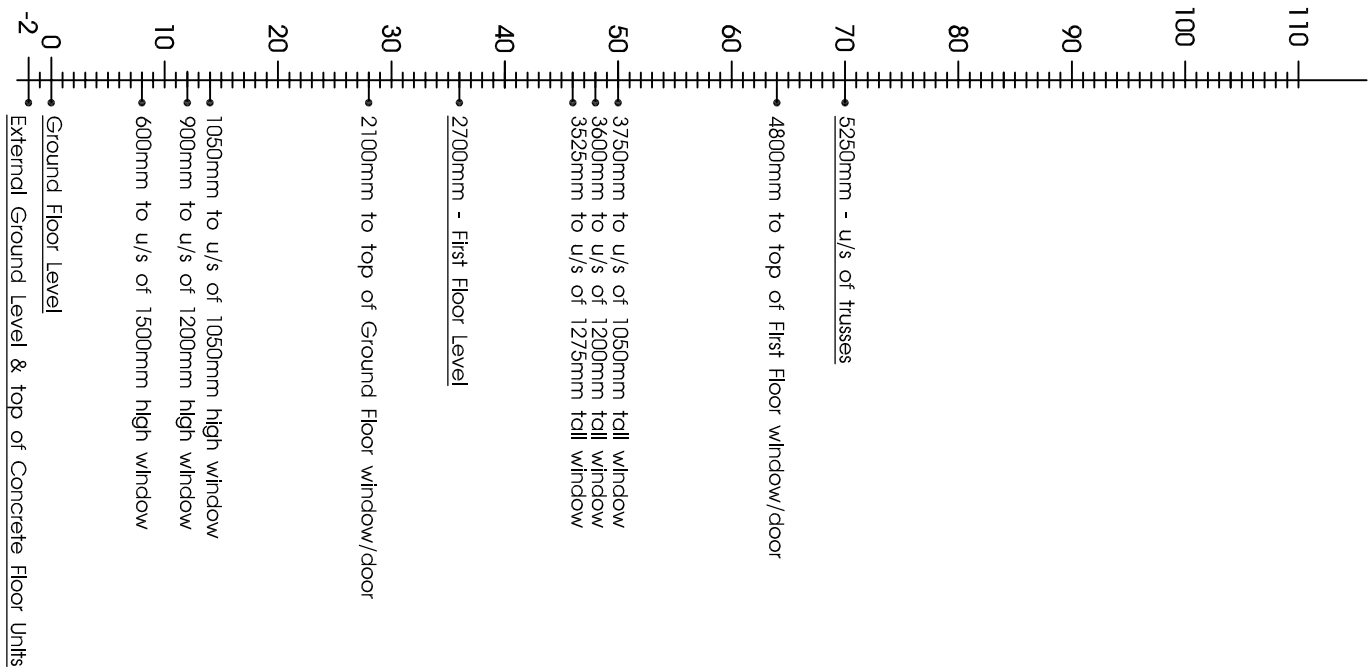
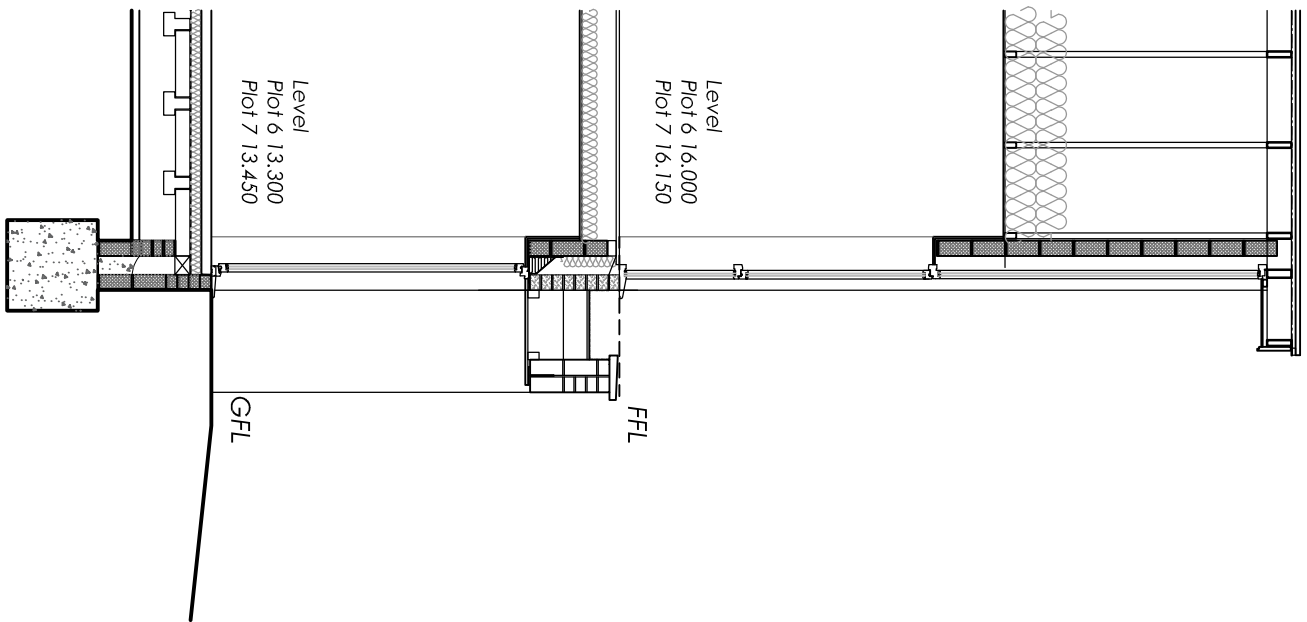
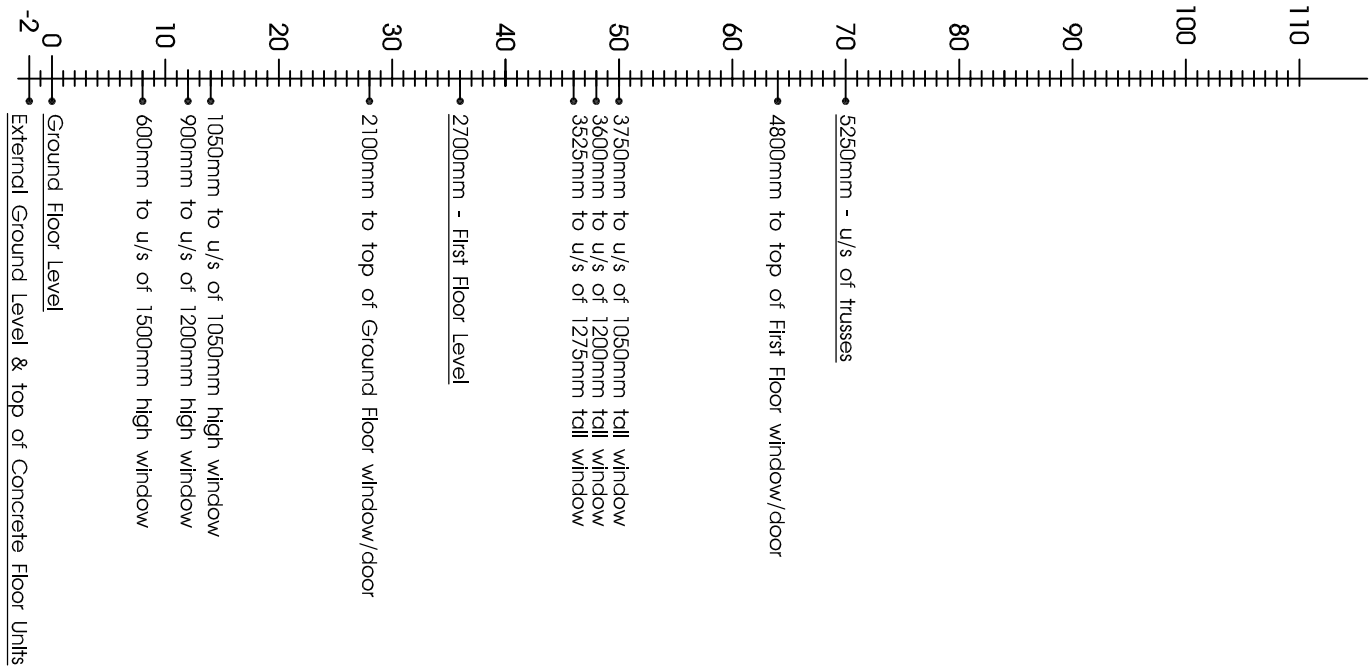


- do not scale dimensions from this drawing
- all dimensions to be checked on-site and
discrepancies to be reported to the architects

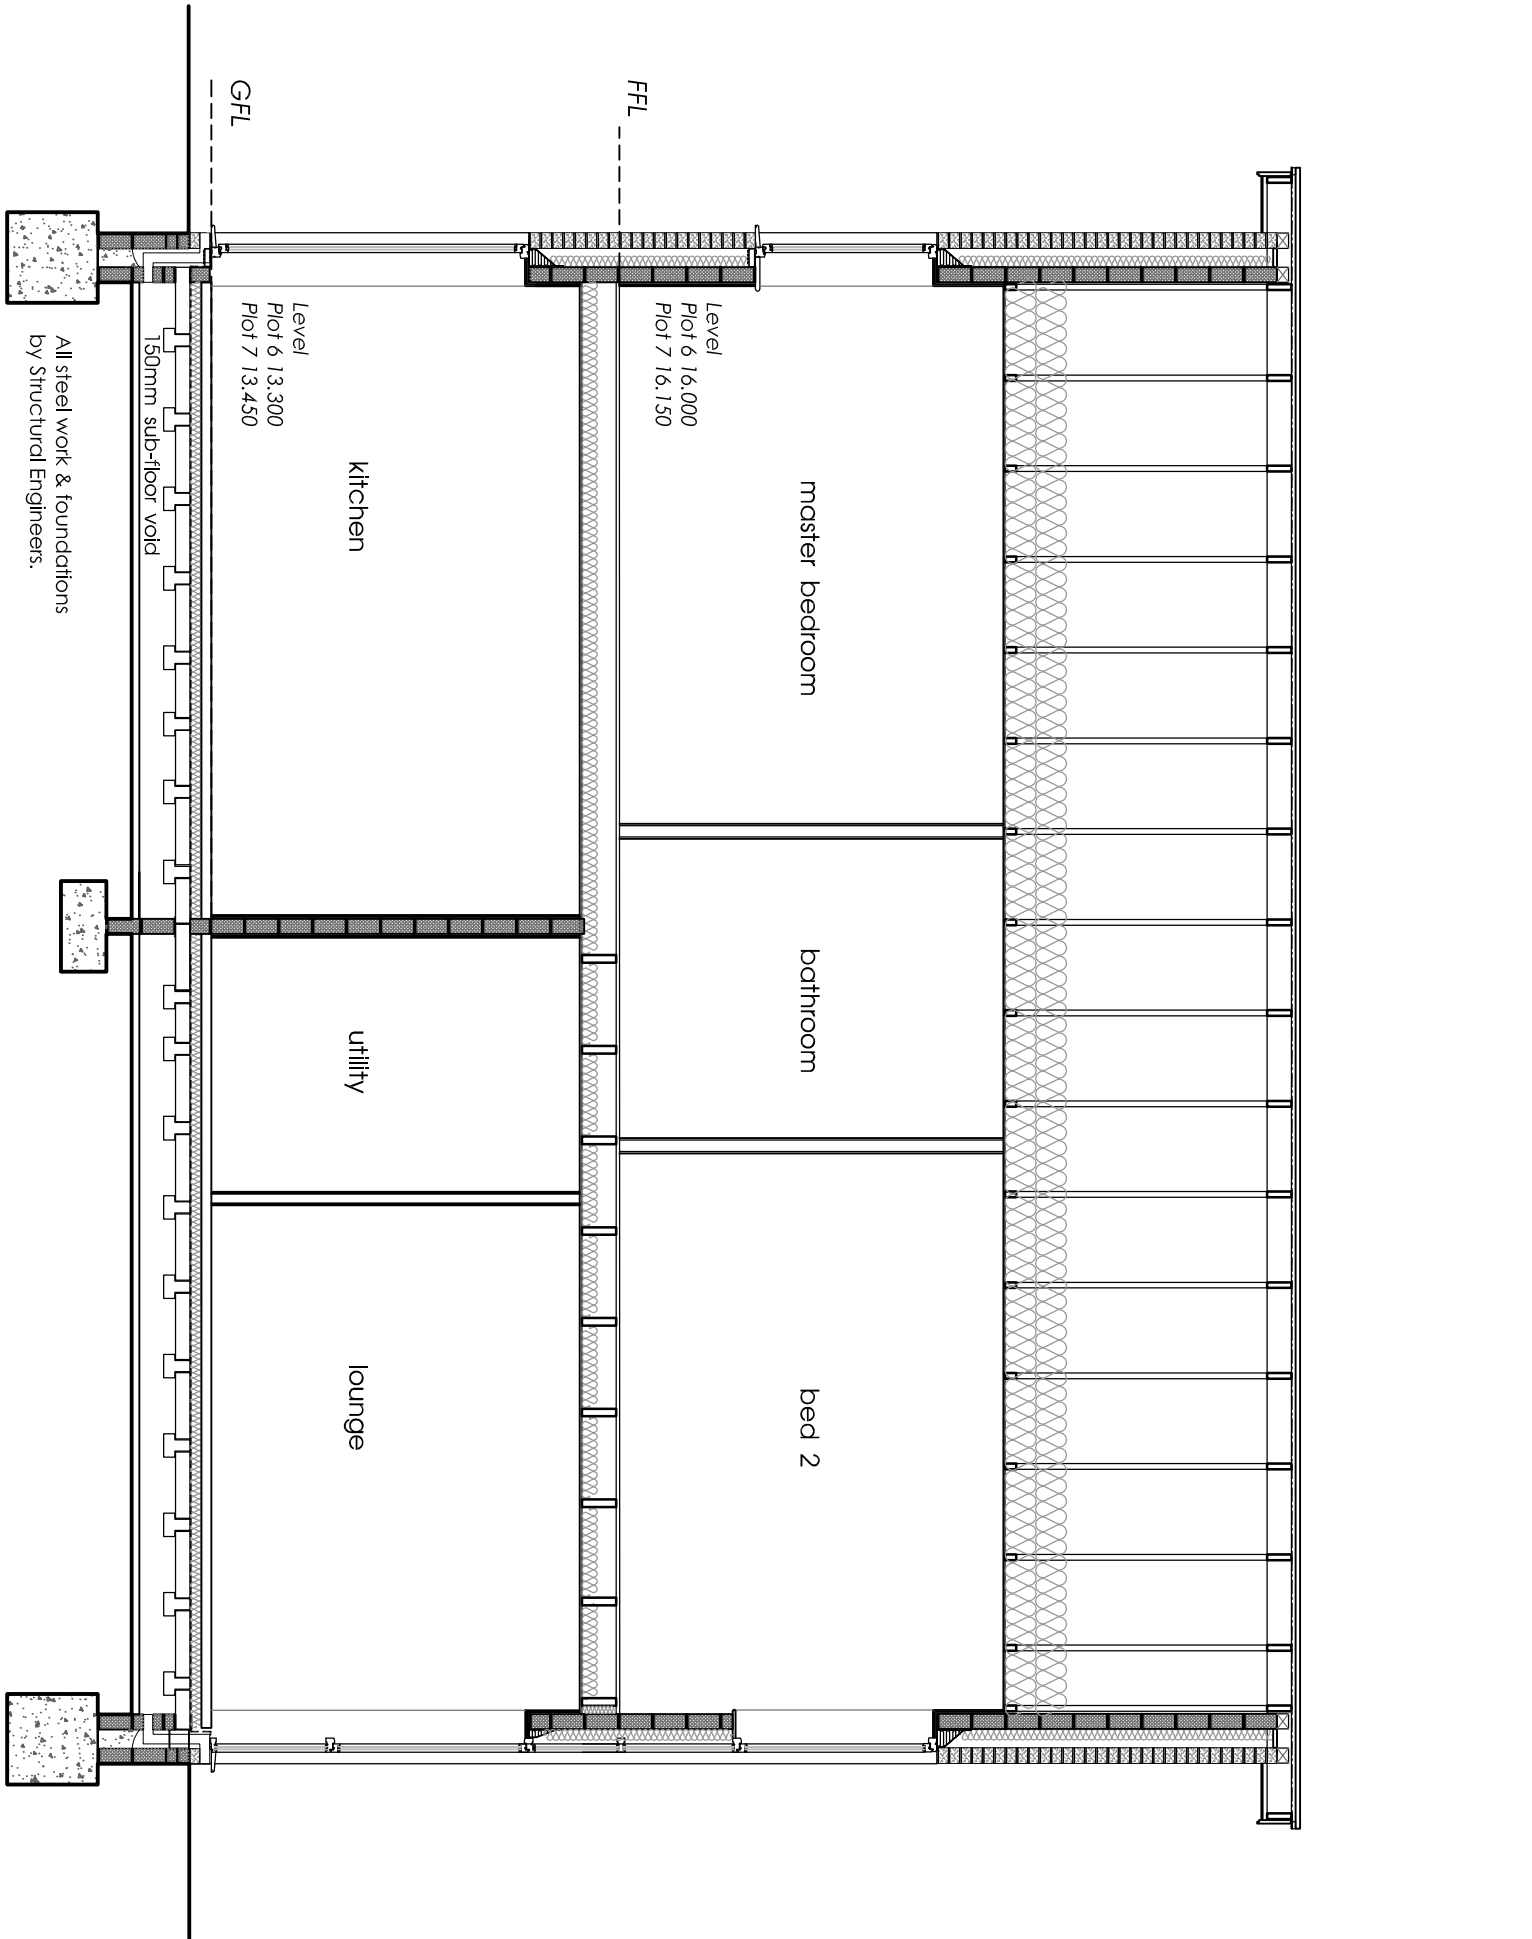

SECTION E - E

scale 1 - 50

SECTION F - F

scale 1 - 50

Client	WHITEGATE PROPERTY DEV. LTD.
Project	RESIDENTIAL DEVELOPMENT CHAPEL ROAD, HESKETH BANK, PRESTON, PR4 6RT
Title	Plots 2.1 to 2.3 Sections
Drawing number	3362-42
Scale	1-50@A1
Drawn By	DF
Status	B.REGS

fisk
& associates
architects

20 chorley road, swinton, manchester, m27 5qj
t - 0161 793 5300 e - info@risk.co.uk

