

30 QUEEN ANNES GROVE


FIRST FLOOR PLAN

EXISTING

1:50

PE

EXISTING  
BALLUSTRADE

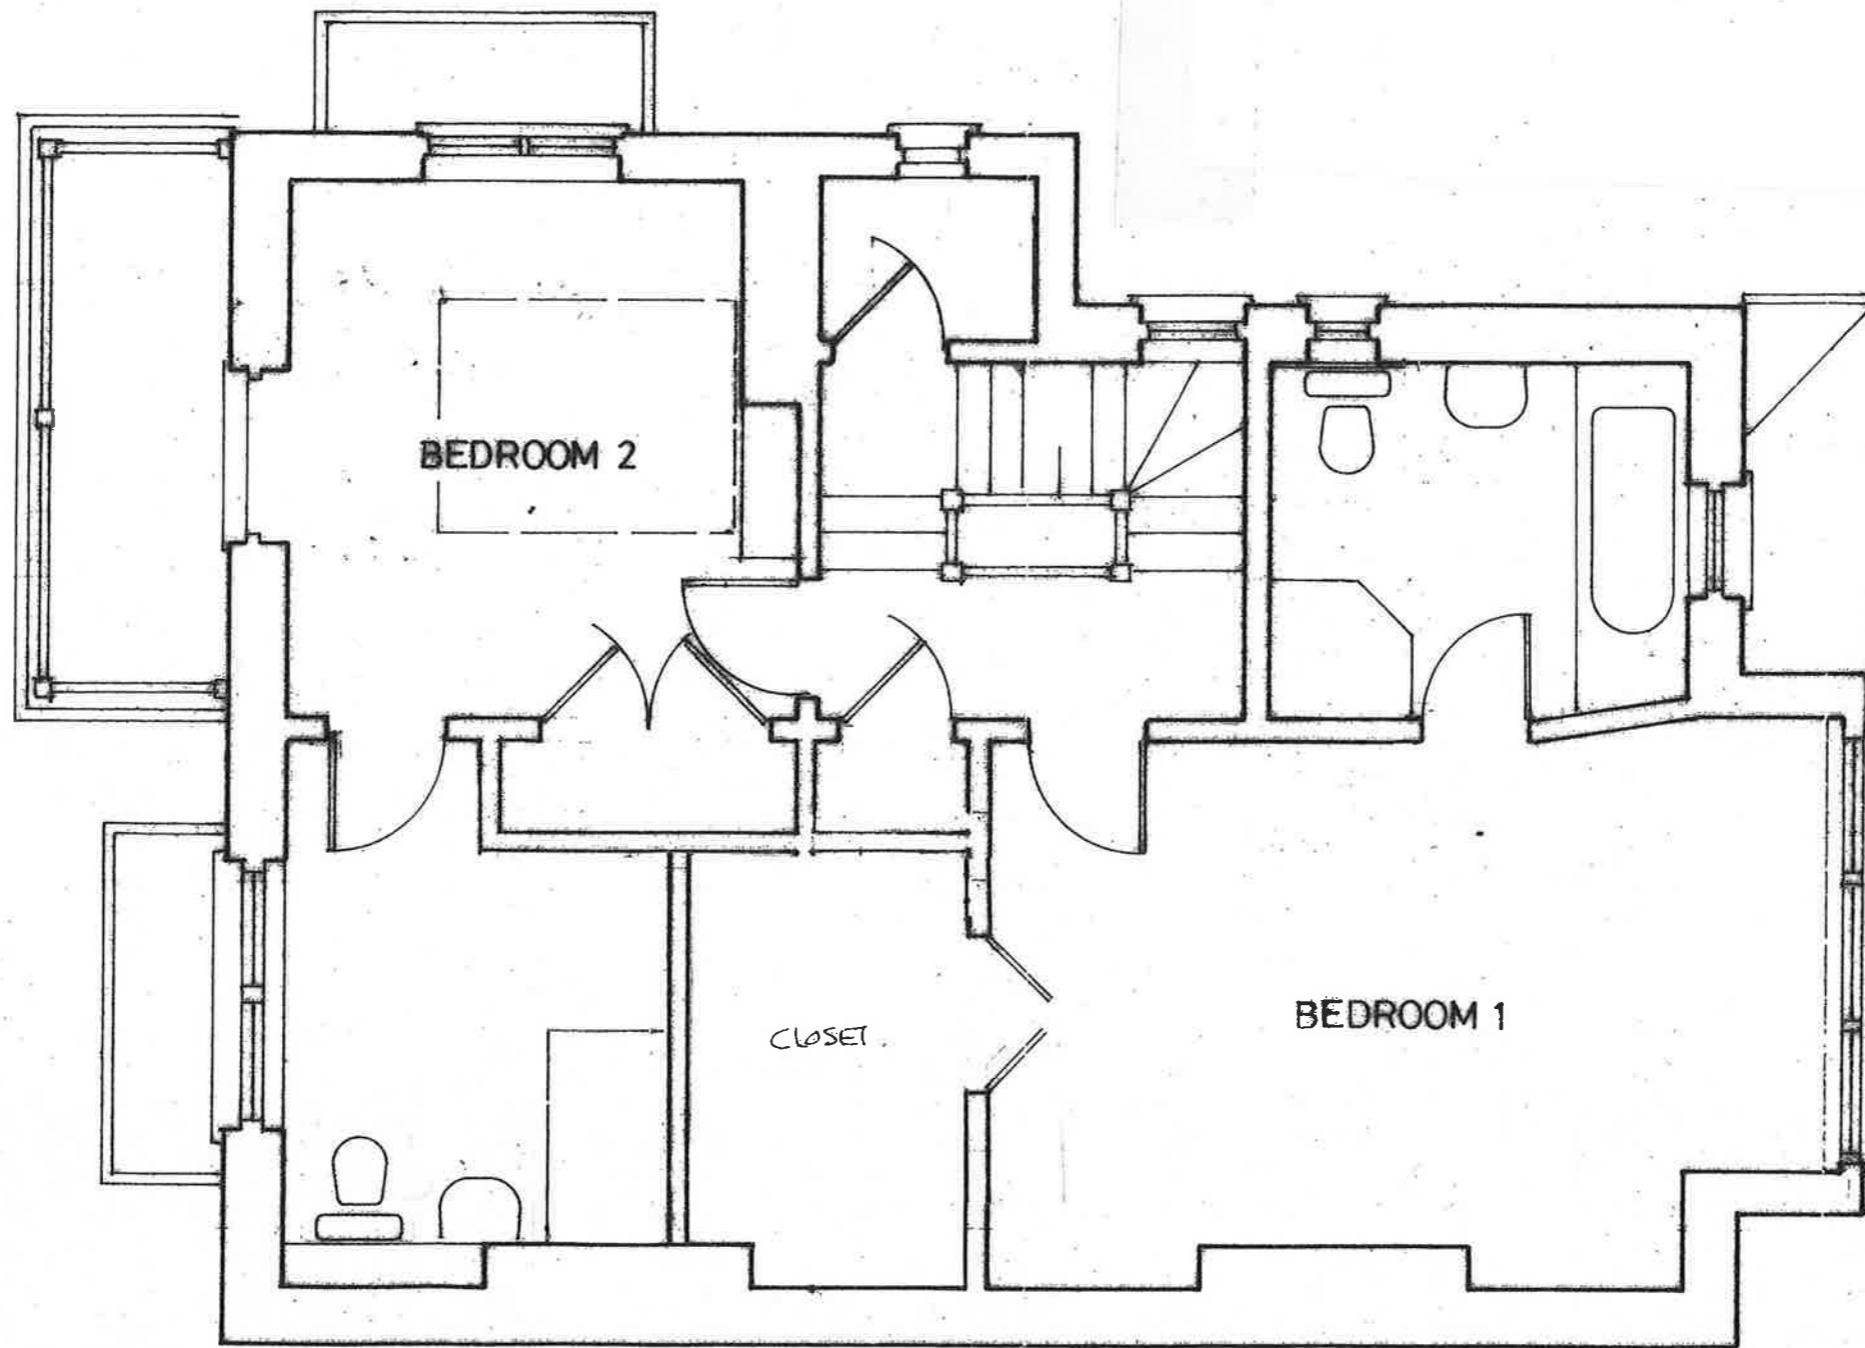

1m

BEDROOM 2

CLOSET

BEDROOM 1