


REPLACEMENT
BALLUSTRADE

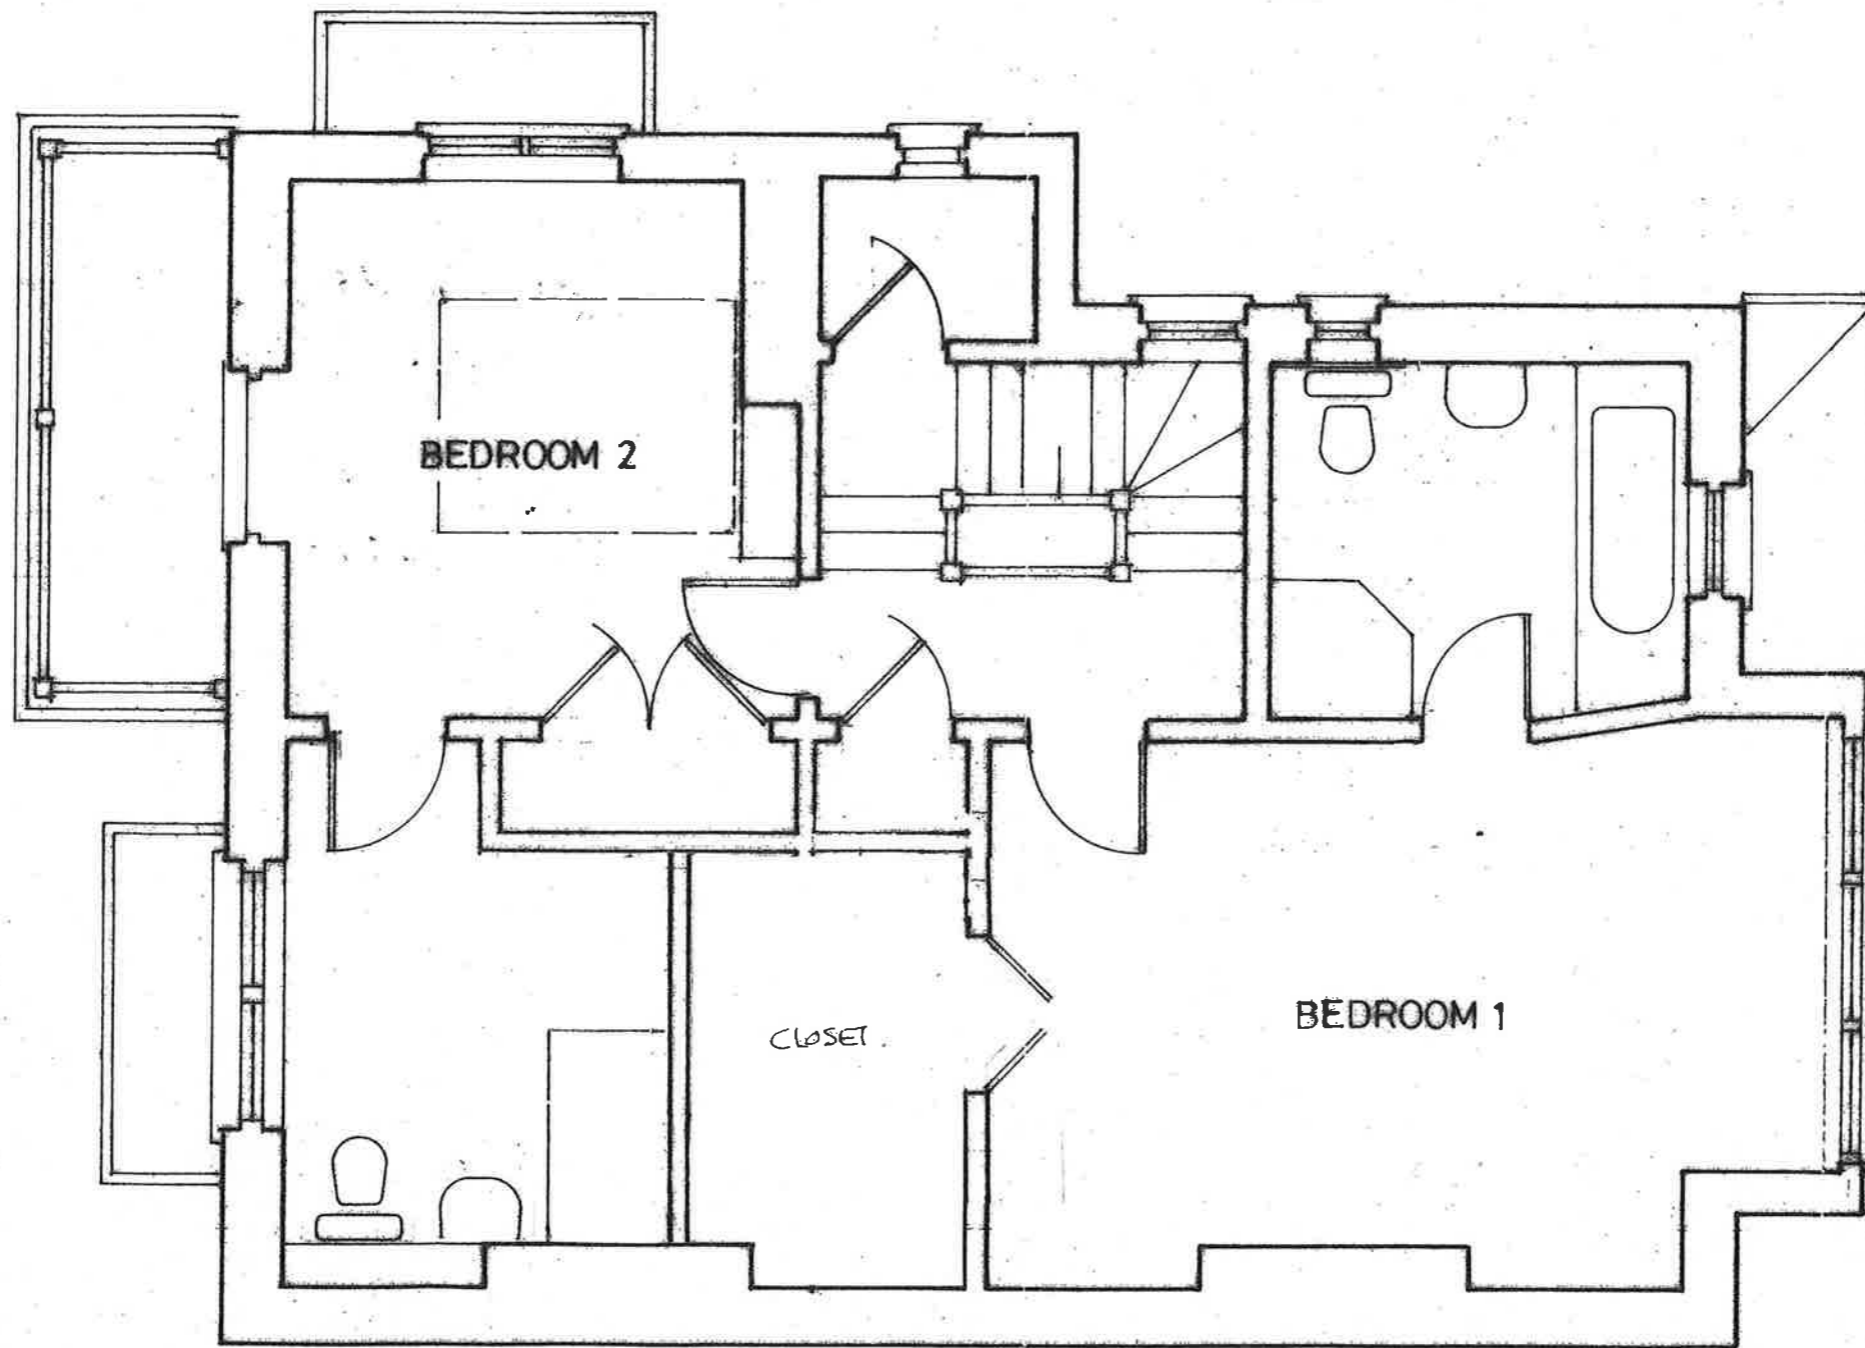

1m