


Lower Penhallow Farm, Ruan High Lanes

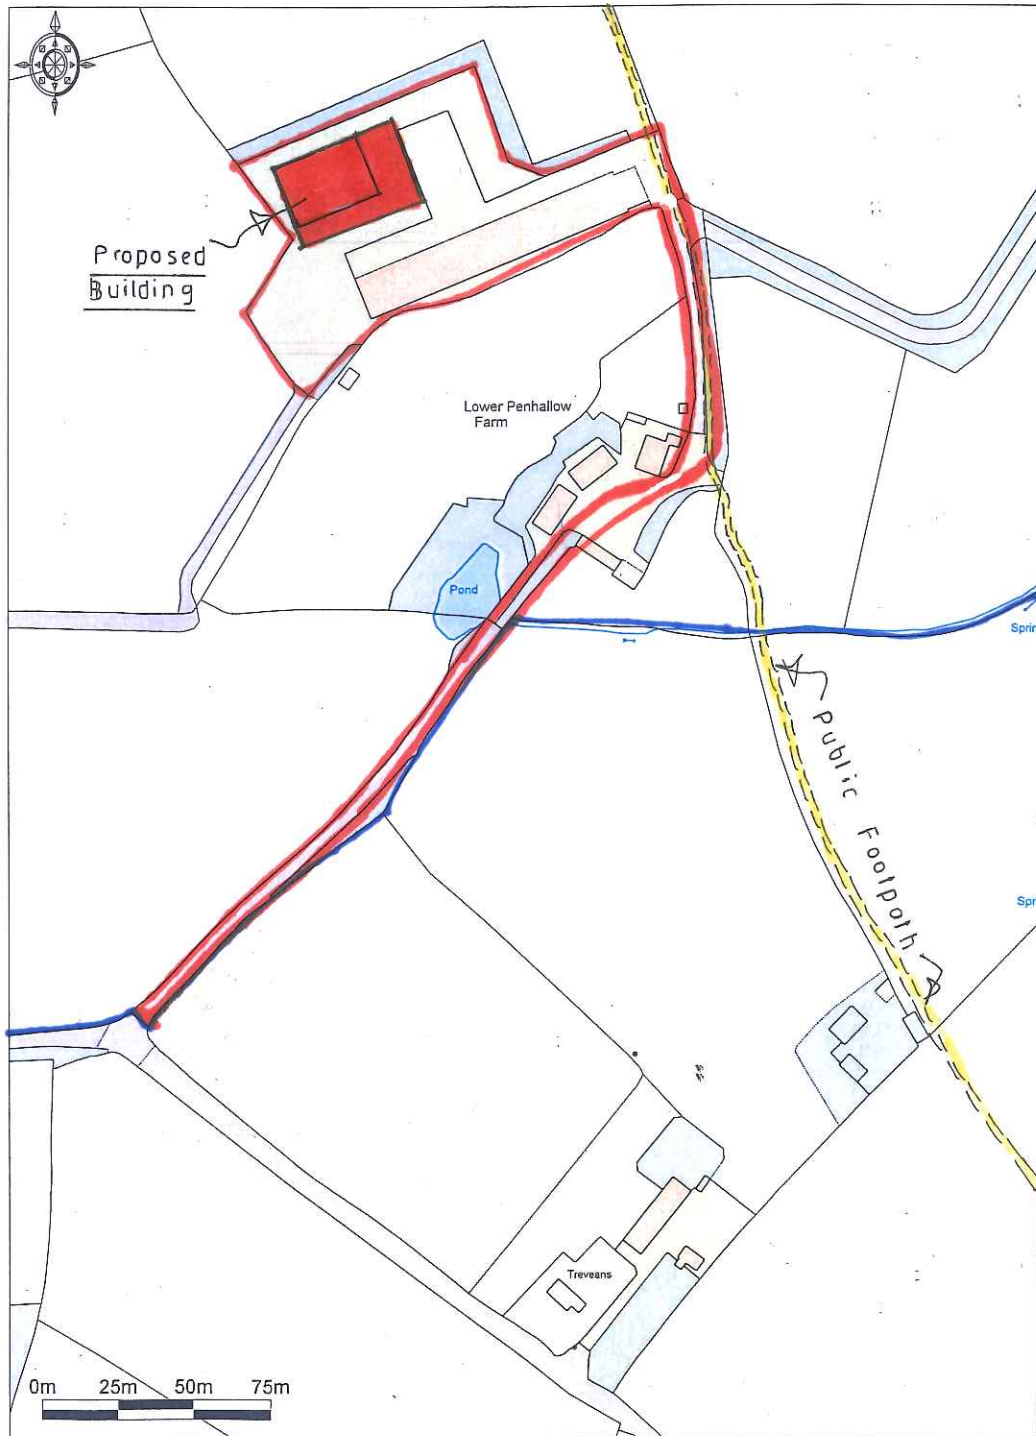

Ordnance Survey © Crown Copyright 2018. All rights reserved.
Licence number 100023432. Plotted Scale - 1:2500


**PROPOSED AGRICULTURAL BUILDING FOR FODDER STORAGE AT
'LOWER PENHALLOW FARM', RUAN HIGH LANES, TRURO FOR
'JACKMAX LTD' (MR & MRS M. ROWE)**

LOCATION PLAN

1:2500

MARCH 18

M.R. 0001

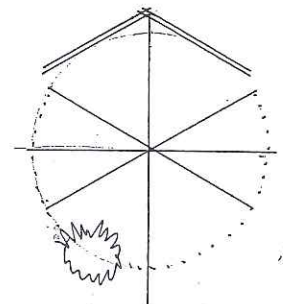

NORTH