


EXISTING

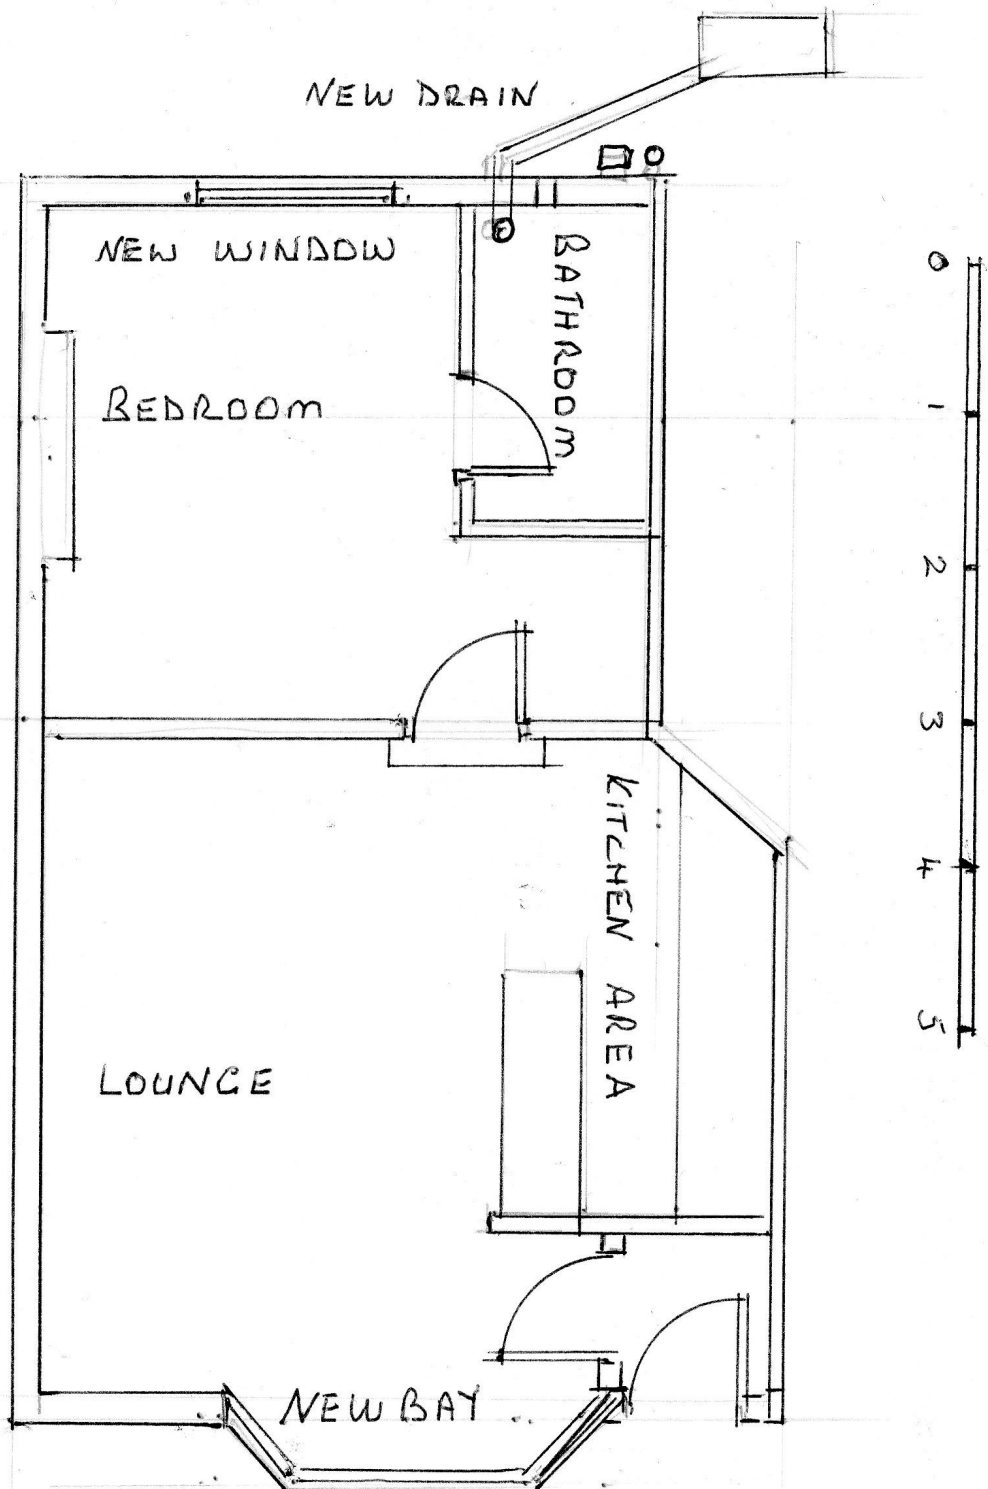

PROPOSED

SCALE 1:50
 A4 PAPER
 DSC2