



EXISTING

FRONT
ELEVATION

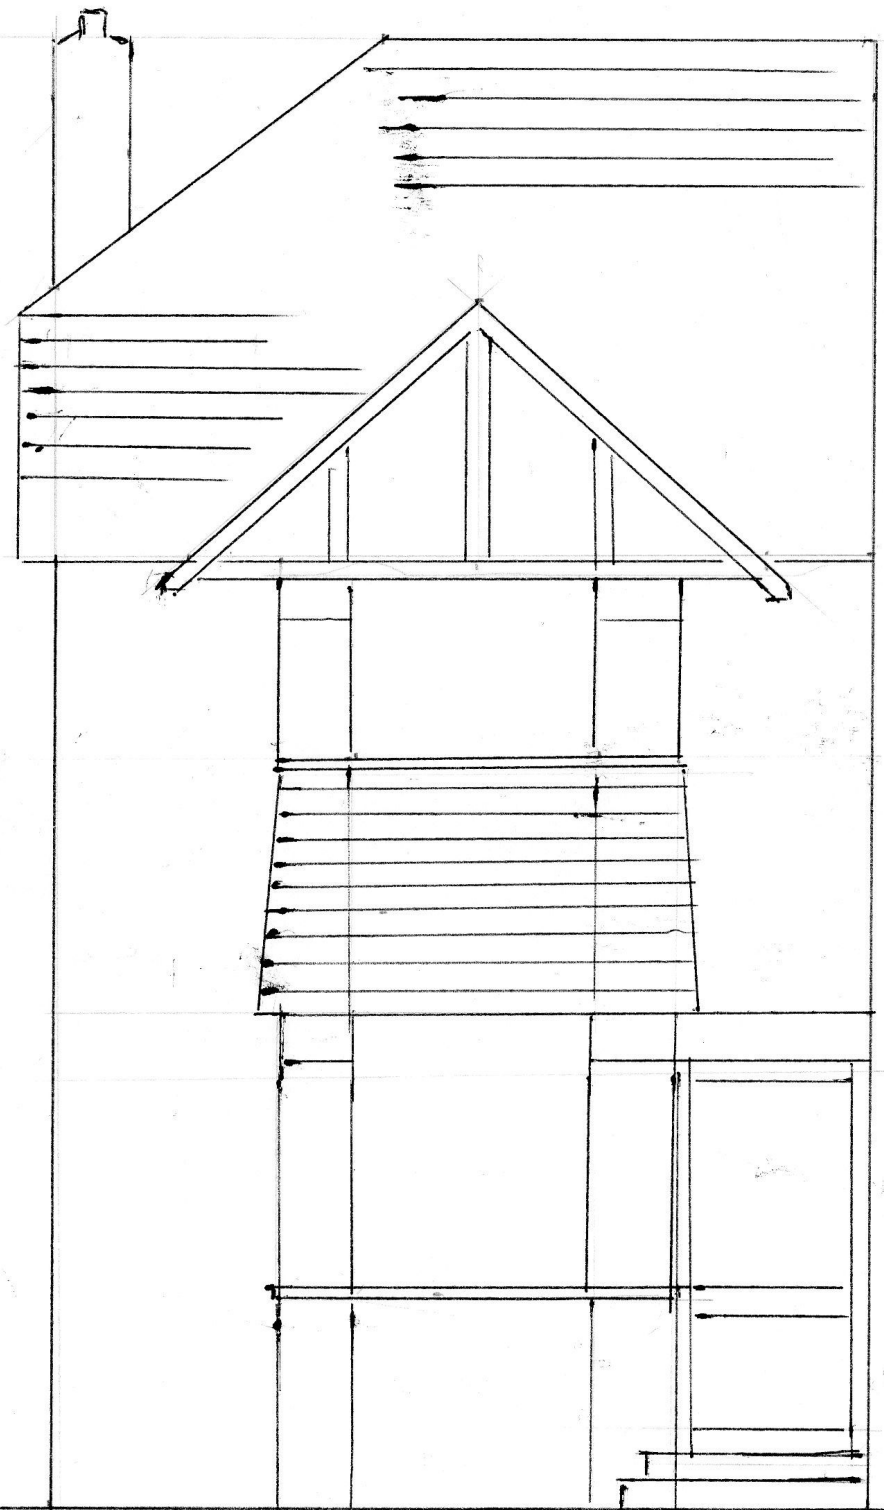

PROPOSED.

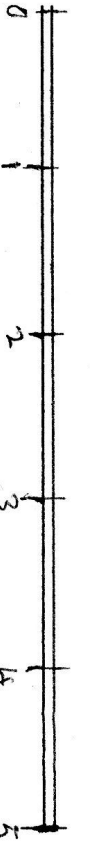

SCALE 1:50
A4 PAPER