
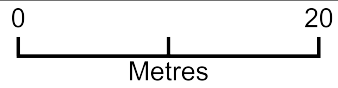


Block plan 1:500

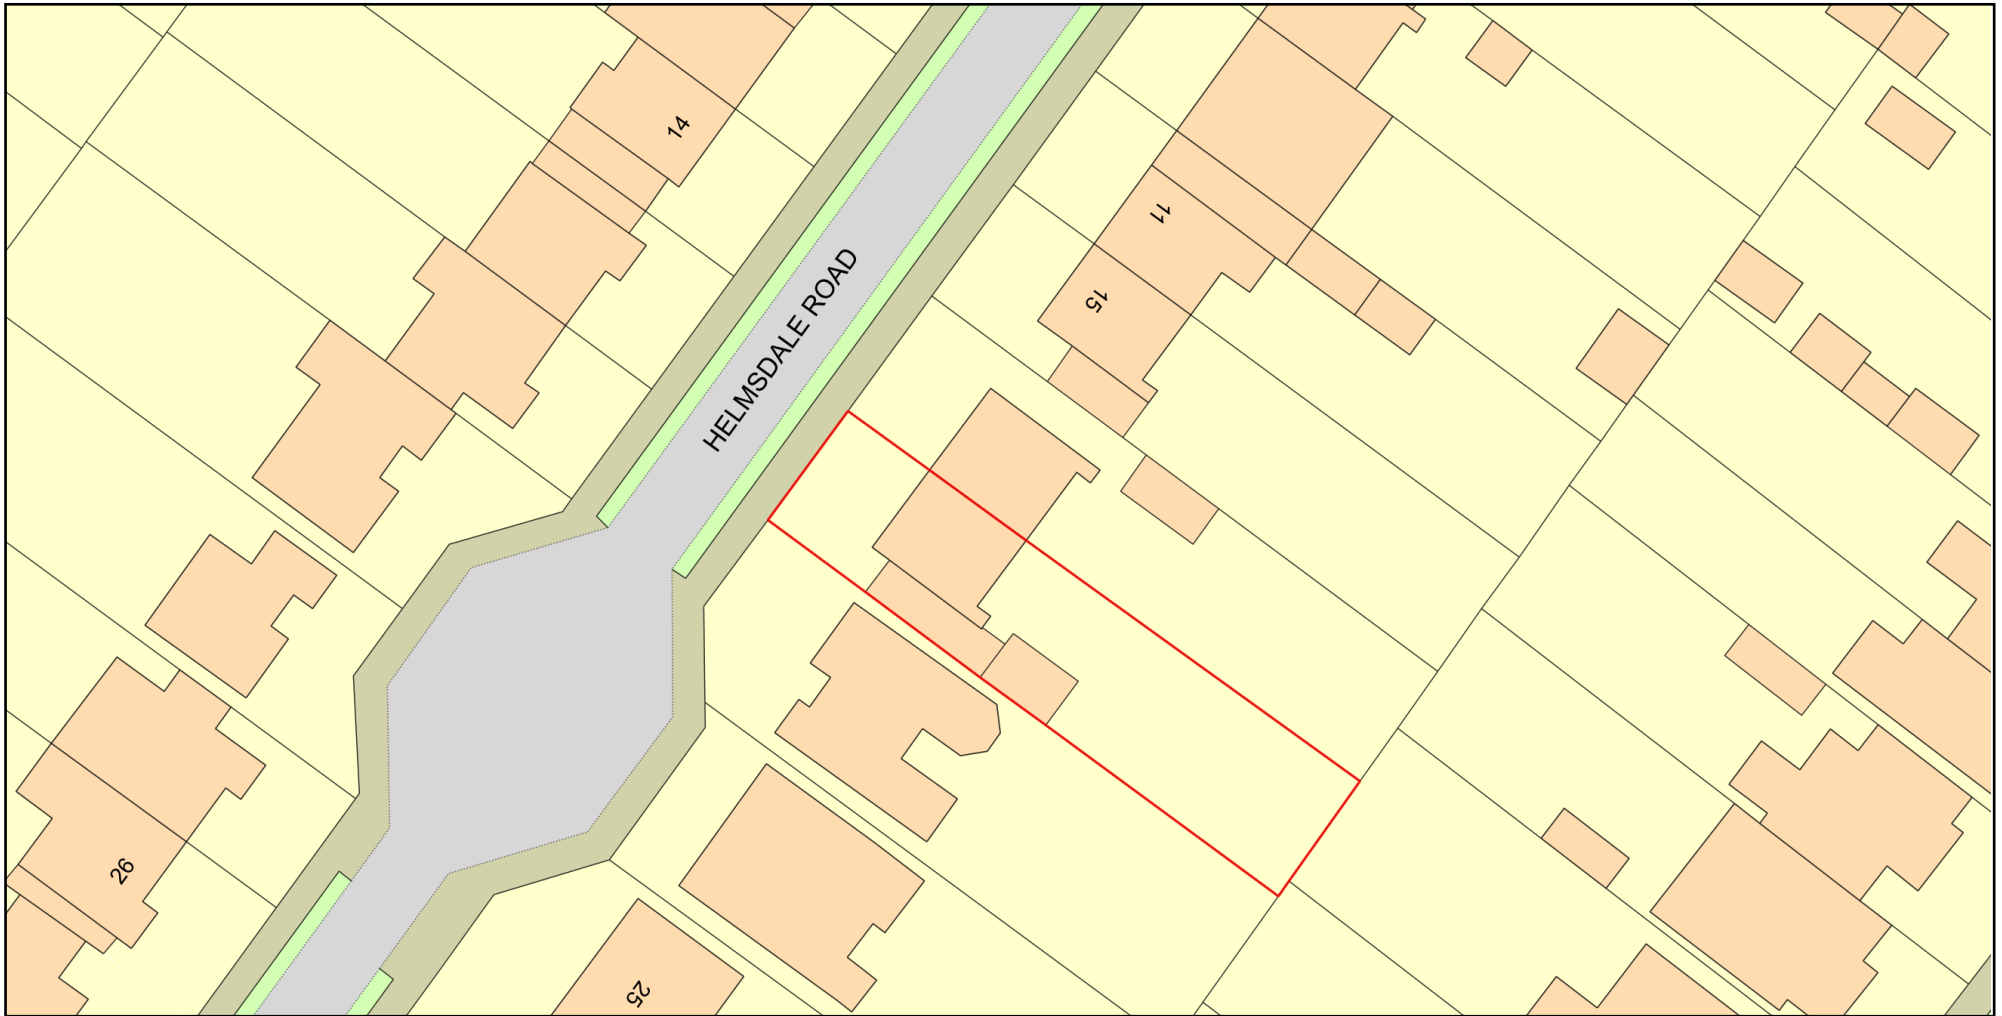

Plan Produced for: Nathan and Sarah Batchelor

Date Produced: 29 Dec 2021

Plan Reference Number: TQRQM21363174015084

Scale: 1:500 @ A4

© Crown copyright and database rights 2021 OS 100042766