


Ordnance Survey, (c) Crown Copyright 2021. All rights reserved. Licence number 100022432

BLOCK PLAN
Scale 1: 500@A3



LOCATION PLAN
Scale 1: 1250@A3

N

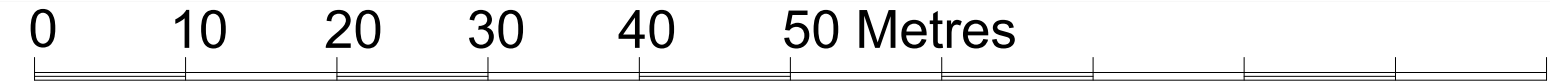

Scale Bar - 1:500

PLANNING

REV	DATE	REVISION DETAILS	BY
-----	------	------------------	----



PLANNING
PROPERTY
ARCHITECTURE
PROJECT MANAGEMENT

CLIENT
Mr ABDUL HAMID

JOB TITLE
Dhanmondi, Bordon

DRAWING TITLE
Block and Location Plan

SCALE ASH @ A3	DRAWN BY BL	CHECKED BY BKD
NUMBER BK01-2021	REVISION	DATE Aug 2021