

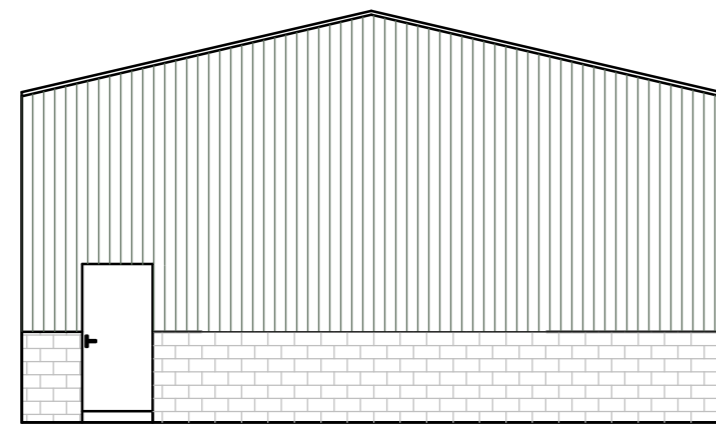
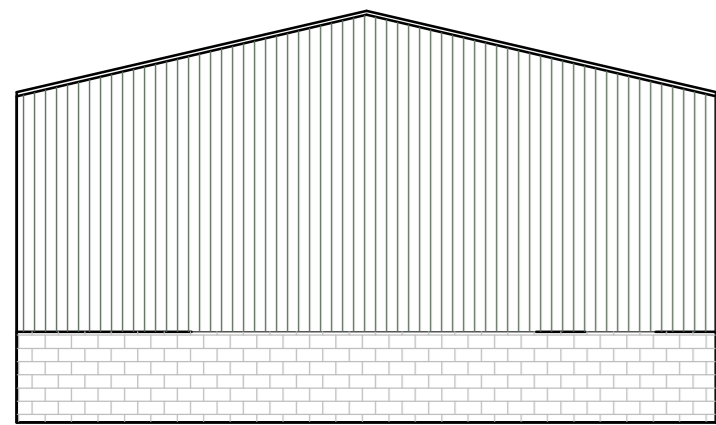


Proposed Elevations

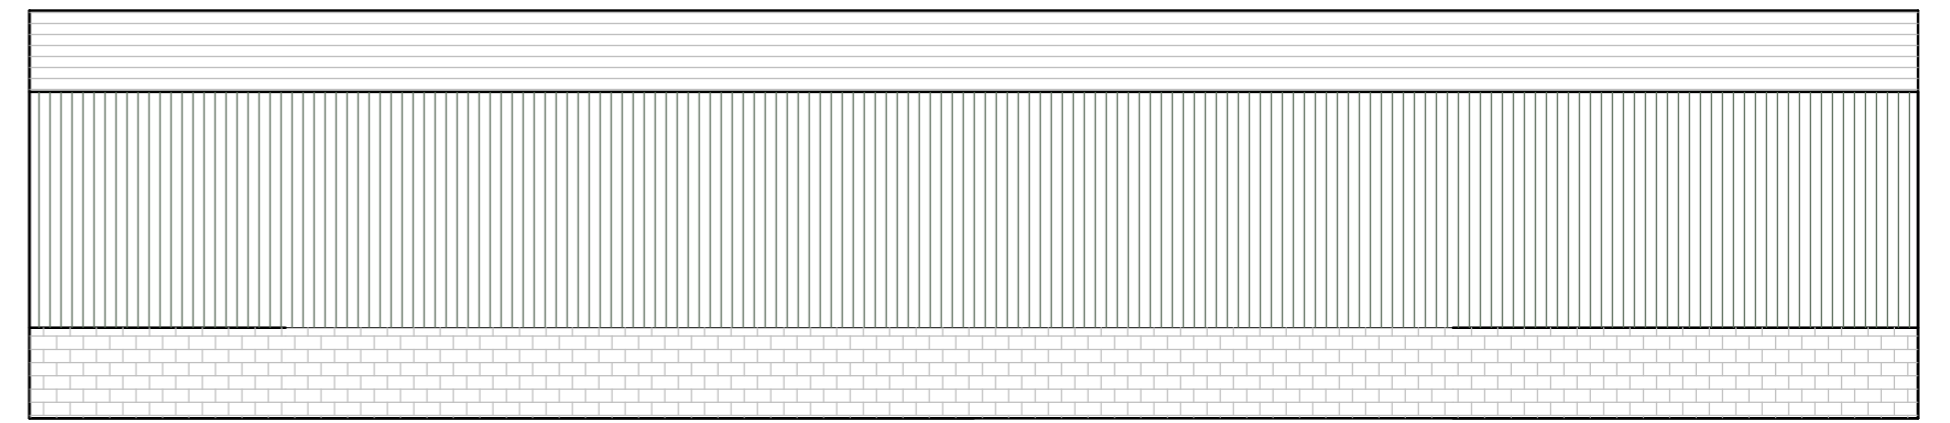


Metal cladding to match other buildings

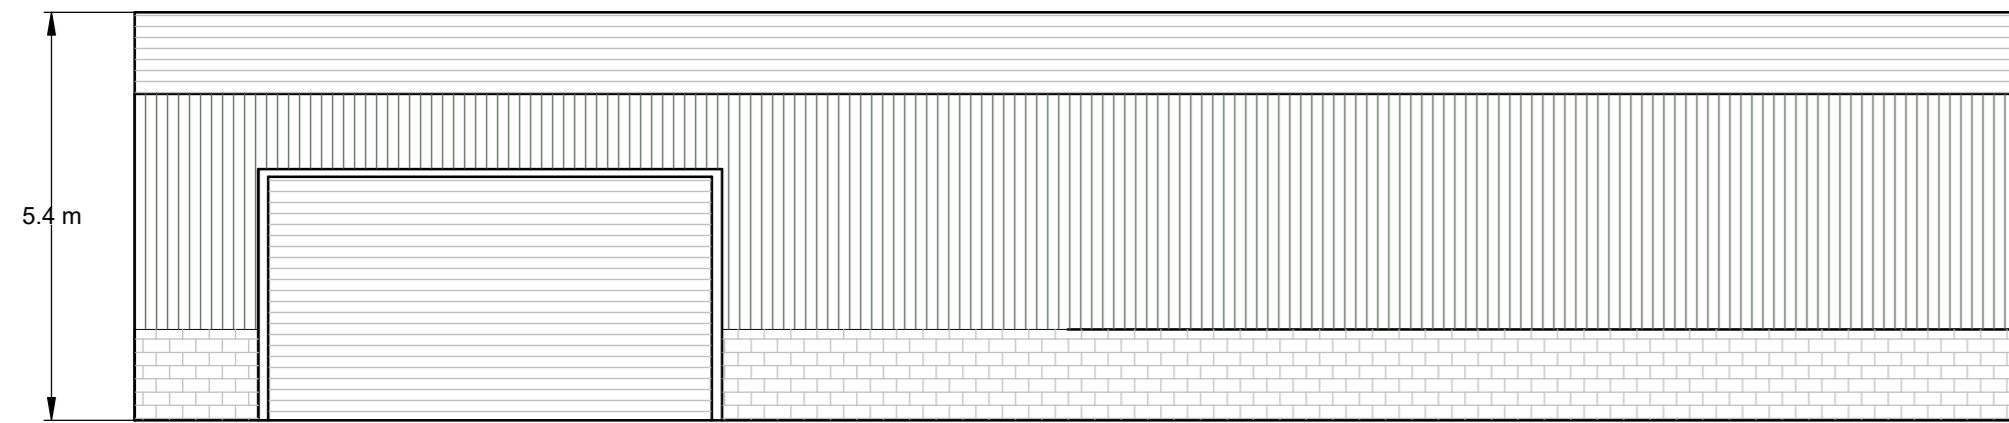


Existing field entrance to be retained

Proposed Site Layout

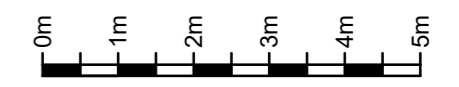


1:100 Scale Bar

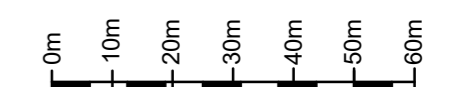

1:1250 Scale Bar

Notes

The contractor is responsible for checking dimensions on site before work is carried out.

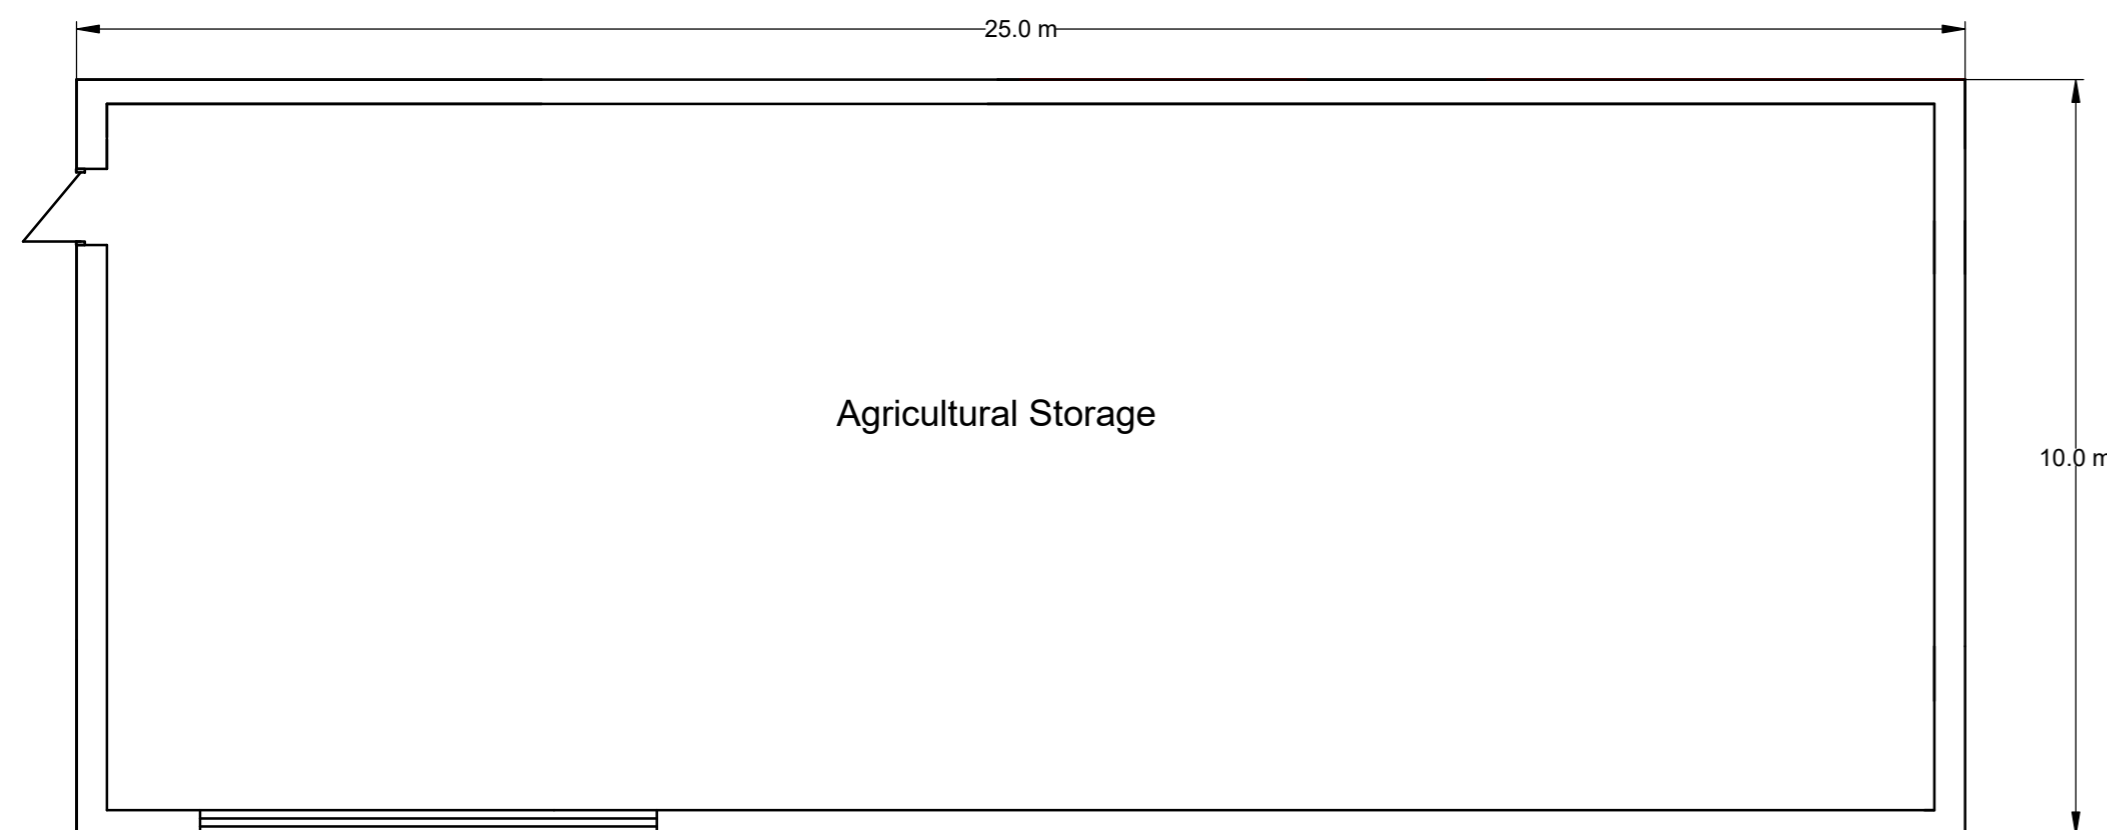

Proposed details 1:100

drawing title

Proposed details

site

Little Yeat Farm

scale 1:100, 1:1250 @ A2

date Nov 2021

drawing no. LYF - 04

revision