



FIRST FLOOR

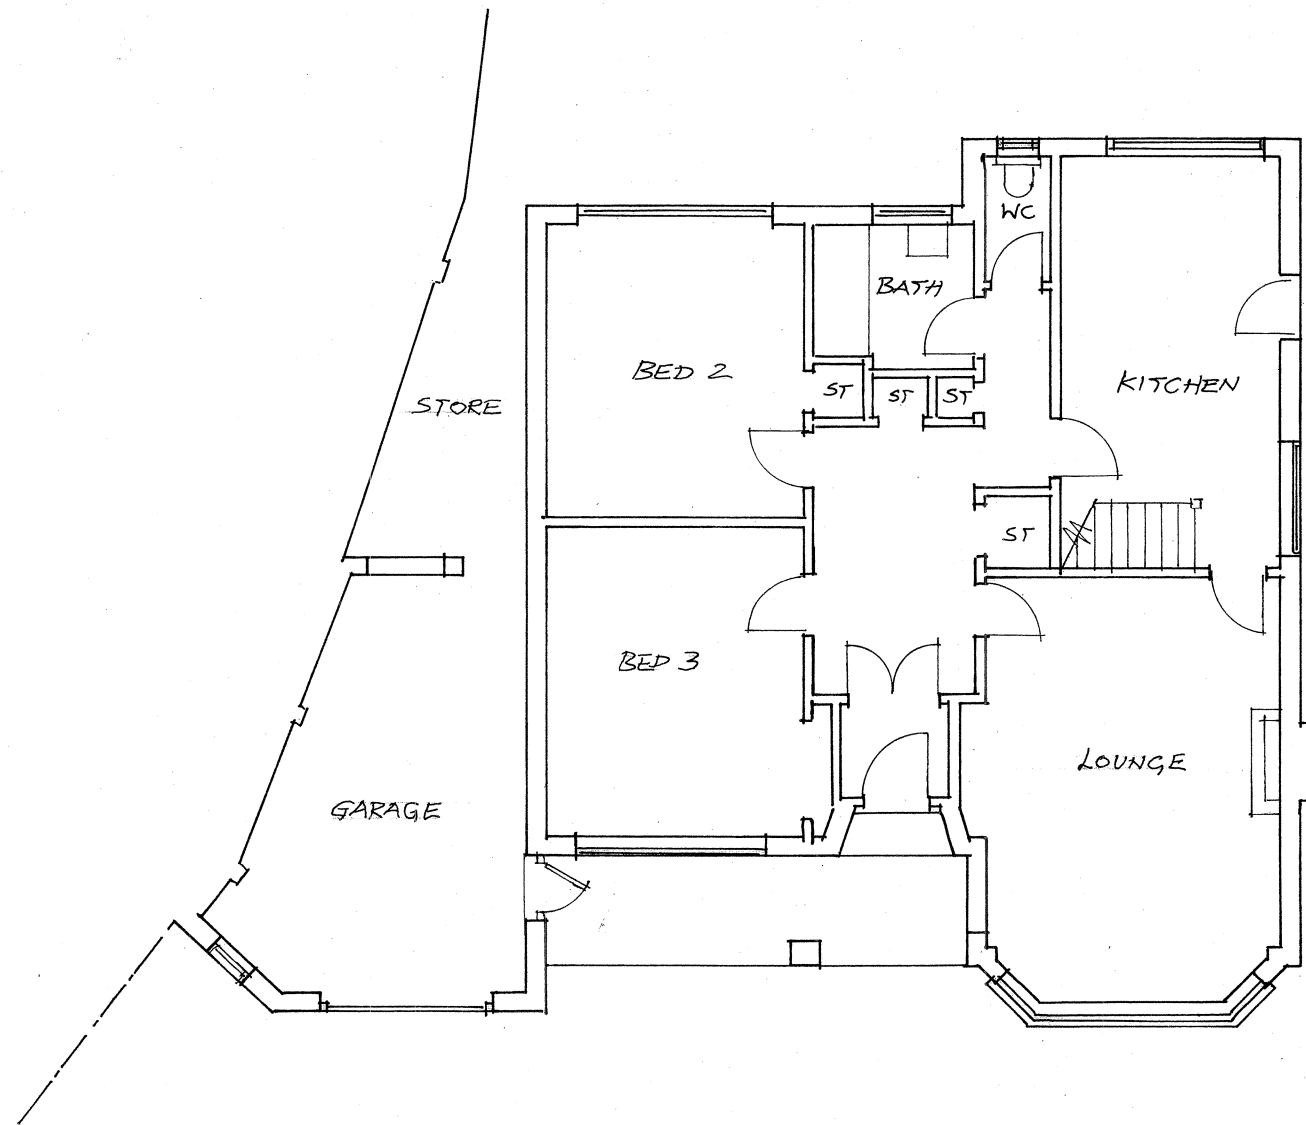

GROUND FLOOR

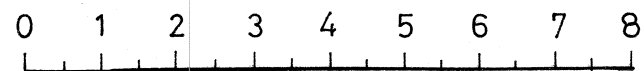

PLANS AS EXISTING  
Scale: 1:100 at A3  
DRG NO. LJI/ 21/ 01

REDROOF  
EAST VIEW  
BARNET  
EN 5 5TN