

General Notes:

1. This Drawing shall be read in conjunction with all related BWT DEVELOPMENTS Ltd., Architect, Consultant and Subcontractor Drawings issued on the Project and any other relevant information.
2. This drawing is for the purpose of design intent and extent only and is not to be used for construction.
3. All dimensions are in millimetres unless otherwise indicated.
4. Do not scale from this drawing, unless for planning purposes only.
5. All dimensions to be verified on site prior to the commencement of any work or the production of shop drawings. Any discrepancies to be reported to the Designer (BWT DEVELOPMENTS Ltd.).
6. Refer to Sheet 0151-A-000-01 for Definitions + General Requirements

Notes:

Pdufg.01 Carefully Remove Internal Partition To Reveal Original John Nash Opening


Pdufg.02 Remove Bathroom Suite

Pdufg.03 Carefully Remove Blanked Door To Restore Door Opening

Pd.ufg.04 Carefully Remove Internal Partition To Create Opening

Pd.ufg.05 Remove Bathroom Suite And Radiator Under Window

Pd.ufg.06 Carefully Remove Internal Partition

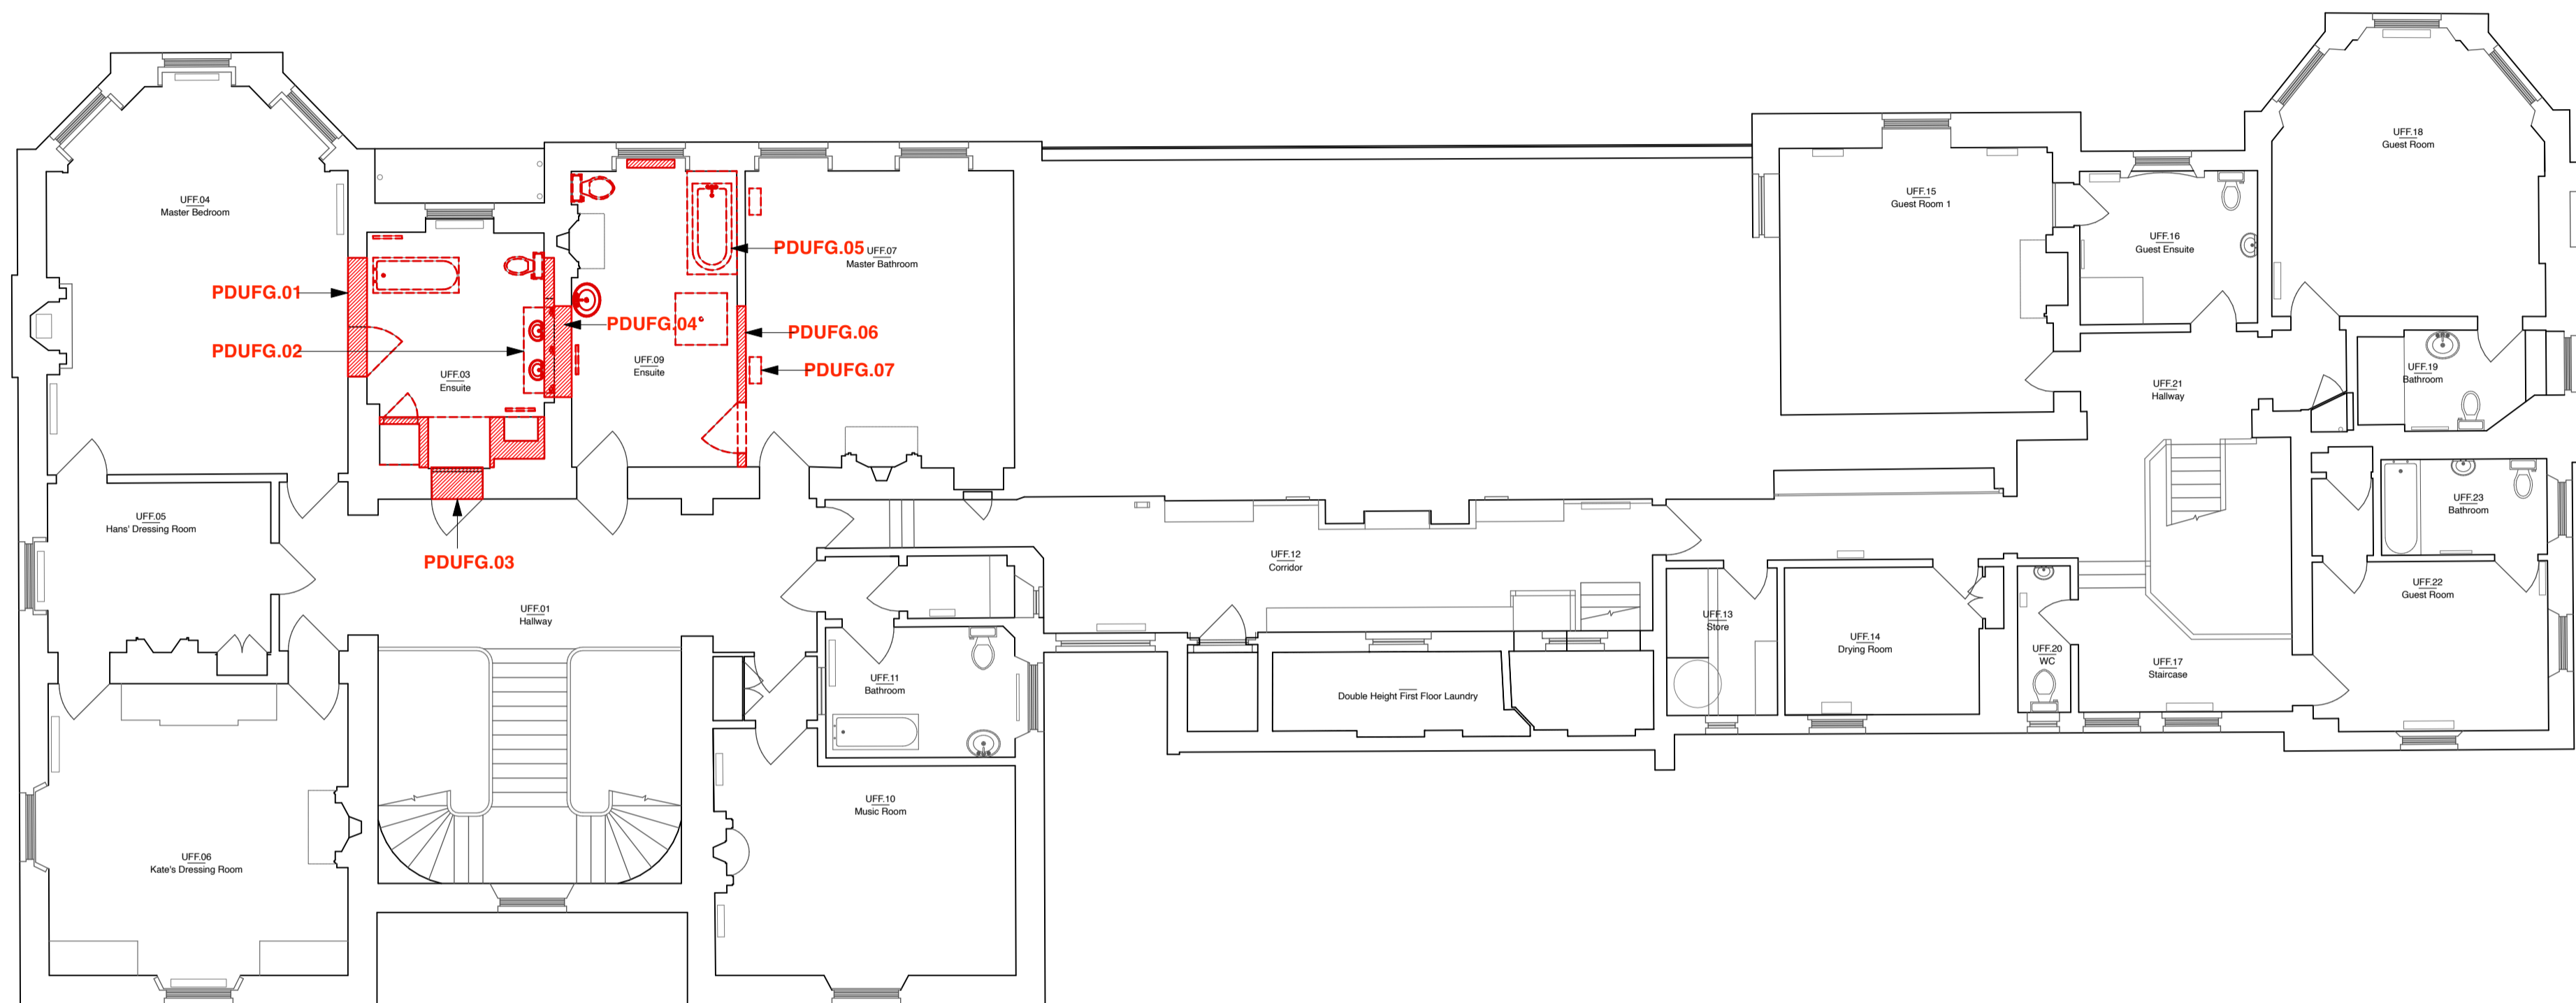

| Rev | Date | Description |
|-----|----------|-------------|
| P1 | 17/12/21 | PLANNING |

| Rev | Date | Description |
|-----|----------|-------------|
| P1 | 17/12/21 | PLANNING |

bwt
 14-15 Vernon Street, London, W14 9RZ
 t 020 7183 5350
 e studio@bwtlondon.com
 w. www.bwtlondon.com

PROJECT: WARRENS
 BRAMSHAW, HAMPSHIRE, SO43 4JH

JOB: 0151

TITLE: UPPER FIRST - DEMOLITION
 STATUS: PLANNING

DATE: 17/12/21 SCALE: 1:100 (A1)
 DRAWN: ZT INSPECTED: BC

REV: P1 NUMBER: 0151-P-050-04

