



Kitchen garden conceptual layout

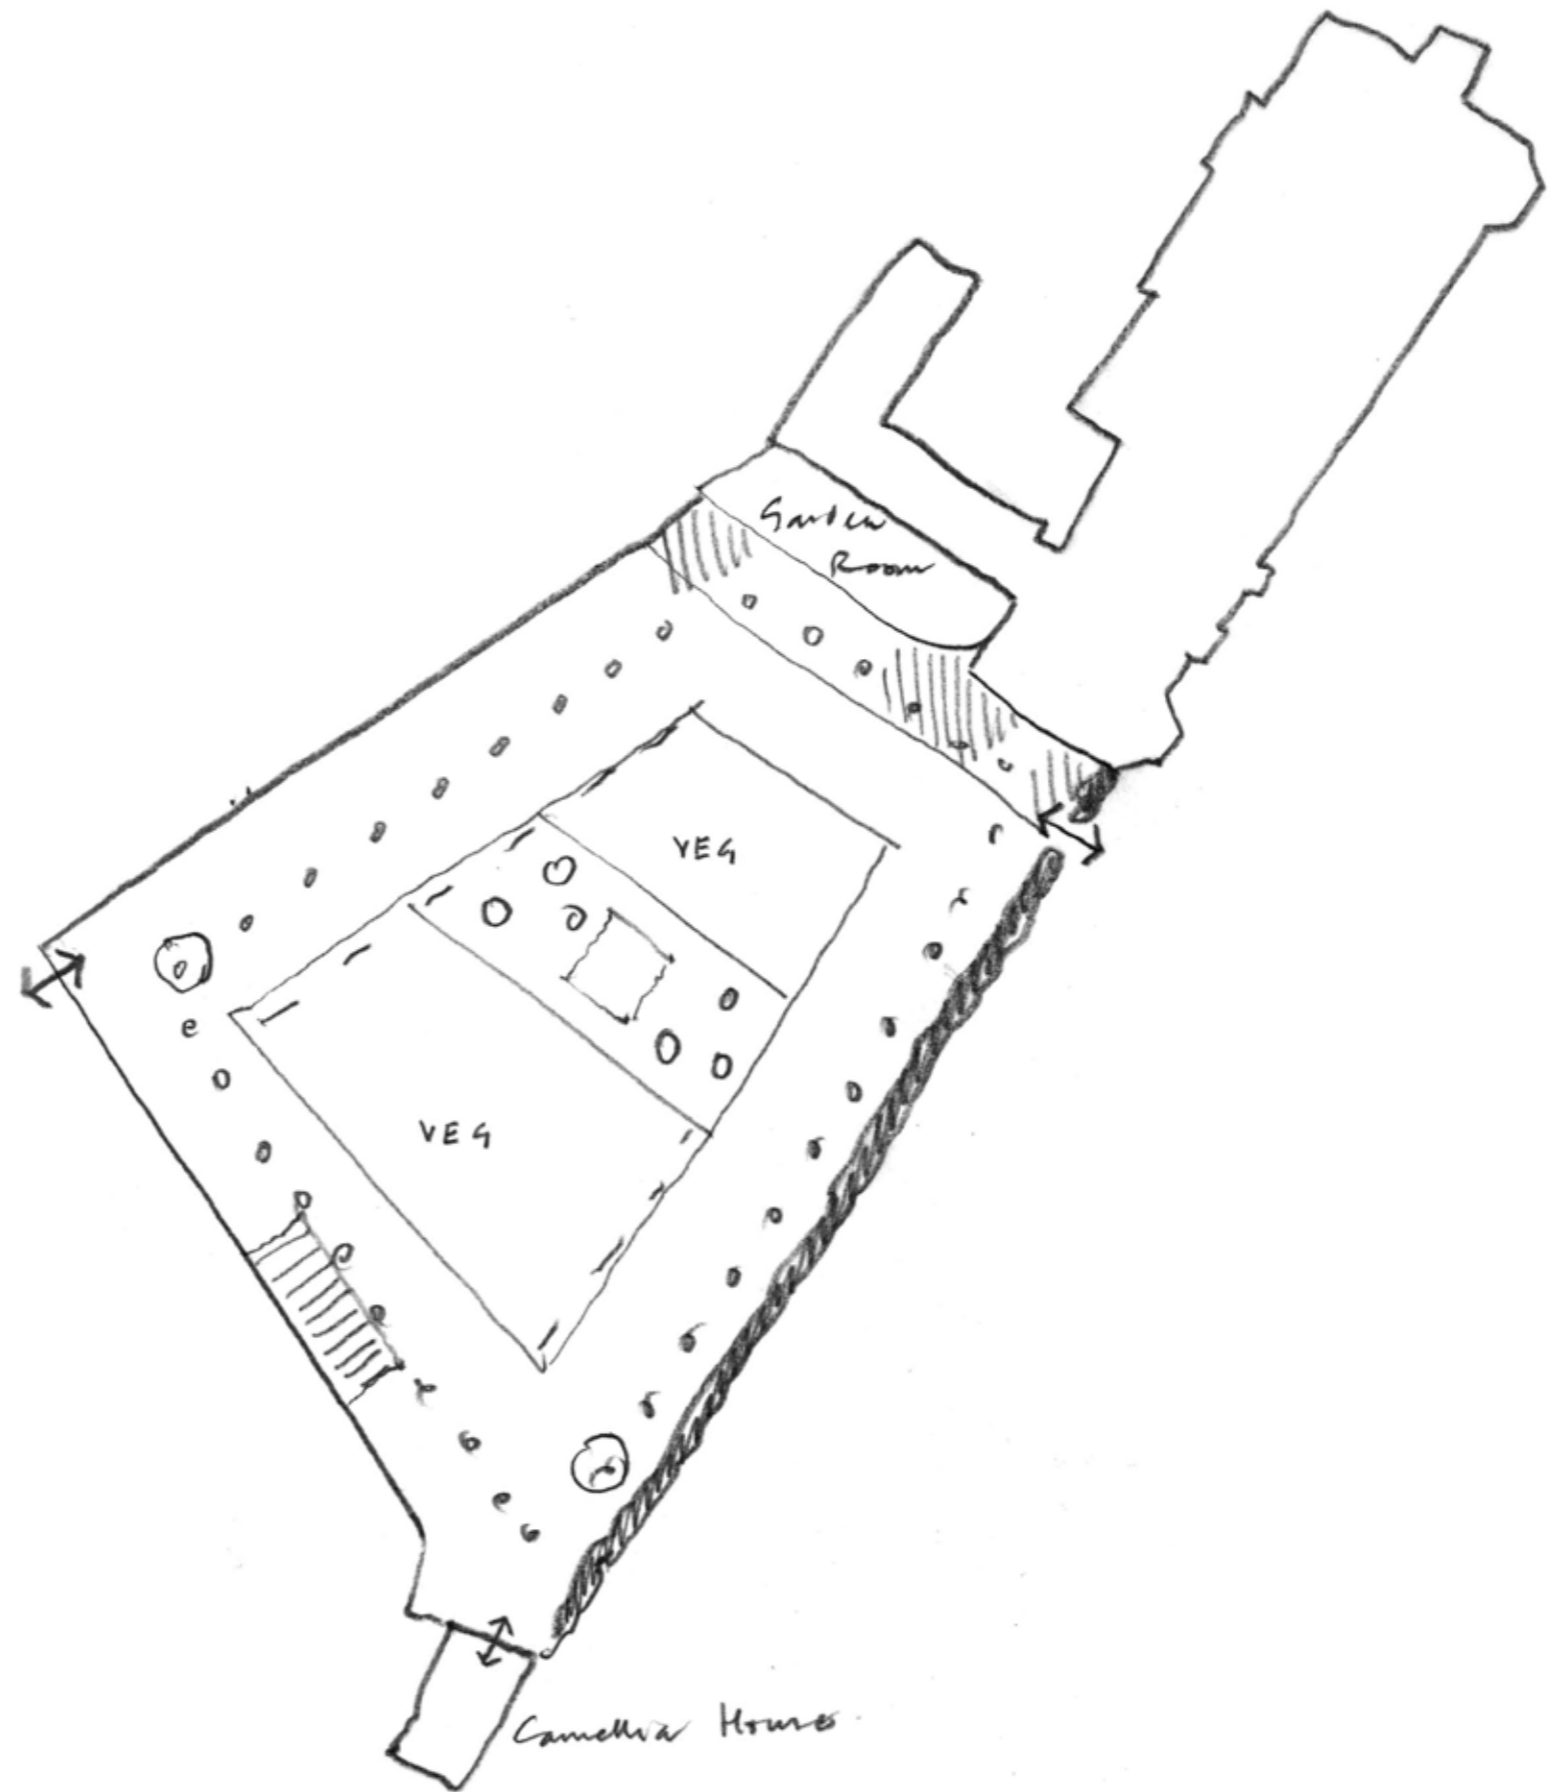


Kitchen garden sketch plan

Scale 1:200

The planting will include vegetables, fruit trees, soft fruit, cut flowers, herbaceous flower beds, flowering trees like crab apples, clipped hedges and topiary perhaps from beech and yew. The garden as a whole will be much more biodiverse and include many different pollinating species.

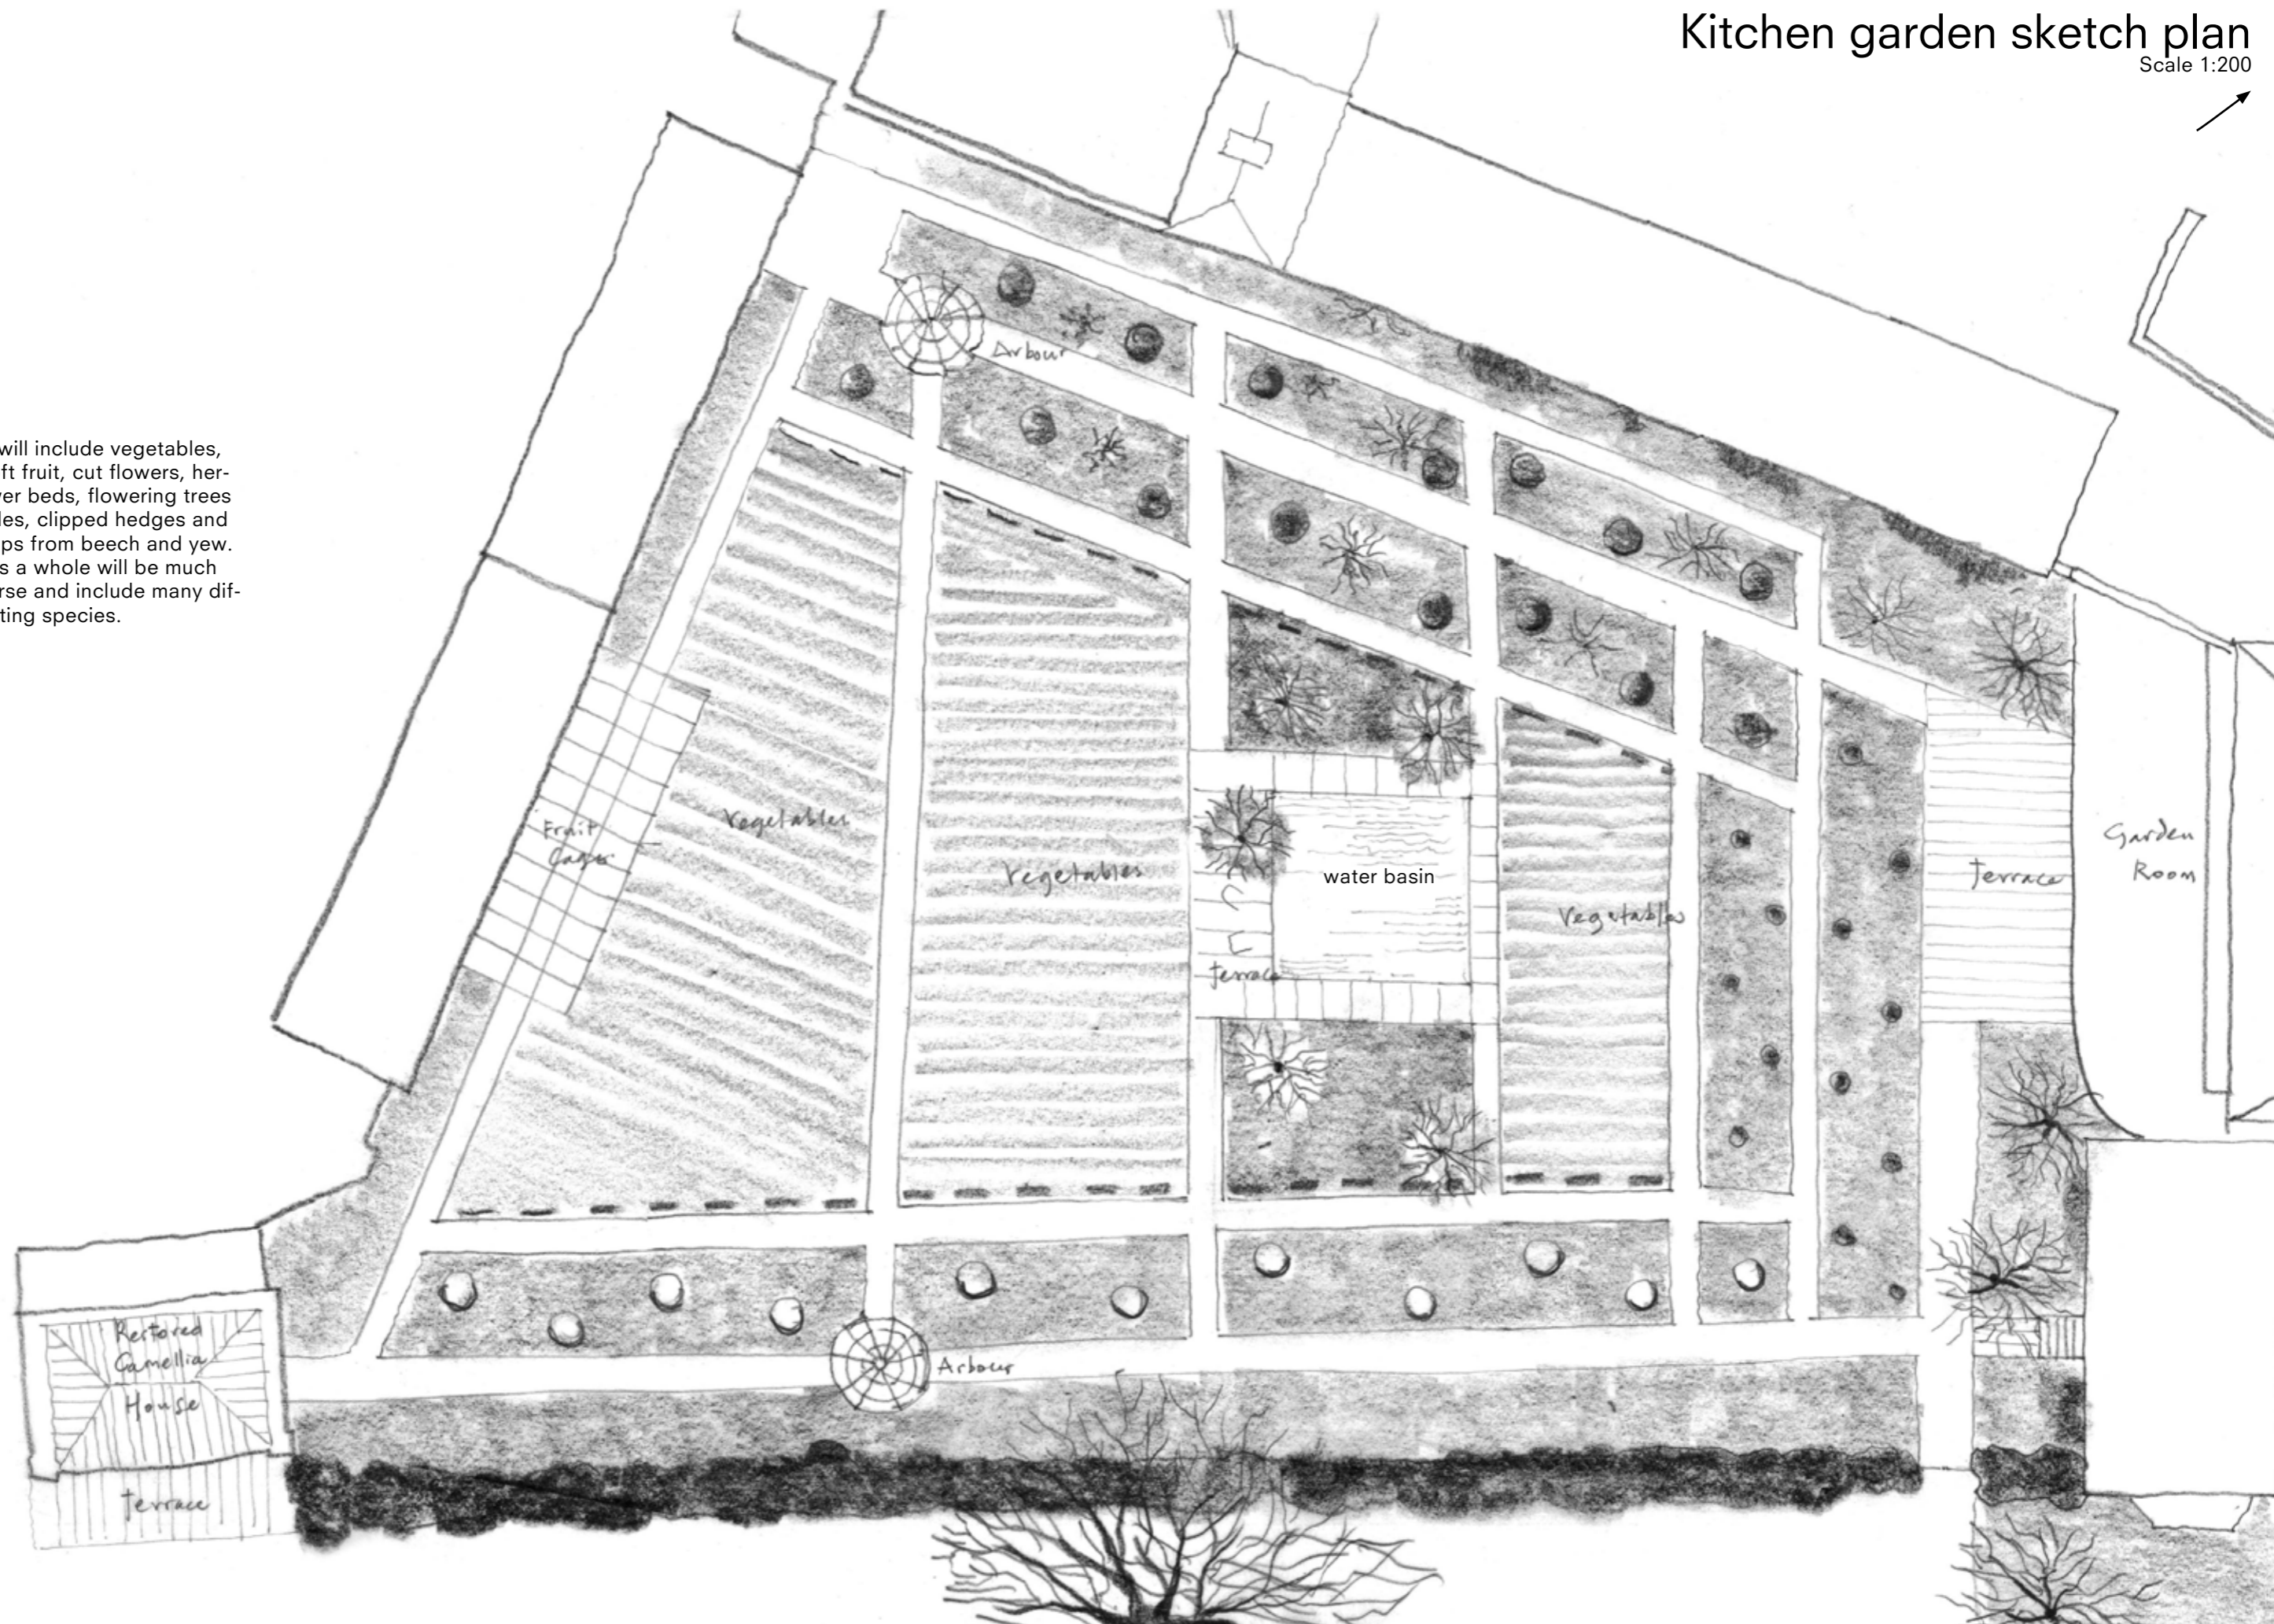

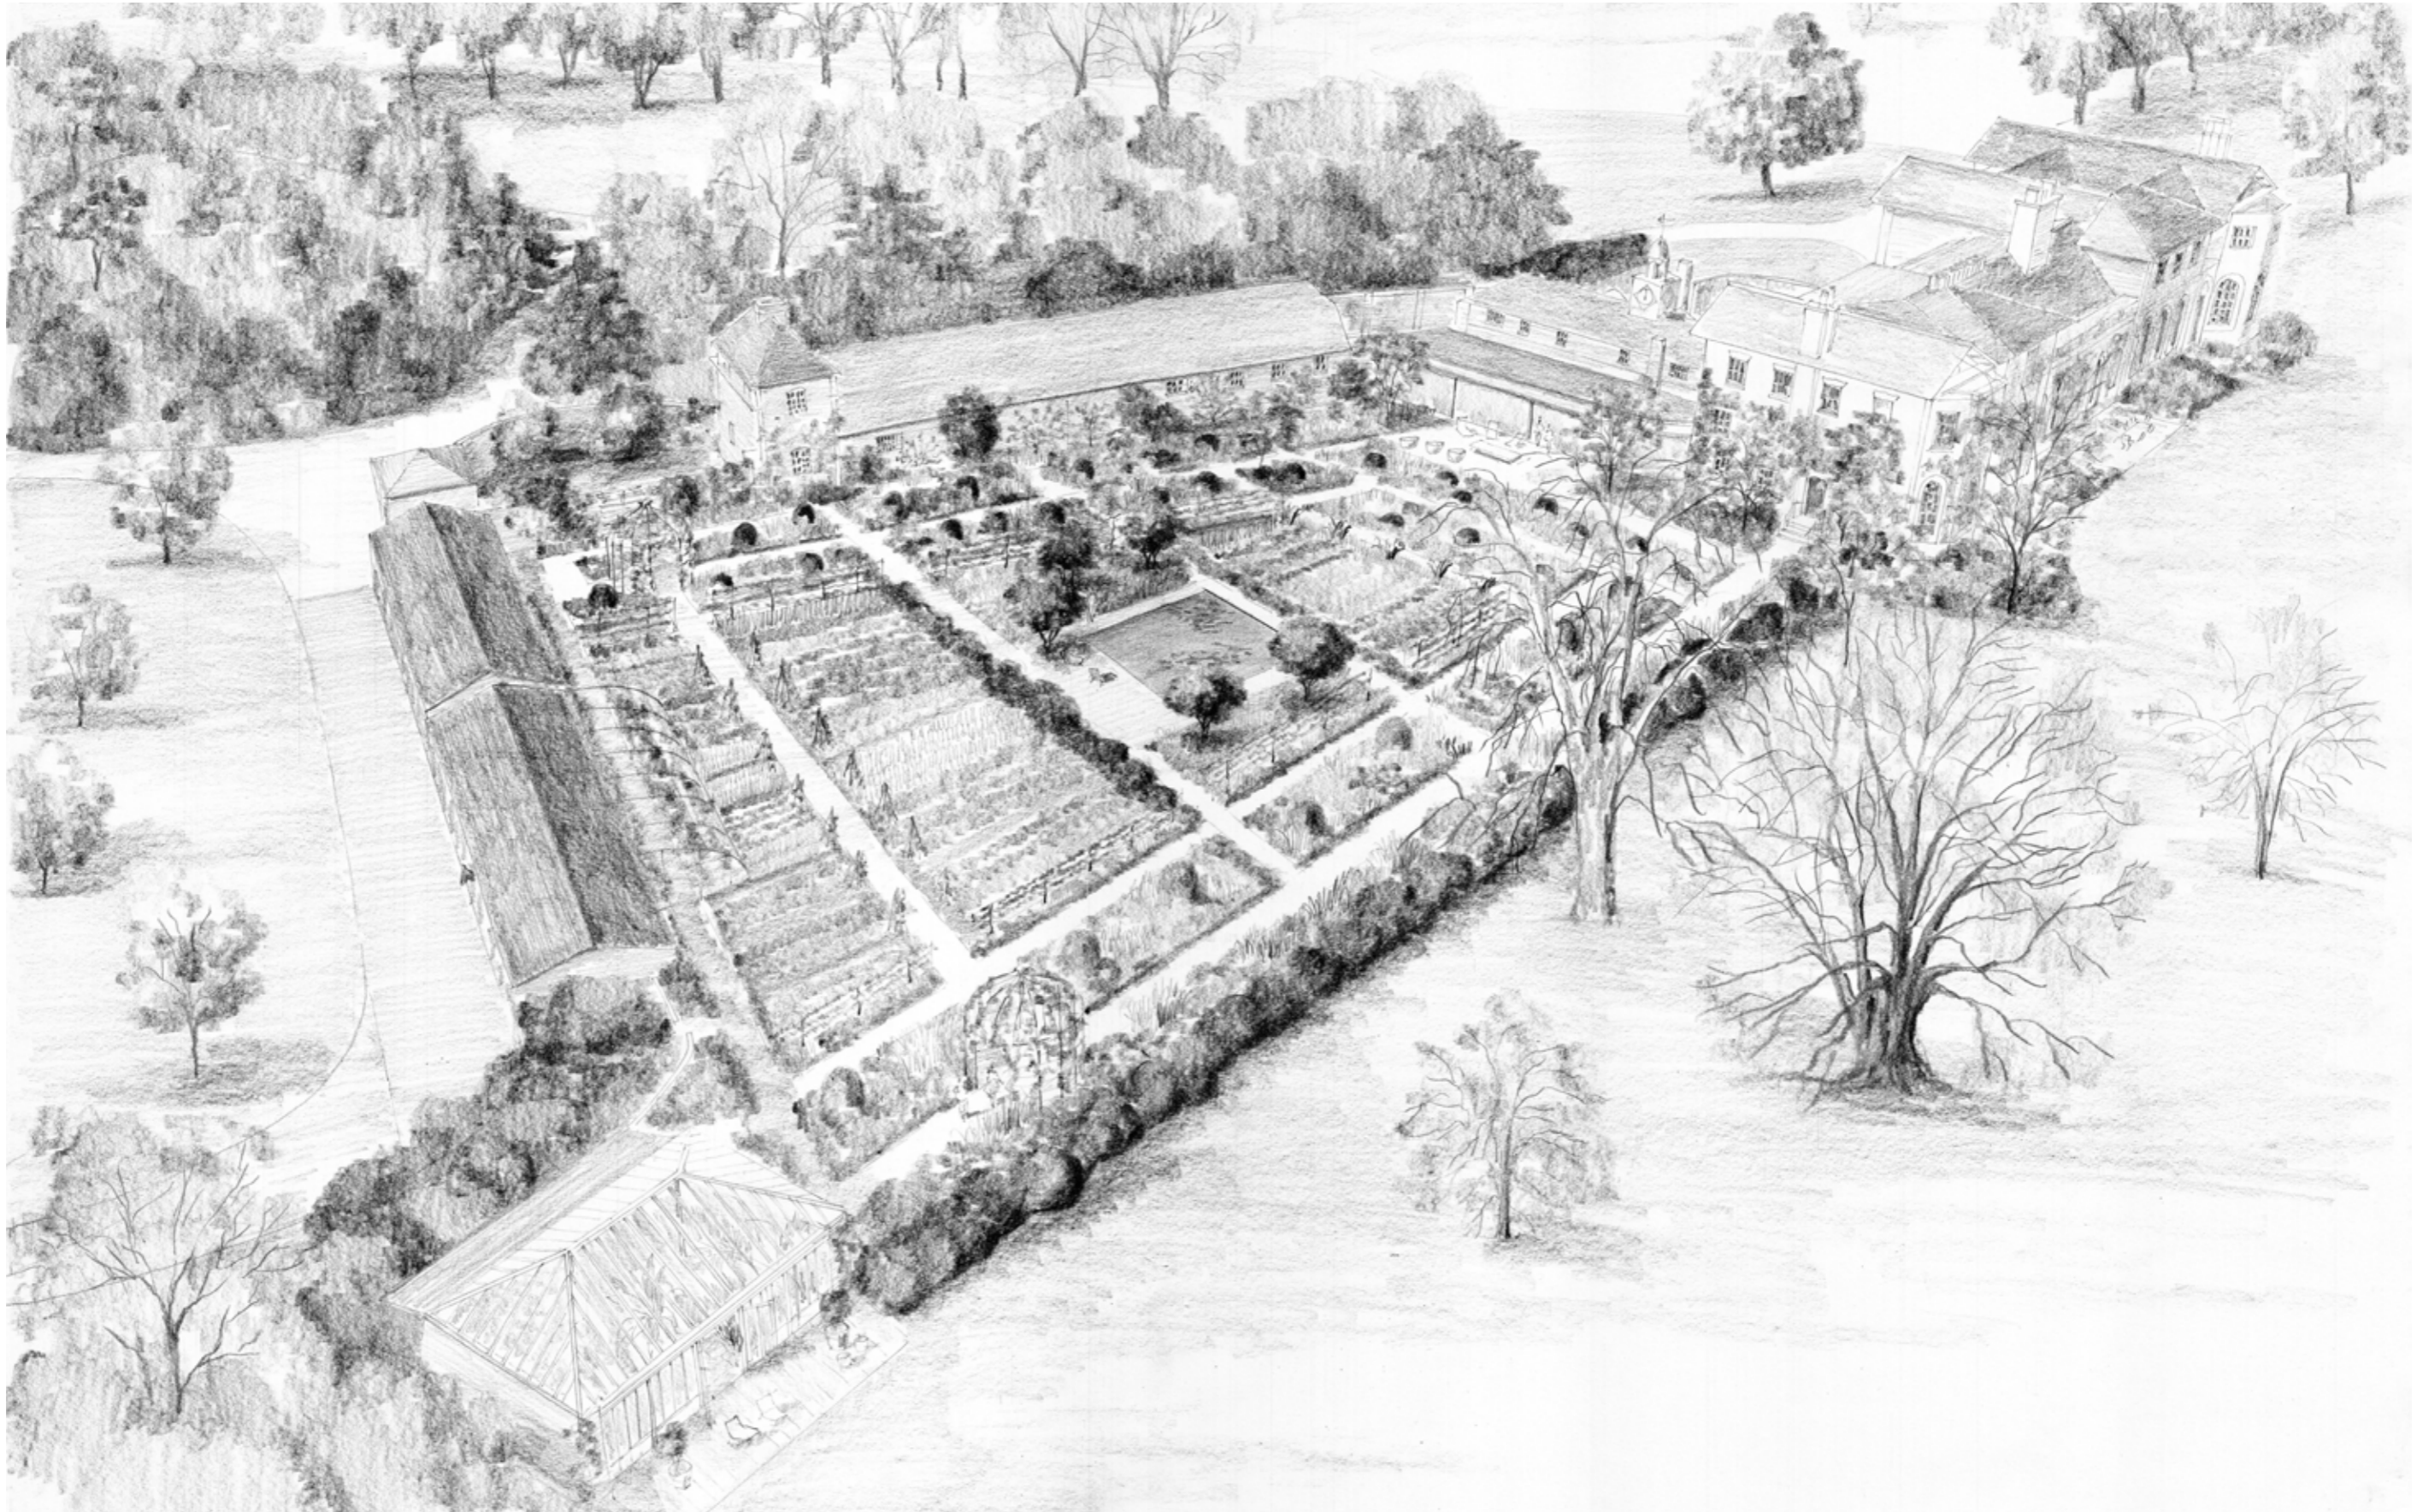













Example of Beech Topiary in contrast to herbaceous planting











