



1 EXTRACT FROM WEBB DRAWINGS SHOWING CHIMNEY FLUE IN PENCIL  
NTS

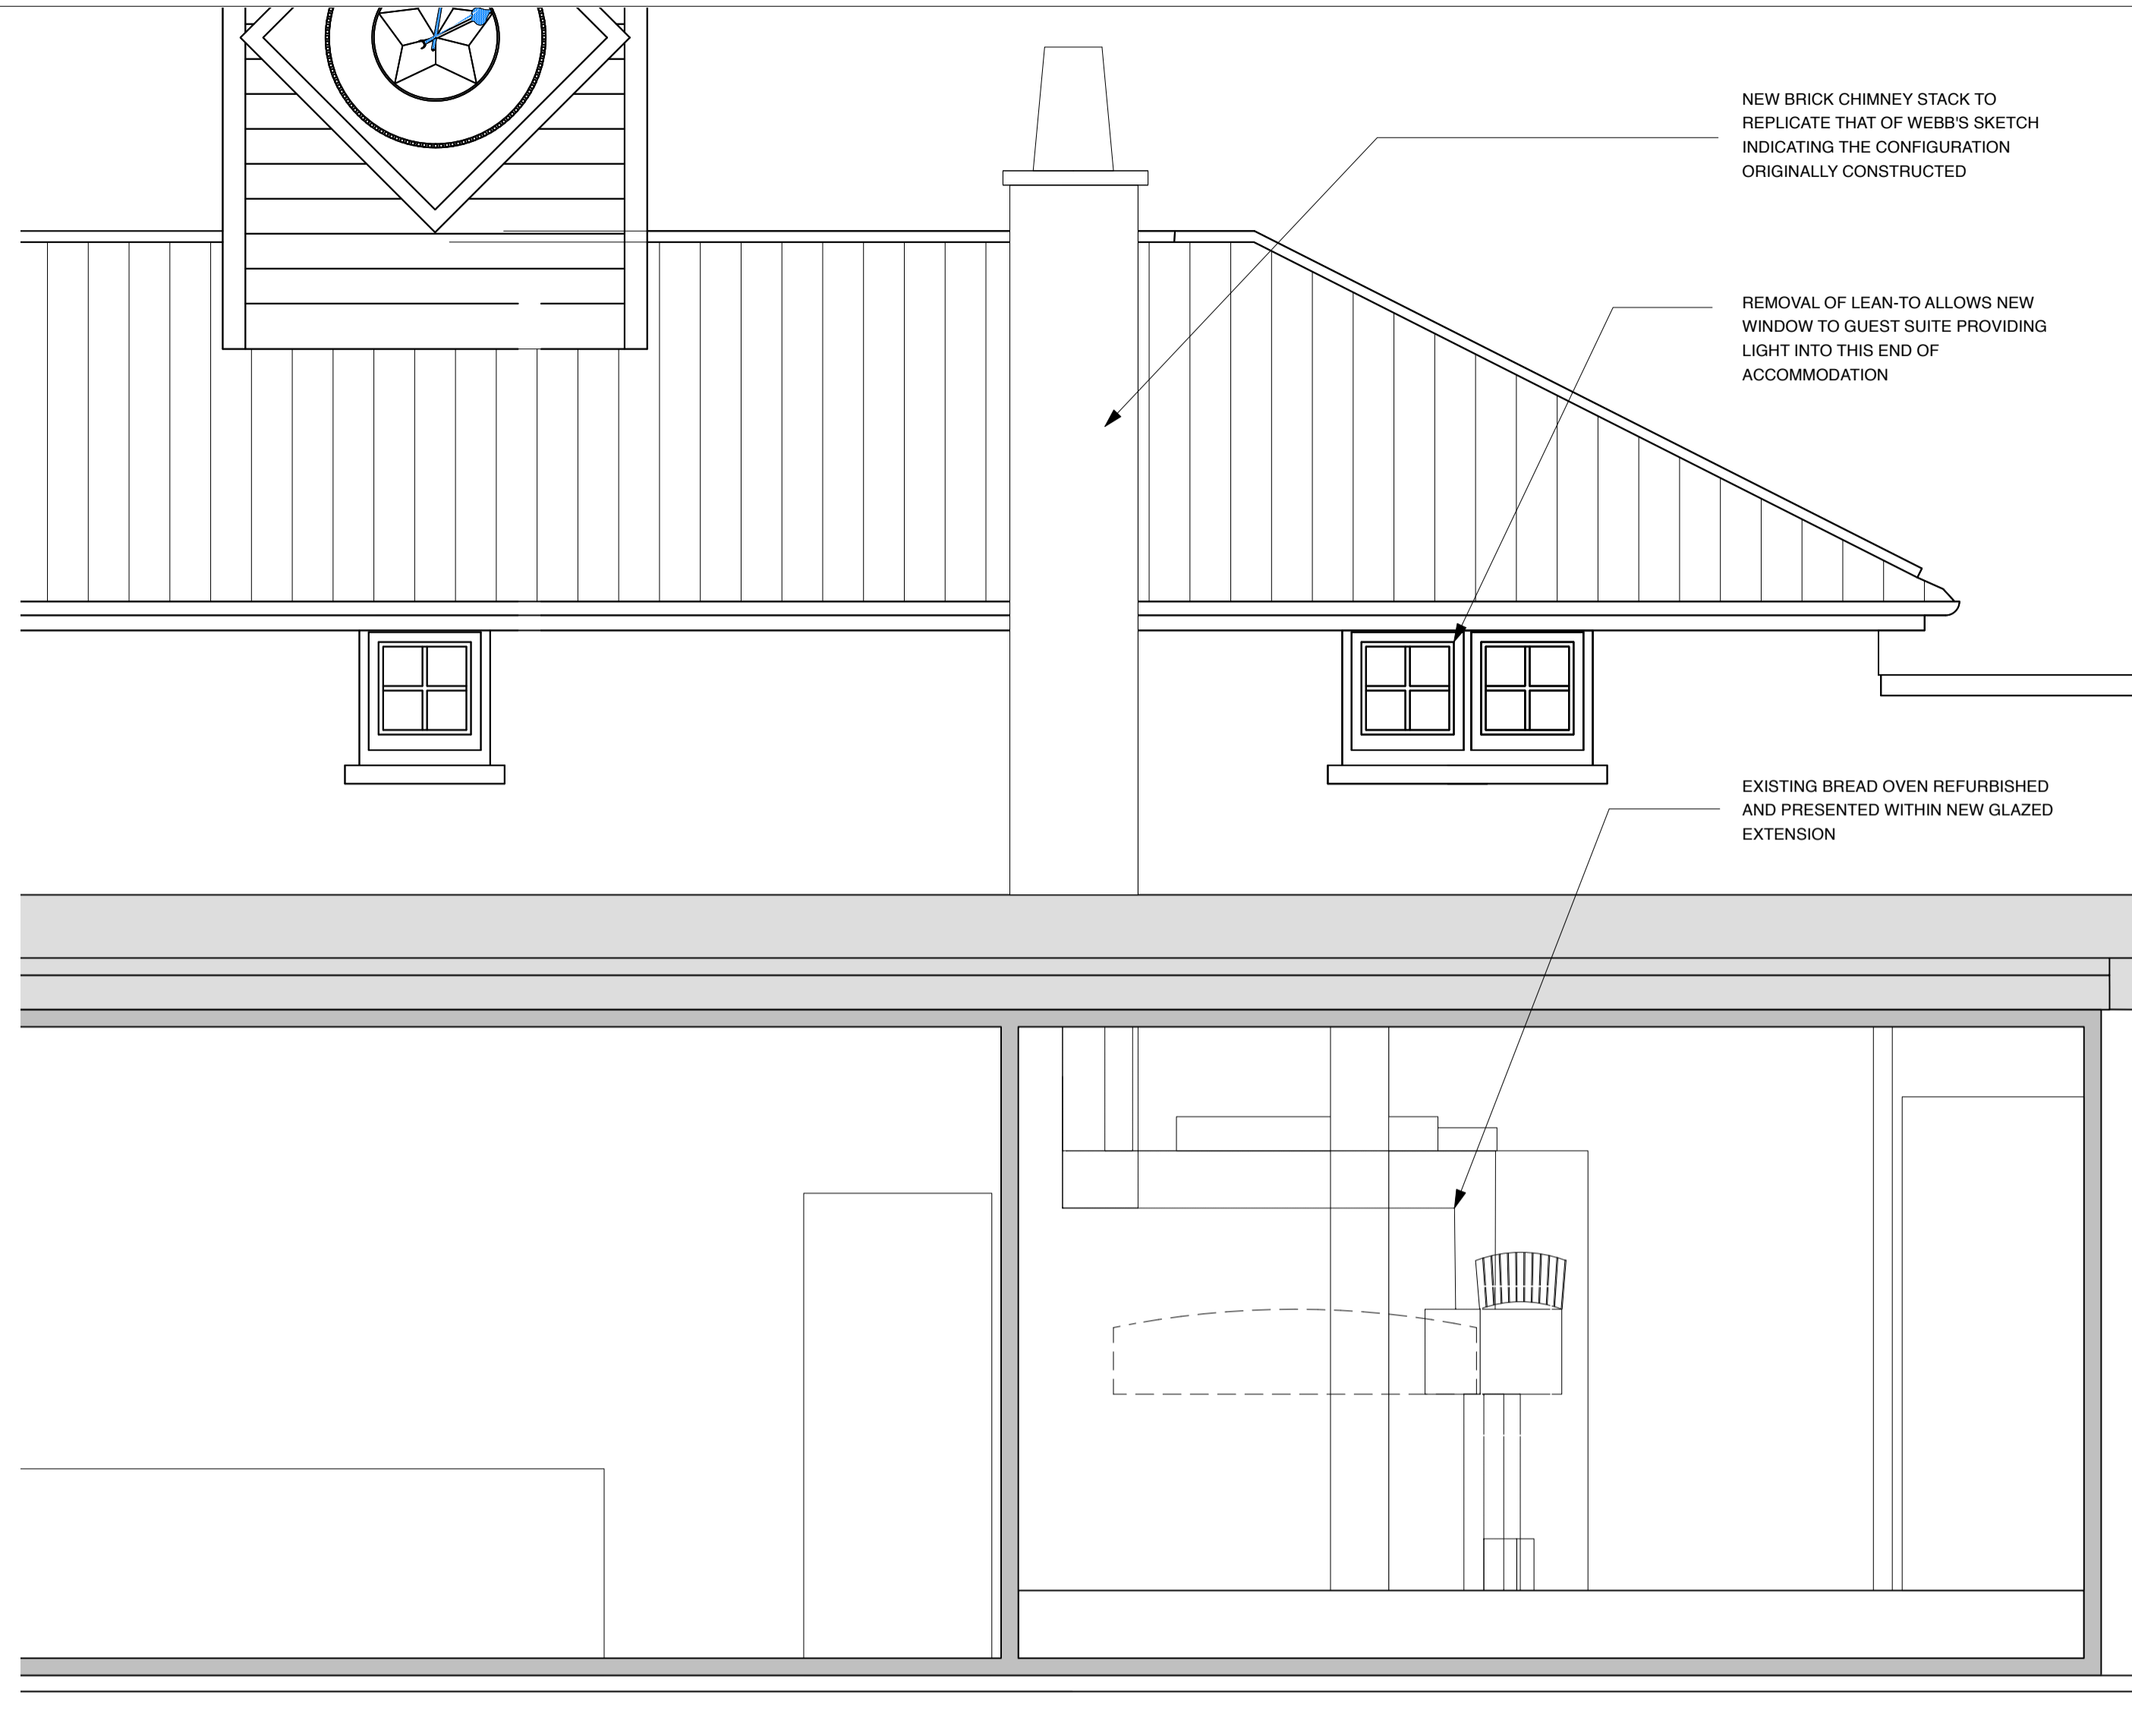

2 ELEVATION INDICATING BREAD OVEN WITHIN NEW ENCLOSURE AND NEW BRICK CHIMNEY STACK  
Scale: 1:25

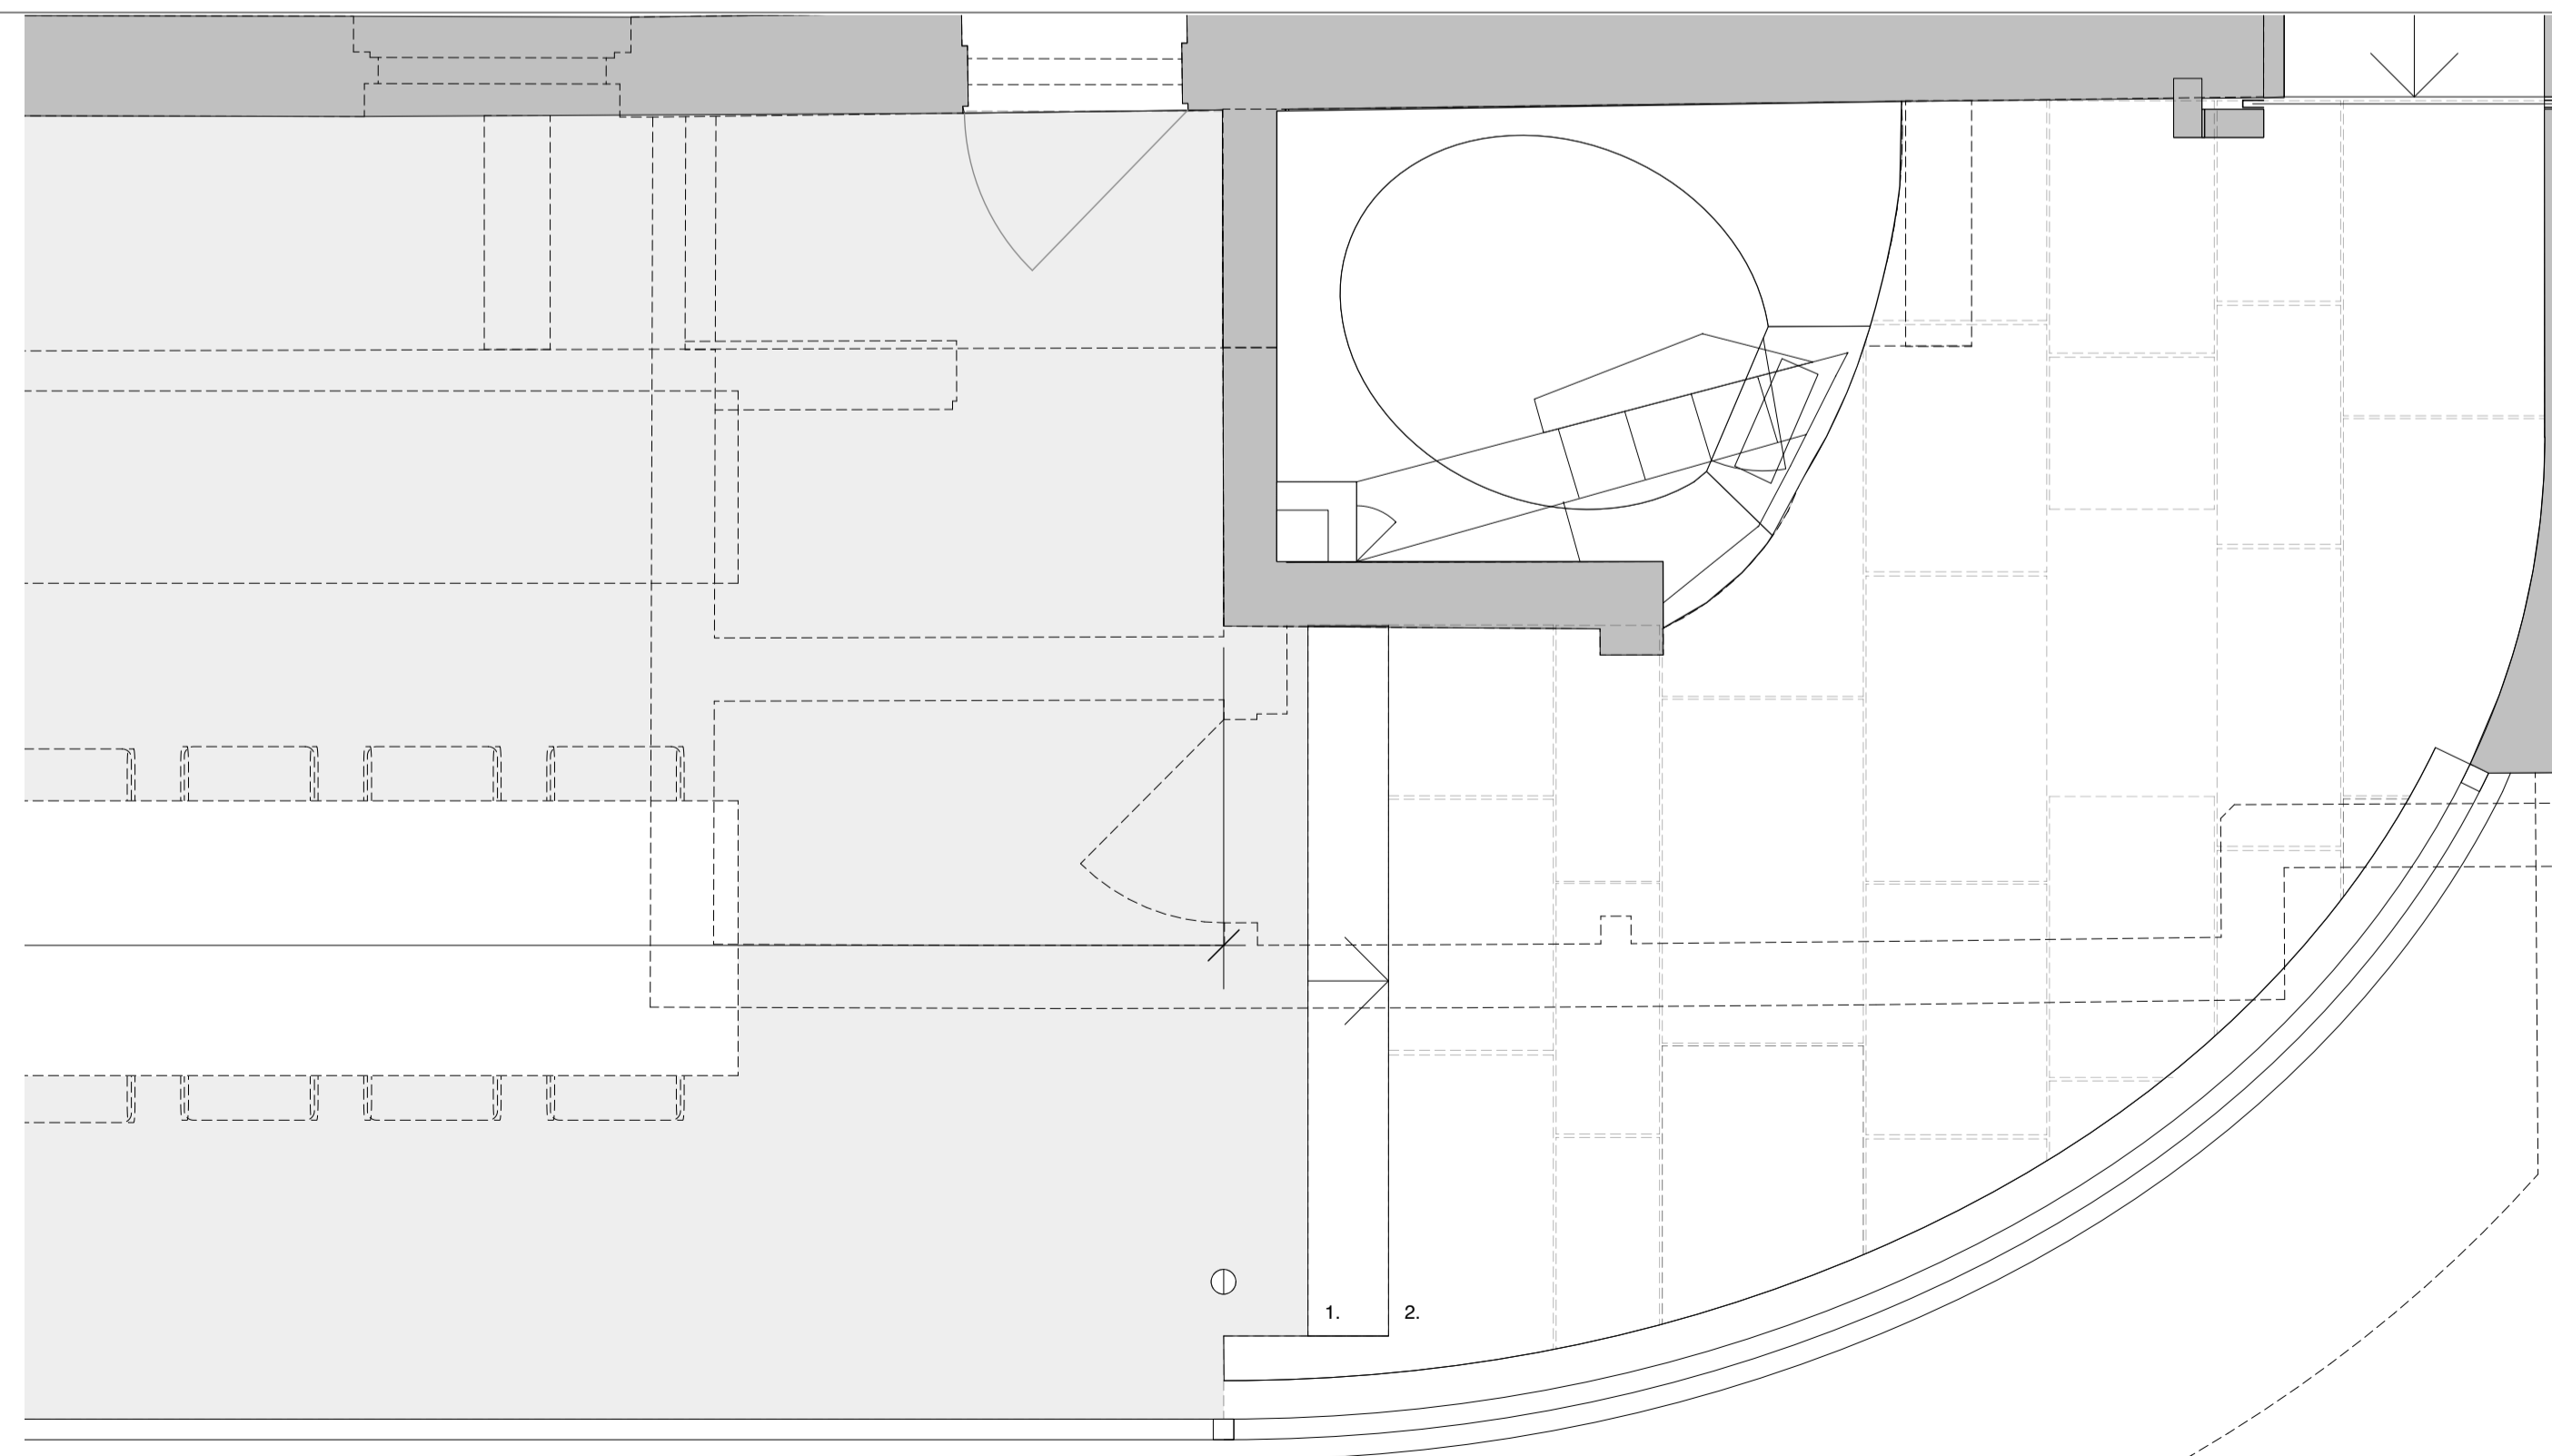

3 PLAN DETAIL OF BRICK OVEN WITHIN NEW ENCLOSURE  
Scale: 1:25

Copyright © BWT DEVELOPMENTS Ltd.

General Notes:

1. This Drawing shall be read in conjunction with all related BWT DEVELOPMENTS Ltd., Architect, Consultant and Subcontractor Drawings issued on the Project and any other relevant information.
2. This drawing is for the purpose of design intent and extent only and is not to be used for construction.
3. All dimensions are in millimetres unless otherwise indicated.
4. Do not scale from this drawing, unless for planning purposes only.
5. All dimensions to be verified on site prior to the commencement of any work or the production of shop drawings. Any discrepancies to be reported to the Designer (BWT DEVELOPMENTS Ltd.).
6. Refer to Sheet 0151-A-000-01 for Definitions + General Requirements

Notes:

Rev	Date	Description
P1	17/12/21	PLANNING

**bwt**  
14-15 Vernon Street, London, W14 0RZ  
t 020 7153 5500  
e studio@bwtlondon.com  
w www.bwtlondon.com

PROJECT: WARRENS  
BRAMSHAW, HAMPSHIRE, SO43 7JH

JOB: 0151

TITLE: BREAD OVEN FLUE  
STATUS: PLANNING

DATE: 17/12/21 SCALE: 1:25 / 1:10 (A1)

DRAWN: LD INSPECTED: BC

REV: P1 NUMBER: 250-13