




17 EXTERNAL ELEVATION - EXISTING
Scale: 1:50

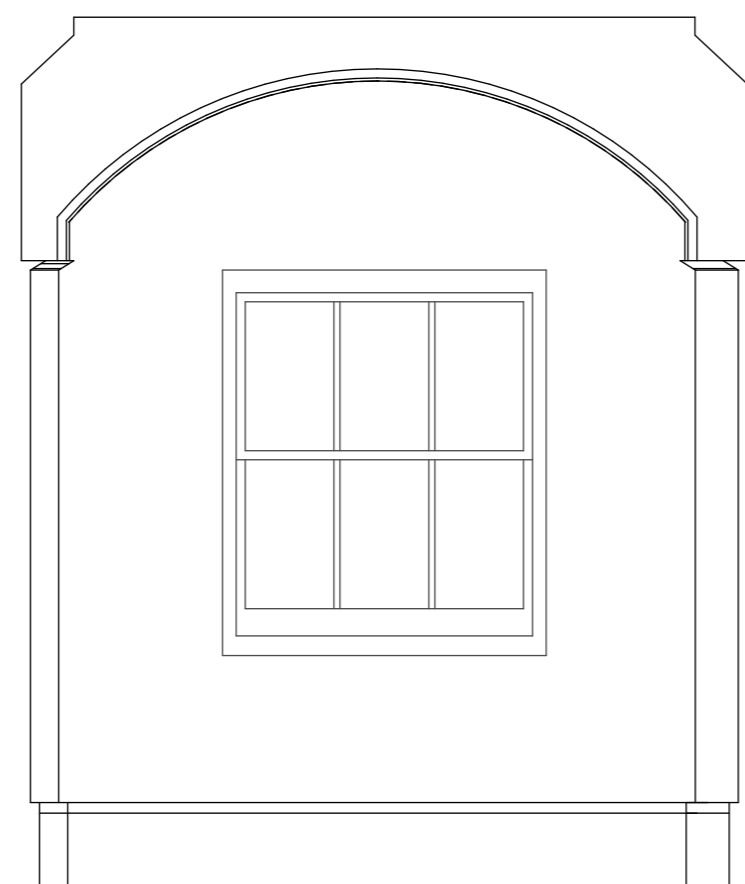


17 INTERNAL ELEVATION - EXISTING
Scale: 1:50

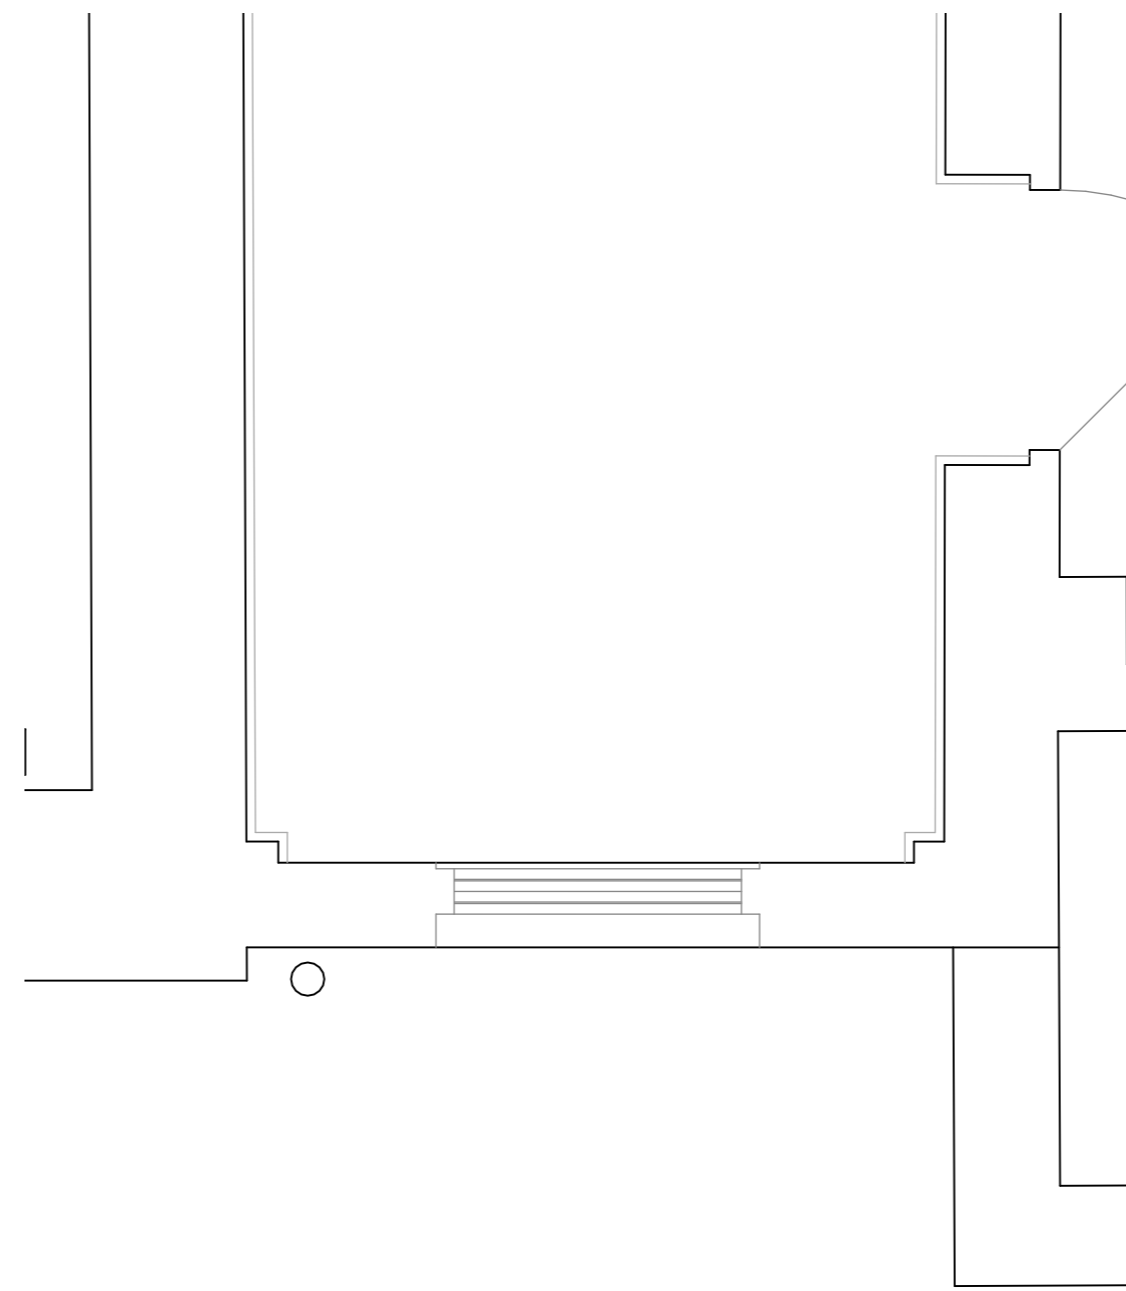


19 PLAN - EXISTING
Scale: 1:50

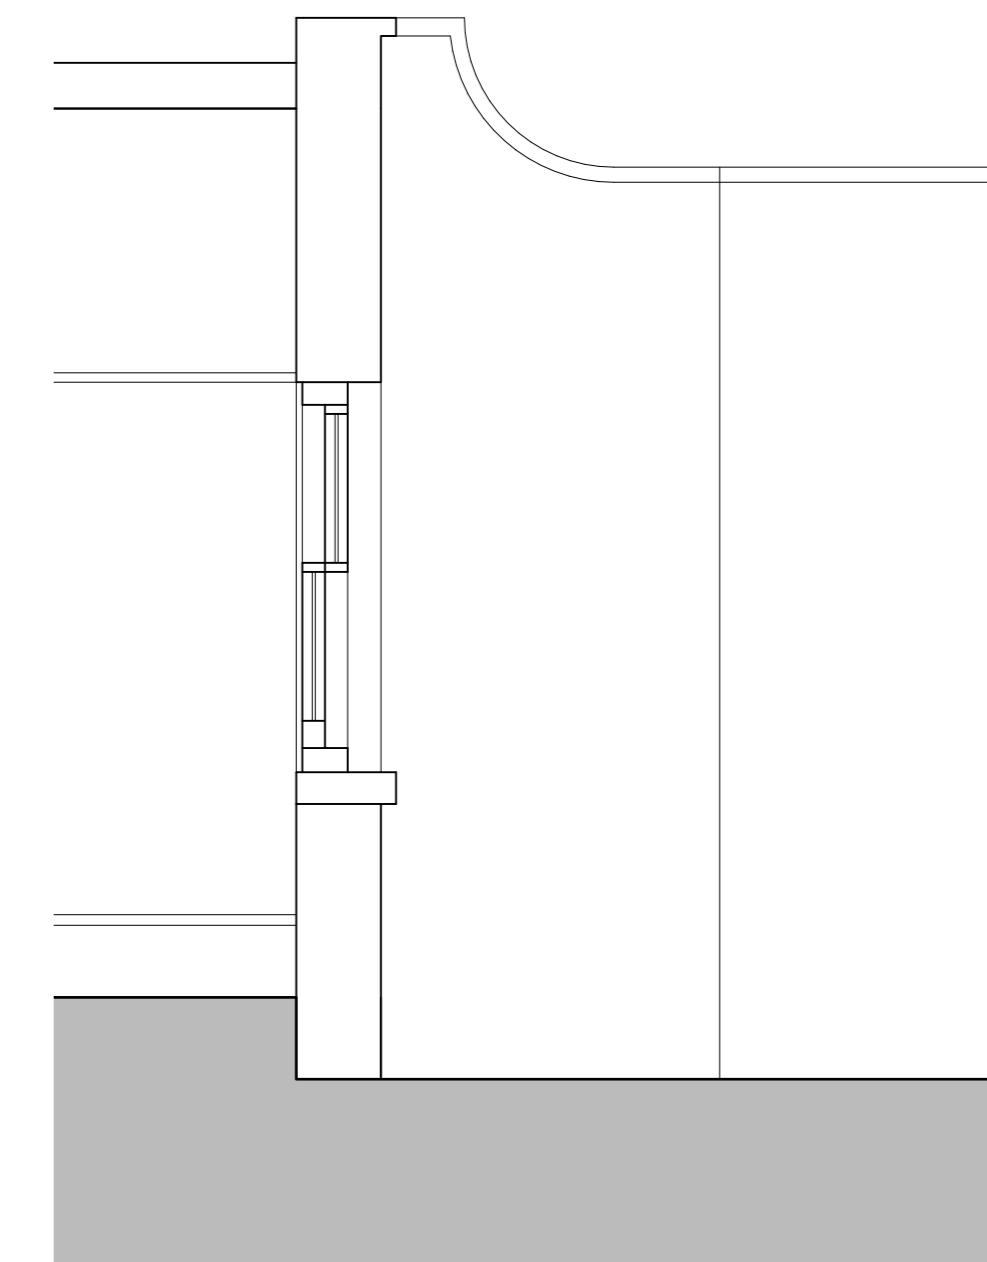


18 SECTION - EXISTING
Scale: 1:50

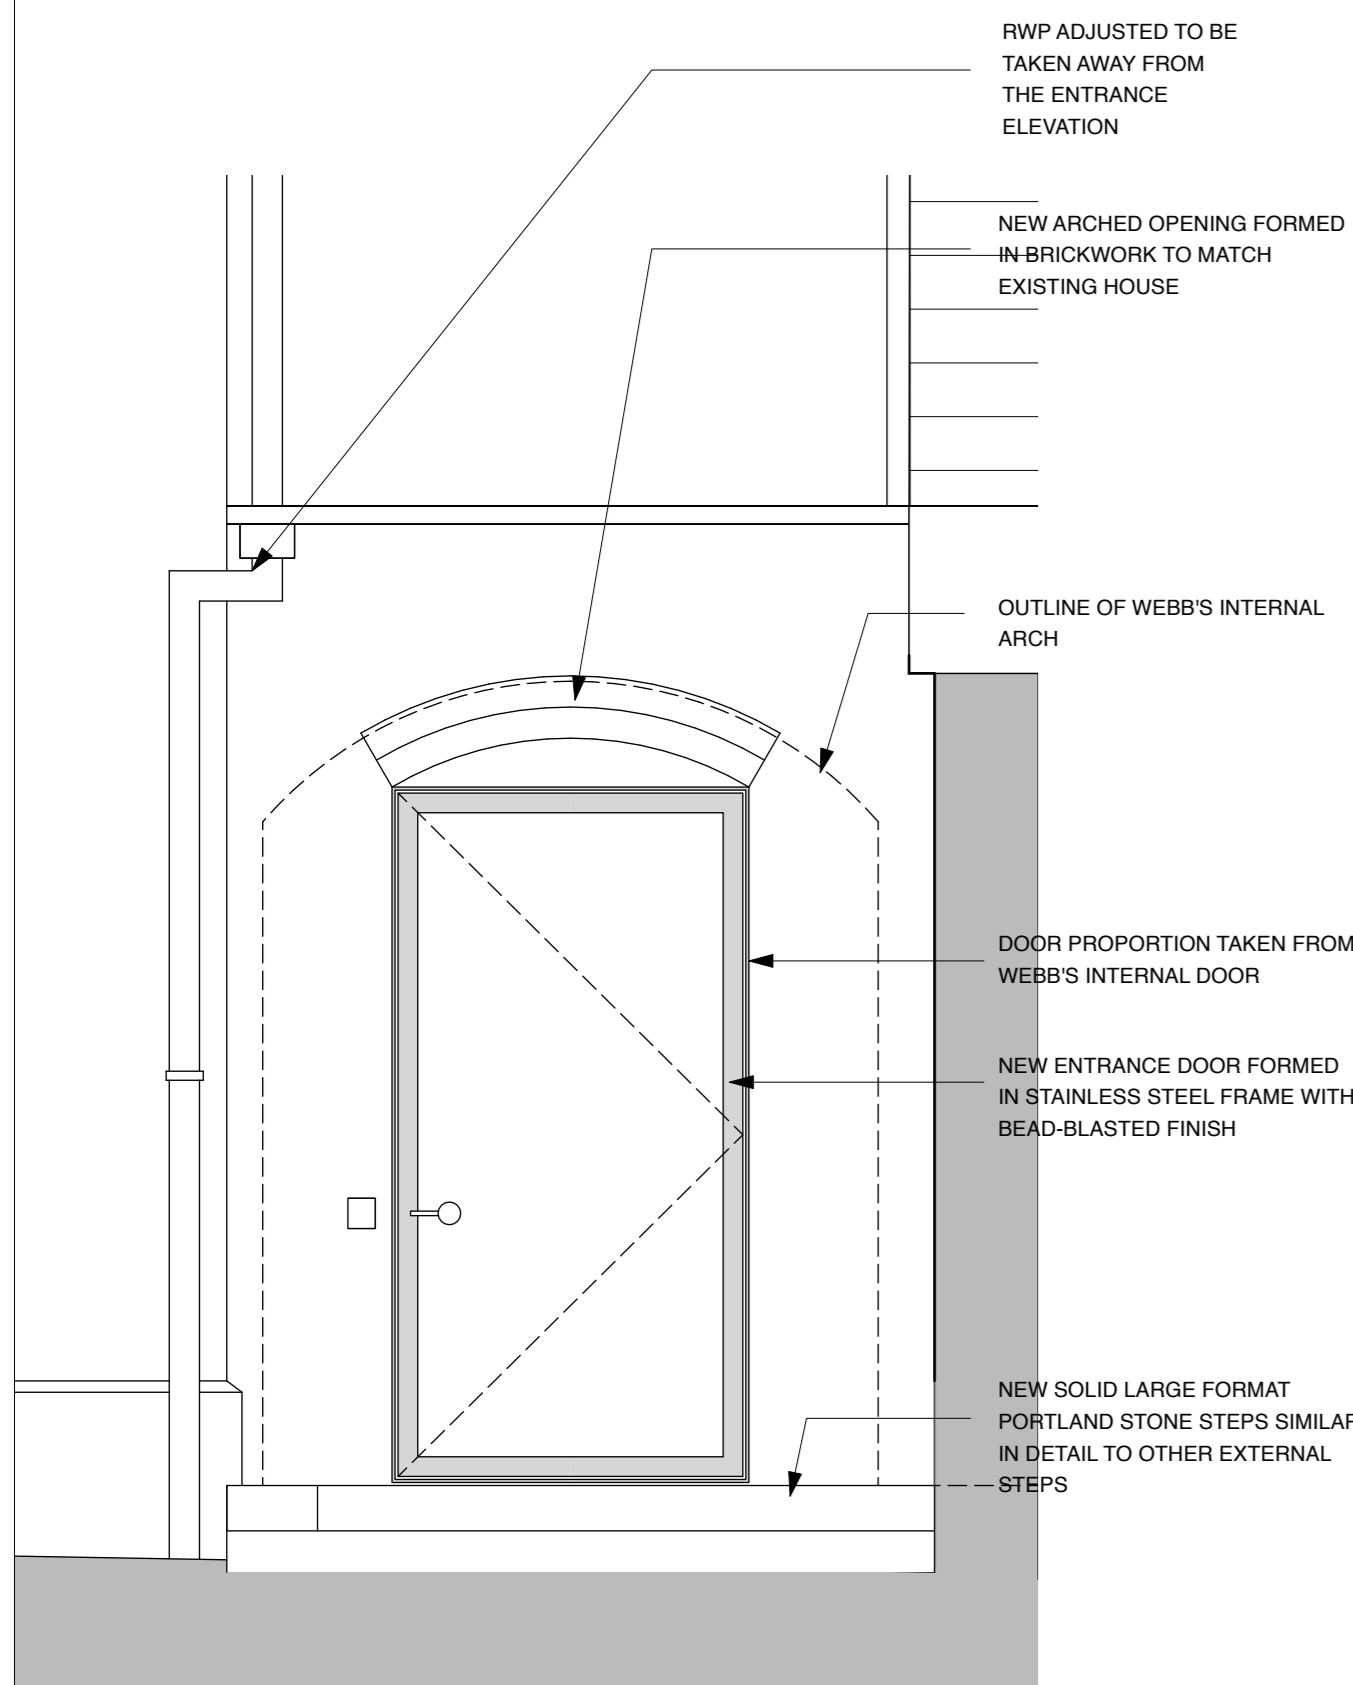


20 EXTERNAL ELEVATION - PROPOSED
Scale: 1:50

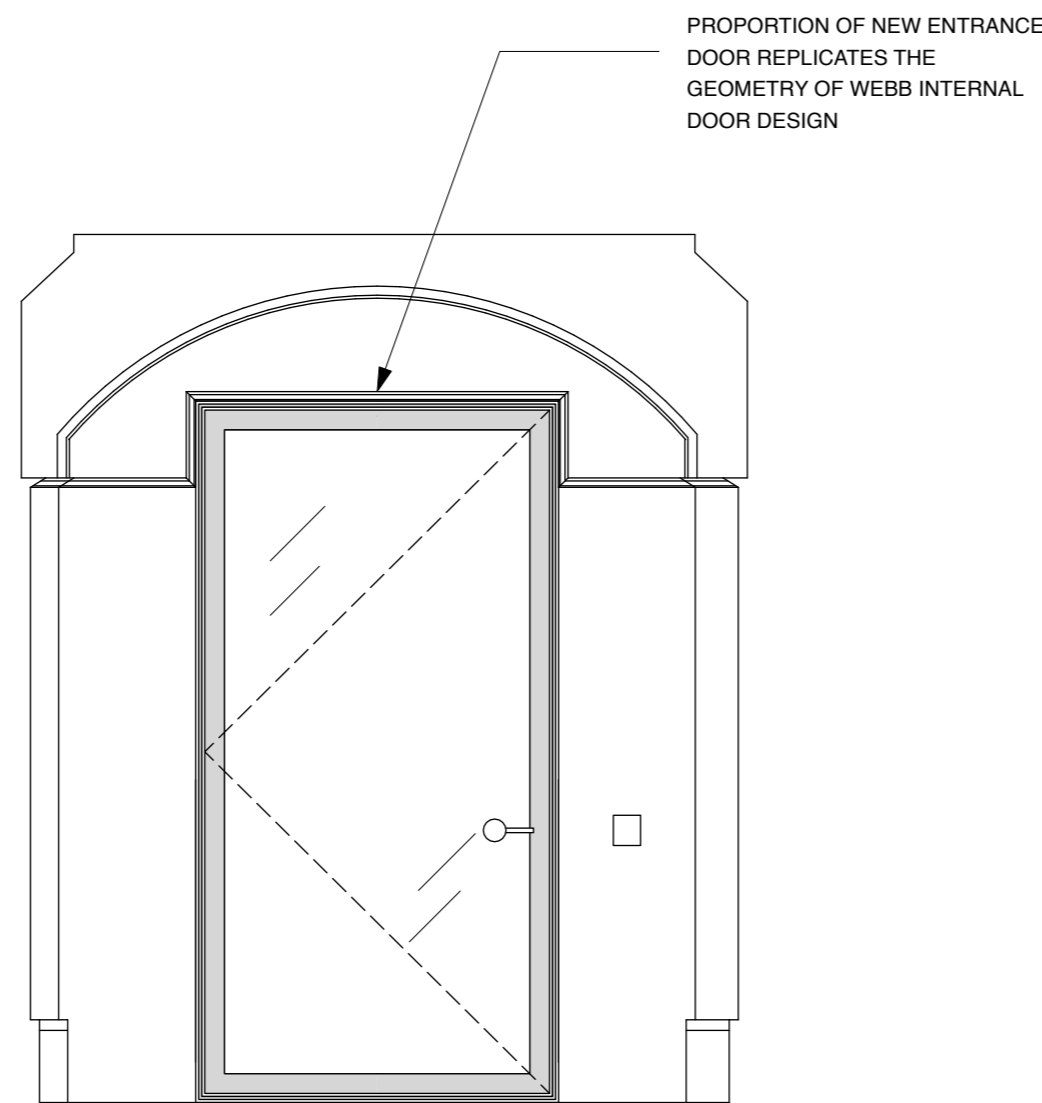

20 INTERNAL ELEVATION - PROPOSED
Scale: 1:50

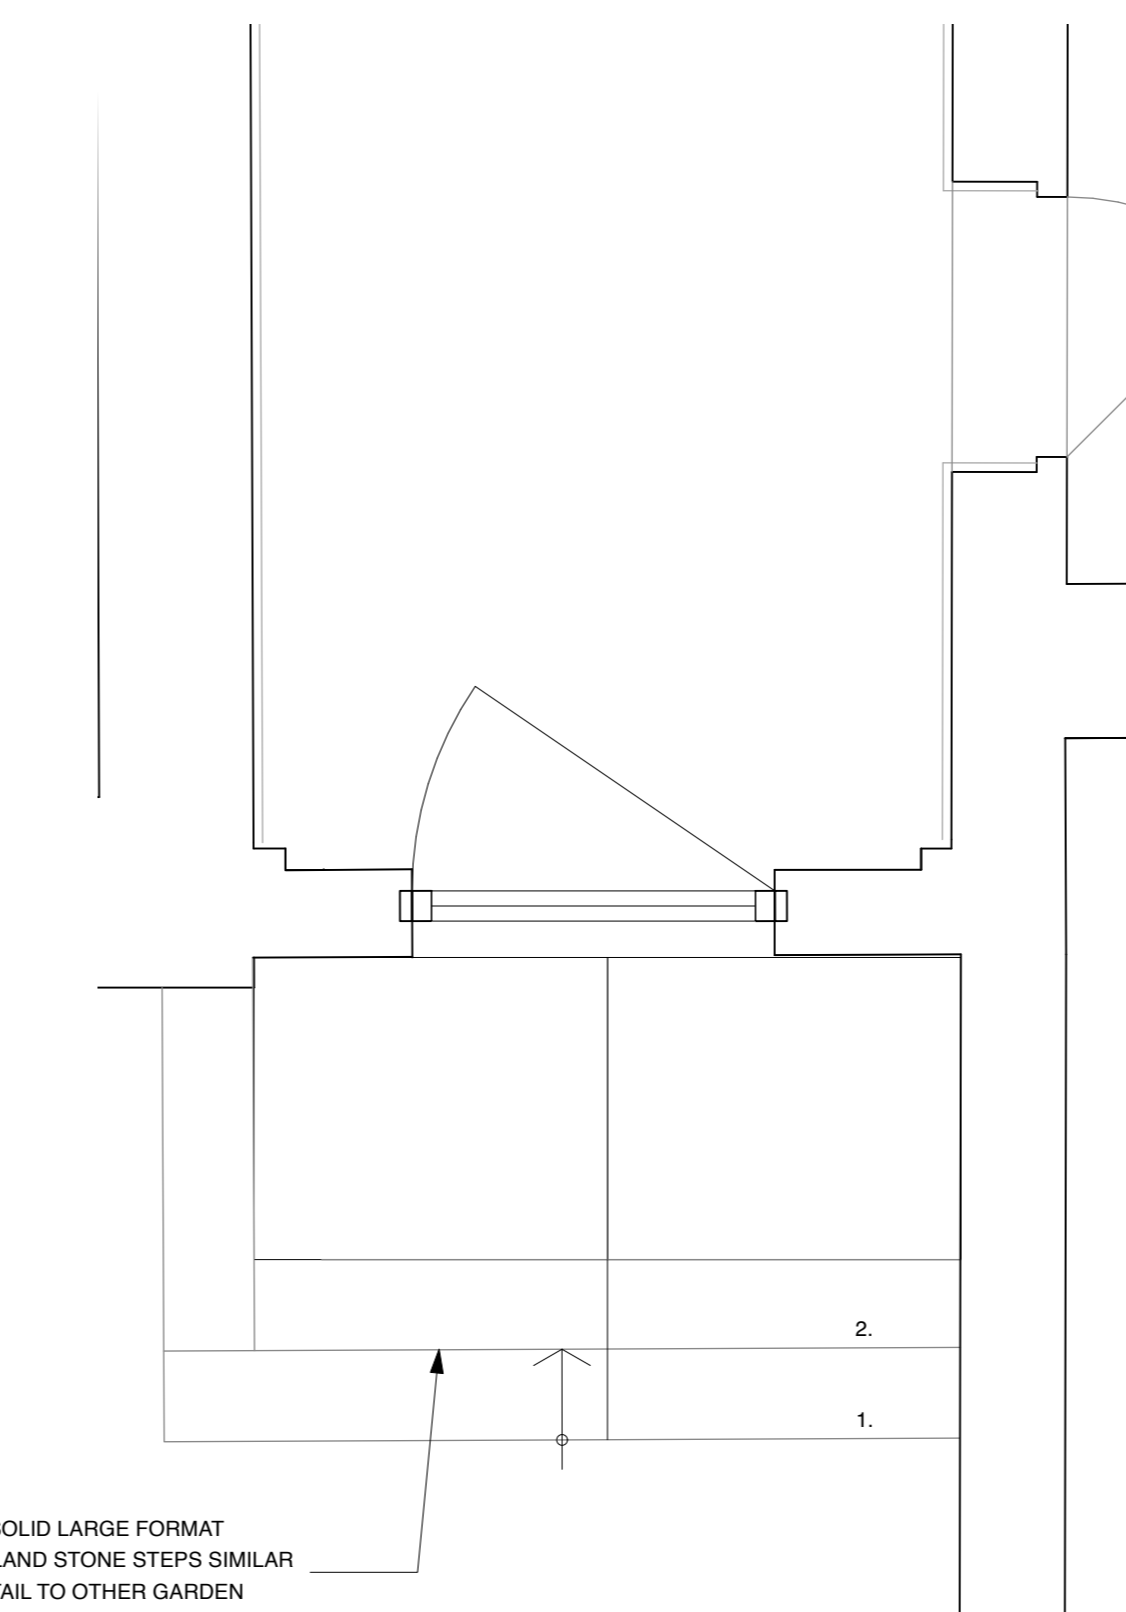

22 PLAN - PROPOSED
Scale: 1:50

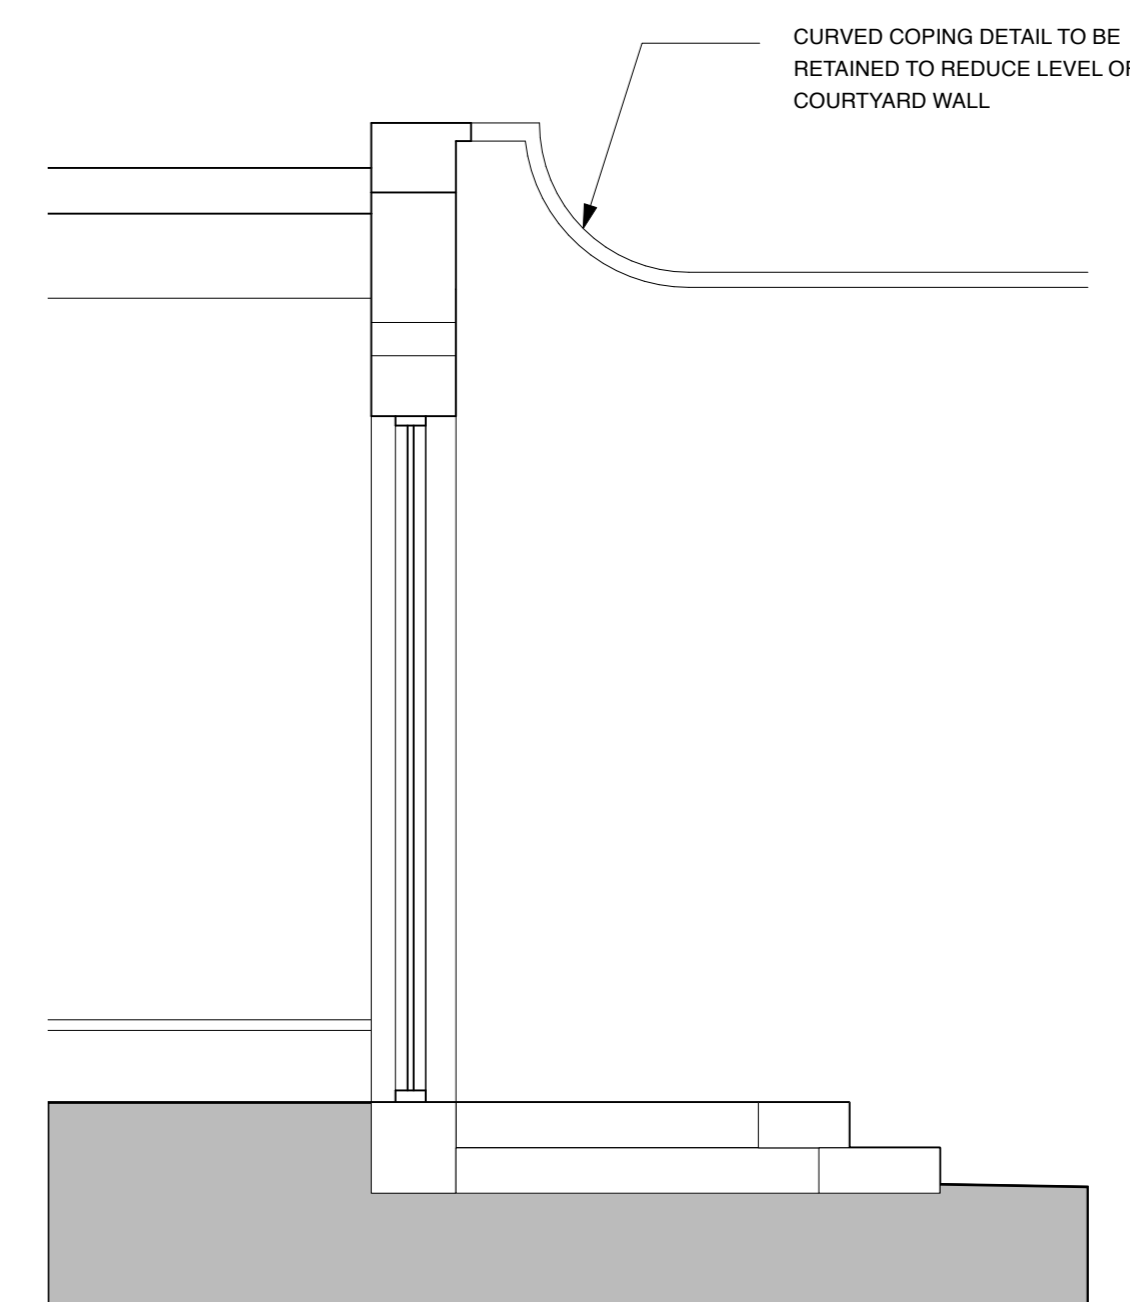

21 SECTION - PROPOSED
Scale: 1:50

Copyright © BWT DEVELOPMENTS Ltd.

General Notes:

1. This Drawing shall be read in conjunction with all related BWT DEVELOPMENTS Ltd., Architect, Consultant and Subcontractor Drawings issued on the Project and any other relevant information.
2. This drawing is for the purpose of design intent and extent only and is not to be used for construction.
3. All dimensions are in millimetres unless otherwise indicated.
4. Do not scale from this drawing, unless for planning purposes only.
5. All dimensions to be verified on site prior to the commencement of any work or the production of shop drawings. Any discrepancies to be reported to the Designer (BWT DEVELOPMENTS Ltd.).
6. Refer to Sheet 0151-A-000-01 for Definitions + General Requirements

Notes:

Rev	Date	Description
P1	17/12/21	PLANNING

bwt
14-15 Vernon Street, London, W14 0RJ
t 020 7183 6350
e studio@bwtlondon.com
w www.bwtlondon.com

PROJECT: WARRENS
BRAMSHAW, HAMPSHIRE, SO43 7JH

JOB: 0151

TITLE: NEW ENTRANCE TO NW ELEVATION
STATUS: PLANNING

DATE: 17/12/21 SCALE: 1:25 (A1)
DRAWN: LD INSPECTED: BC

REV: P1 NUMBER: 250-03