

General Notes:

1. This Drawing shall be read in conjunction with all related BWT DEVELOPMENTS Ltd., Architect, Consultant and Subcontractor Drawings issued on the Project and any other relevant information.
2. This drawing is for the purpose of design intent and extent only and is not to be used for construction.
3. All dimensions are in millimetres unless otherwise indicated.
4. Do not scale from this drawing, unless for planning purposes only.
5. All dimensions to be verified on site prior to the commencement of any work or the production of shop drawings. Any discrepancies to be reported to the Designer (BWT DEVELOPMENTS Ltd.).
6. Refer to Sheet 0151-A-000-01 for Definitions + General Requirements

Notes:

Rev	Date	Description
A	17/12/21	PLANNING

bwt
 14-15 Vernon Street, London, W14 0RJ
 t 020 7183 6360
 e studio@bwtondon.com
 w www.bwtondon.com


PROJECT: WARRENS
 BRAMSHAW, HAMPSHIRE, SO43 7JH

JOB: 0151


TITLE: NEW_M&E LOBBY CEILING
 STATUS: PLANNING

DATE: 17/12/21 SCALE: 1:25 (A1)
 DRAWN: LD INSPECTED: BC


REV: A NUMBER: 250-11

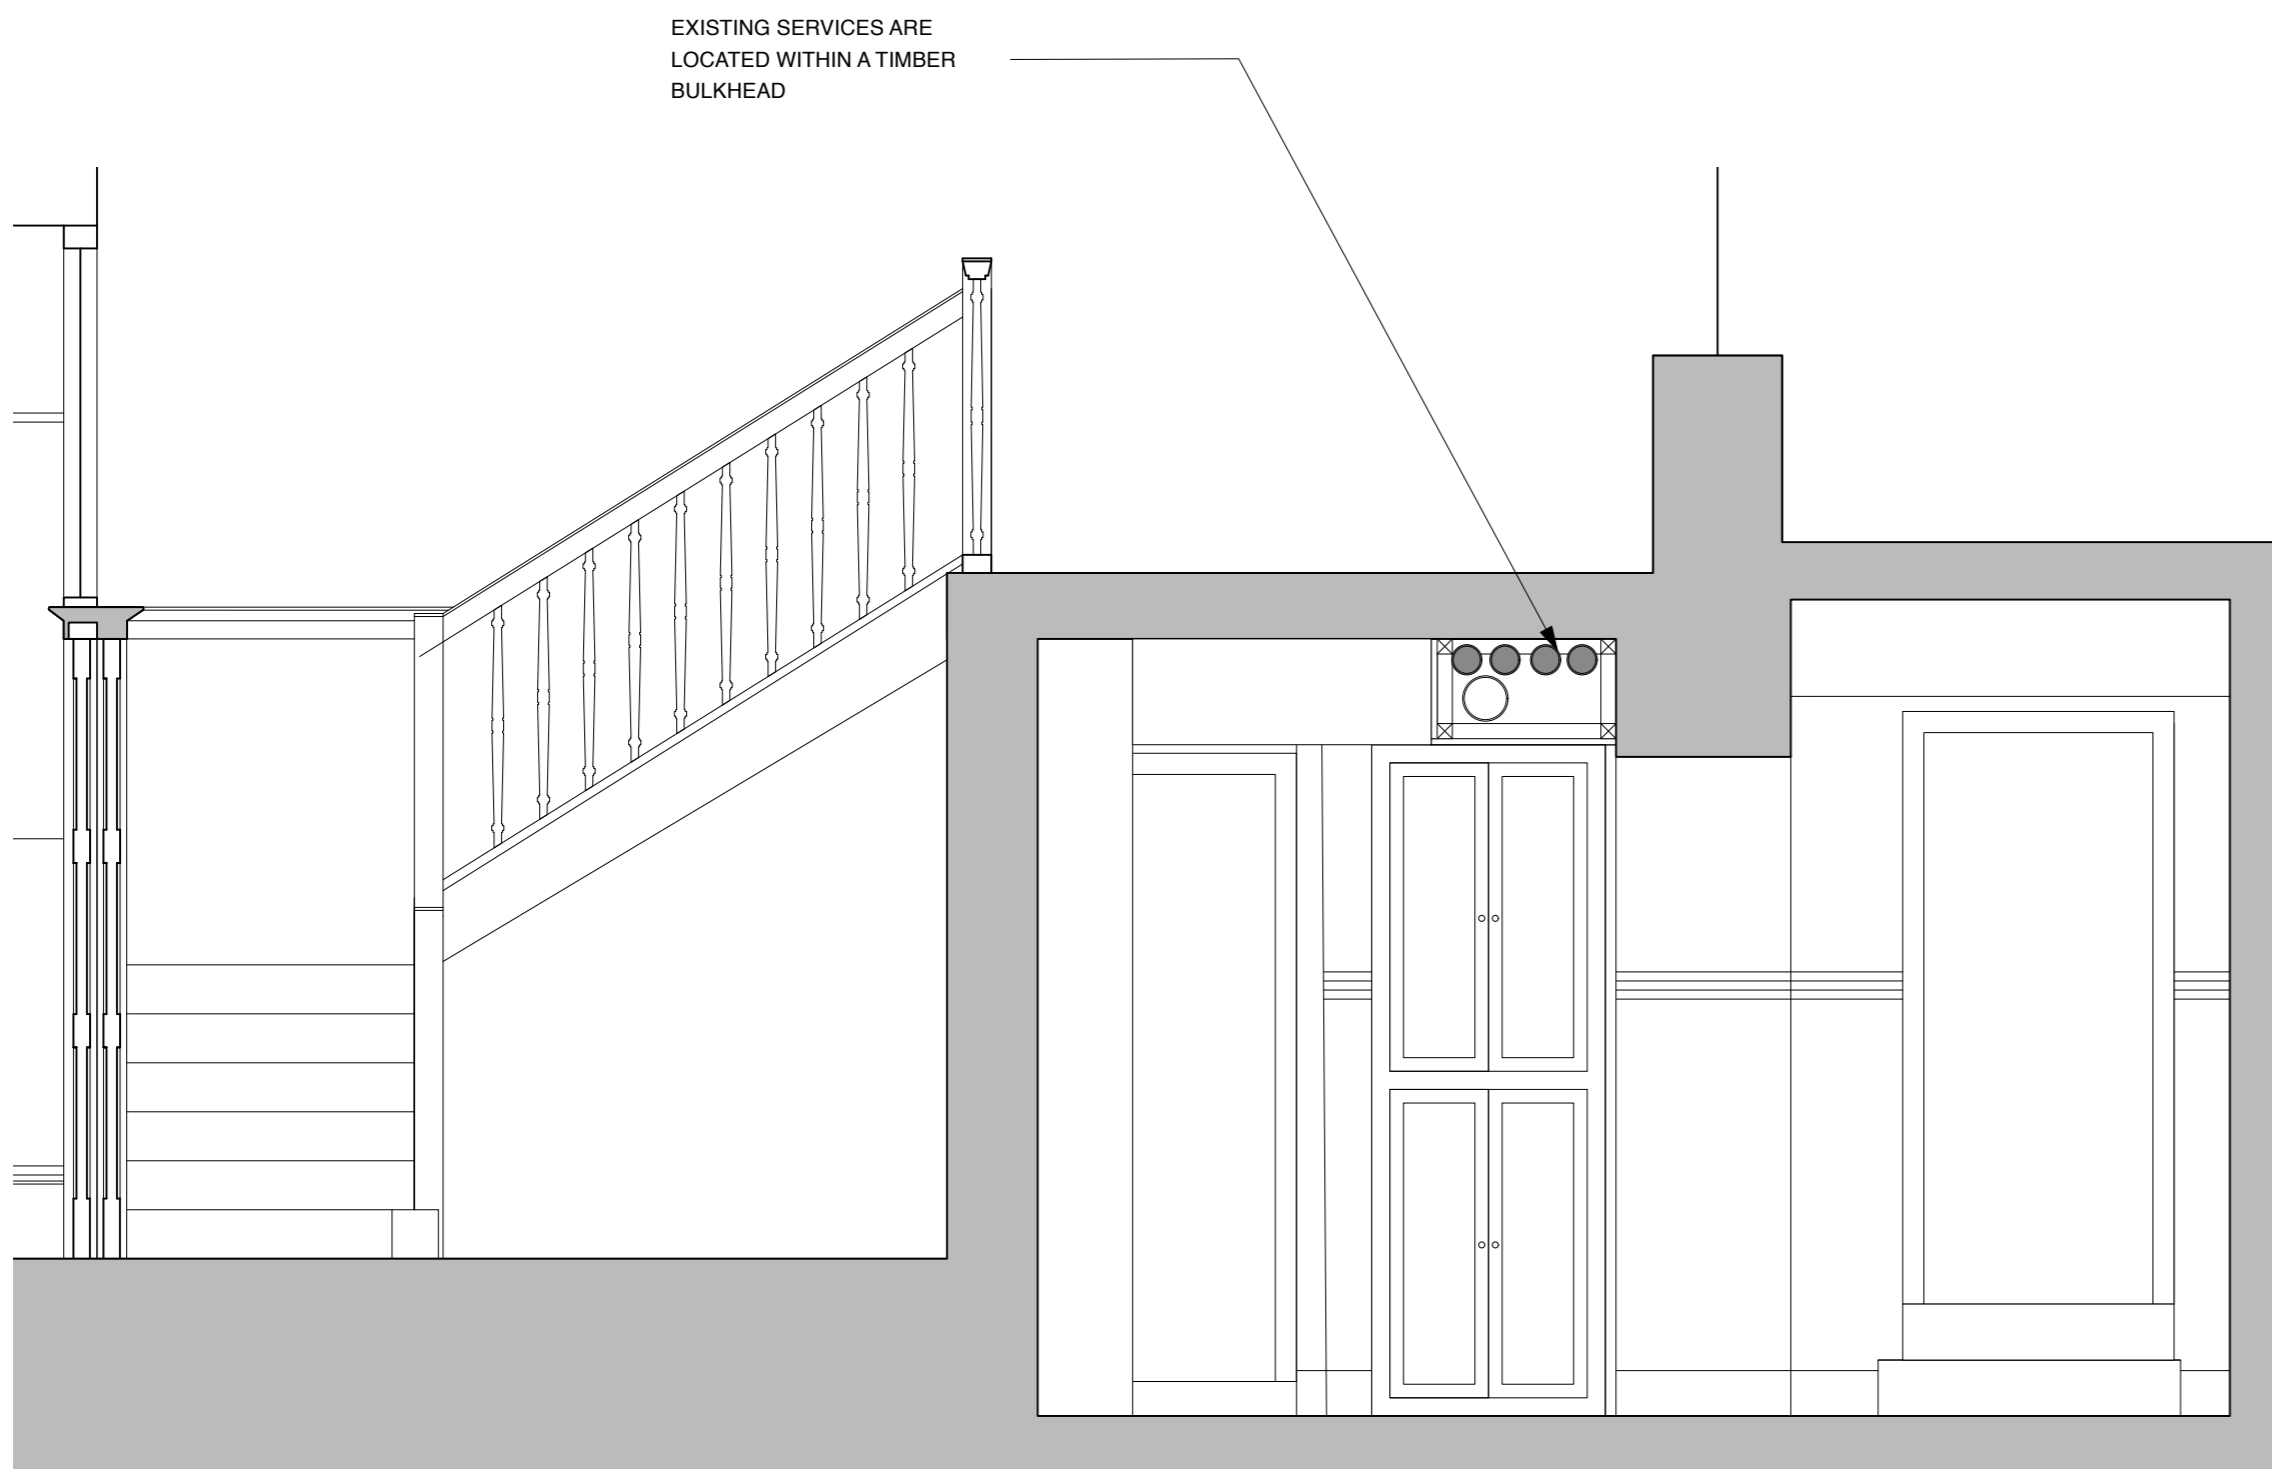


53 LOBBY SECTION - EXISTING
 Scale: 1:50

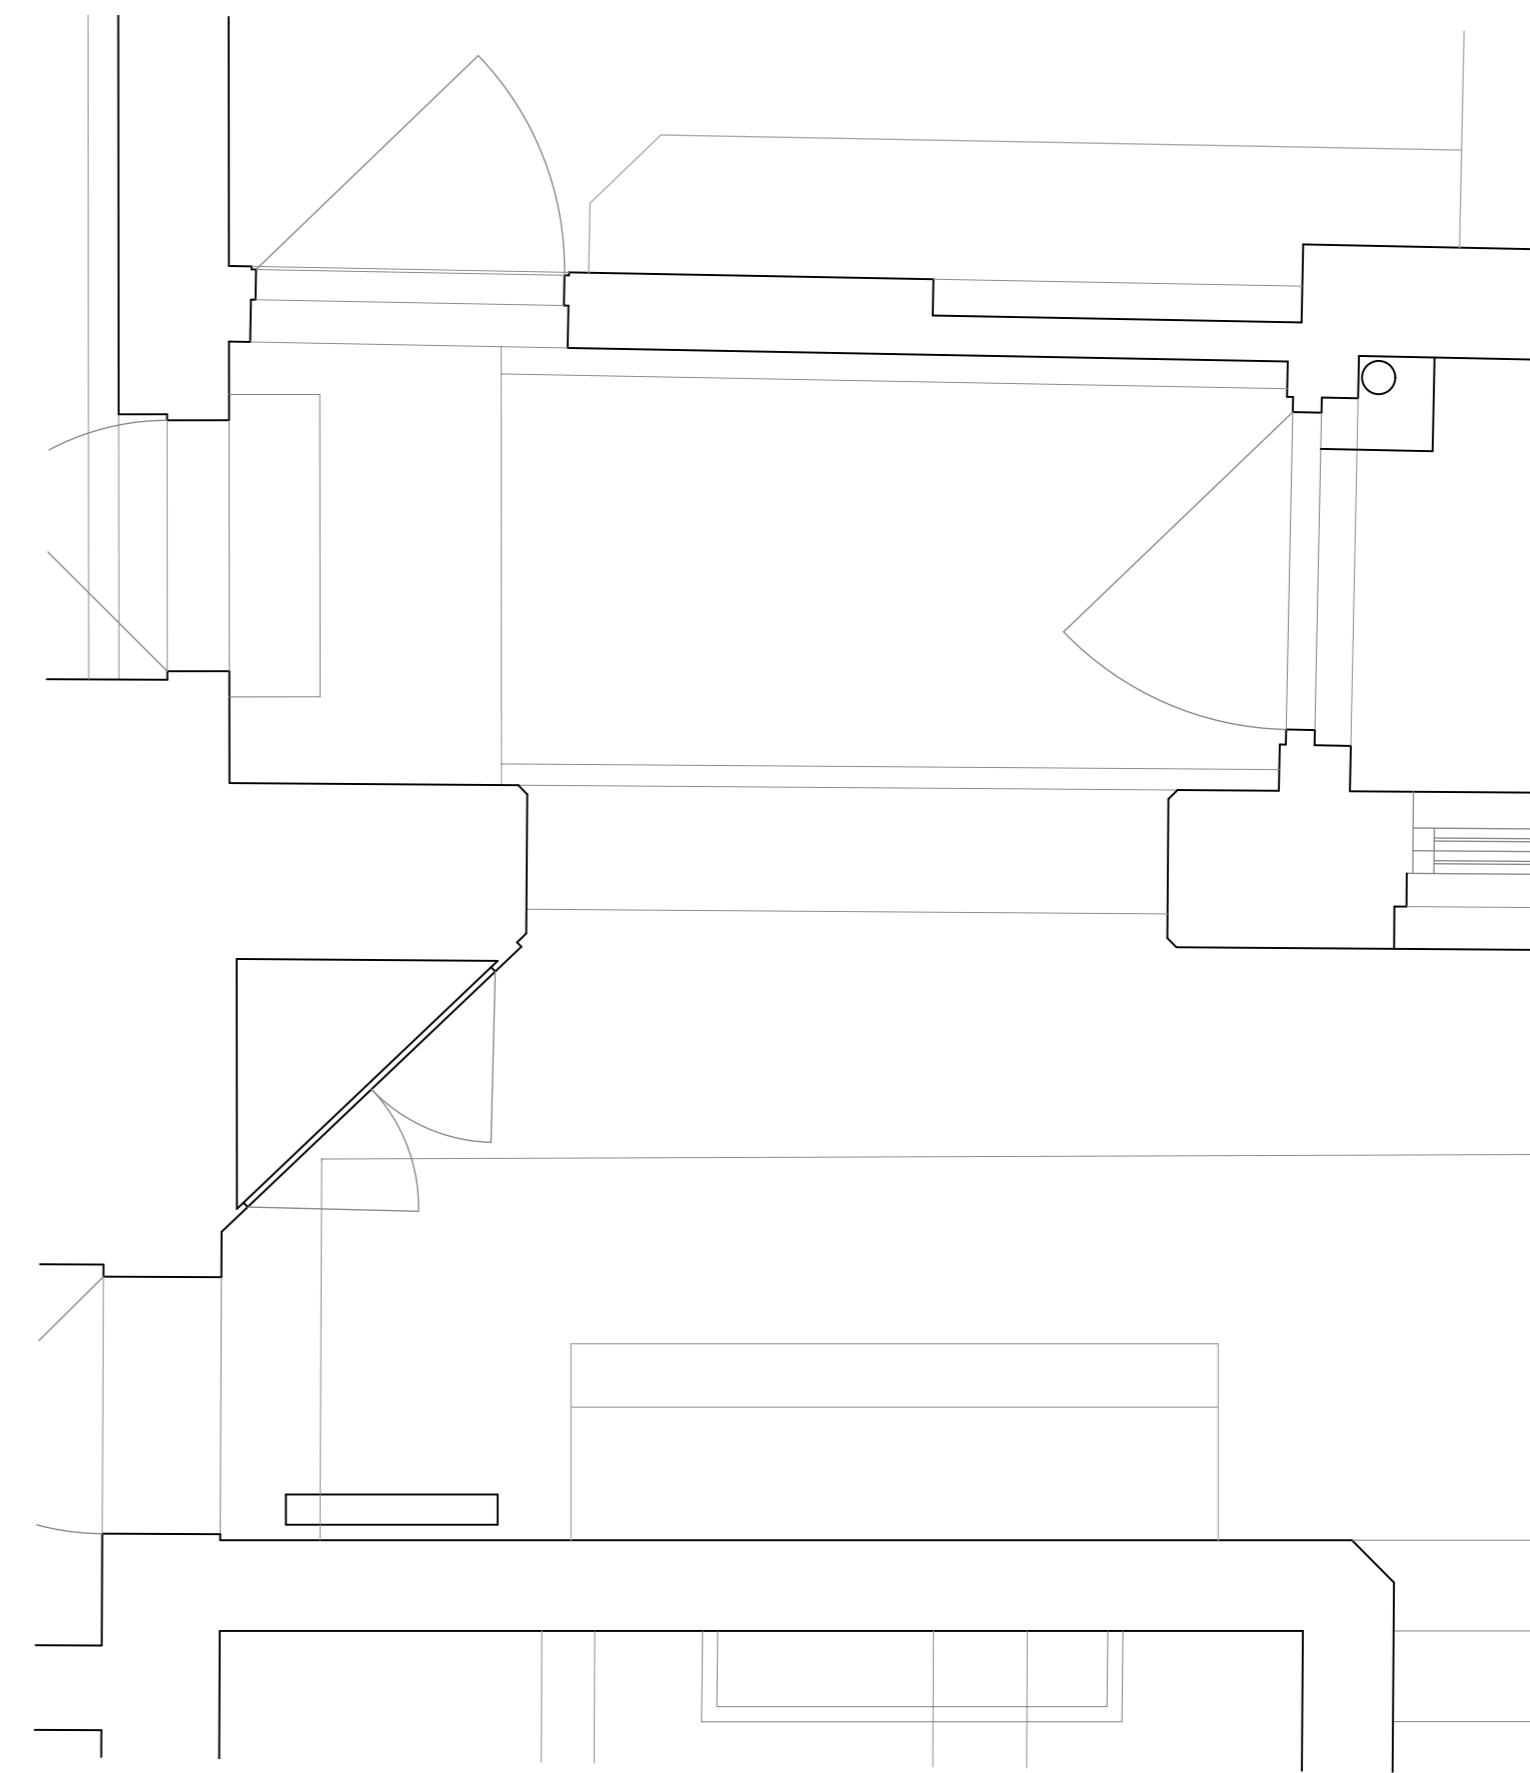


54 PLAN - EXISTING
 Scale: 1:50

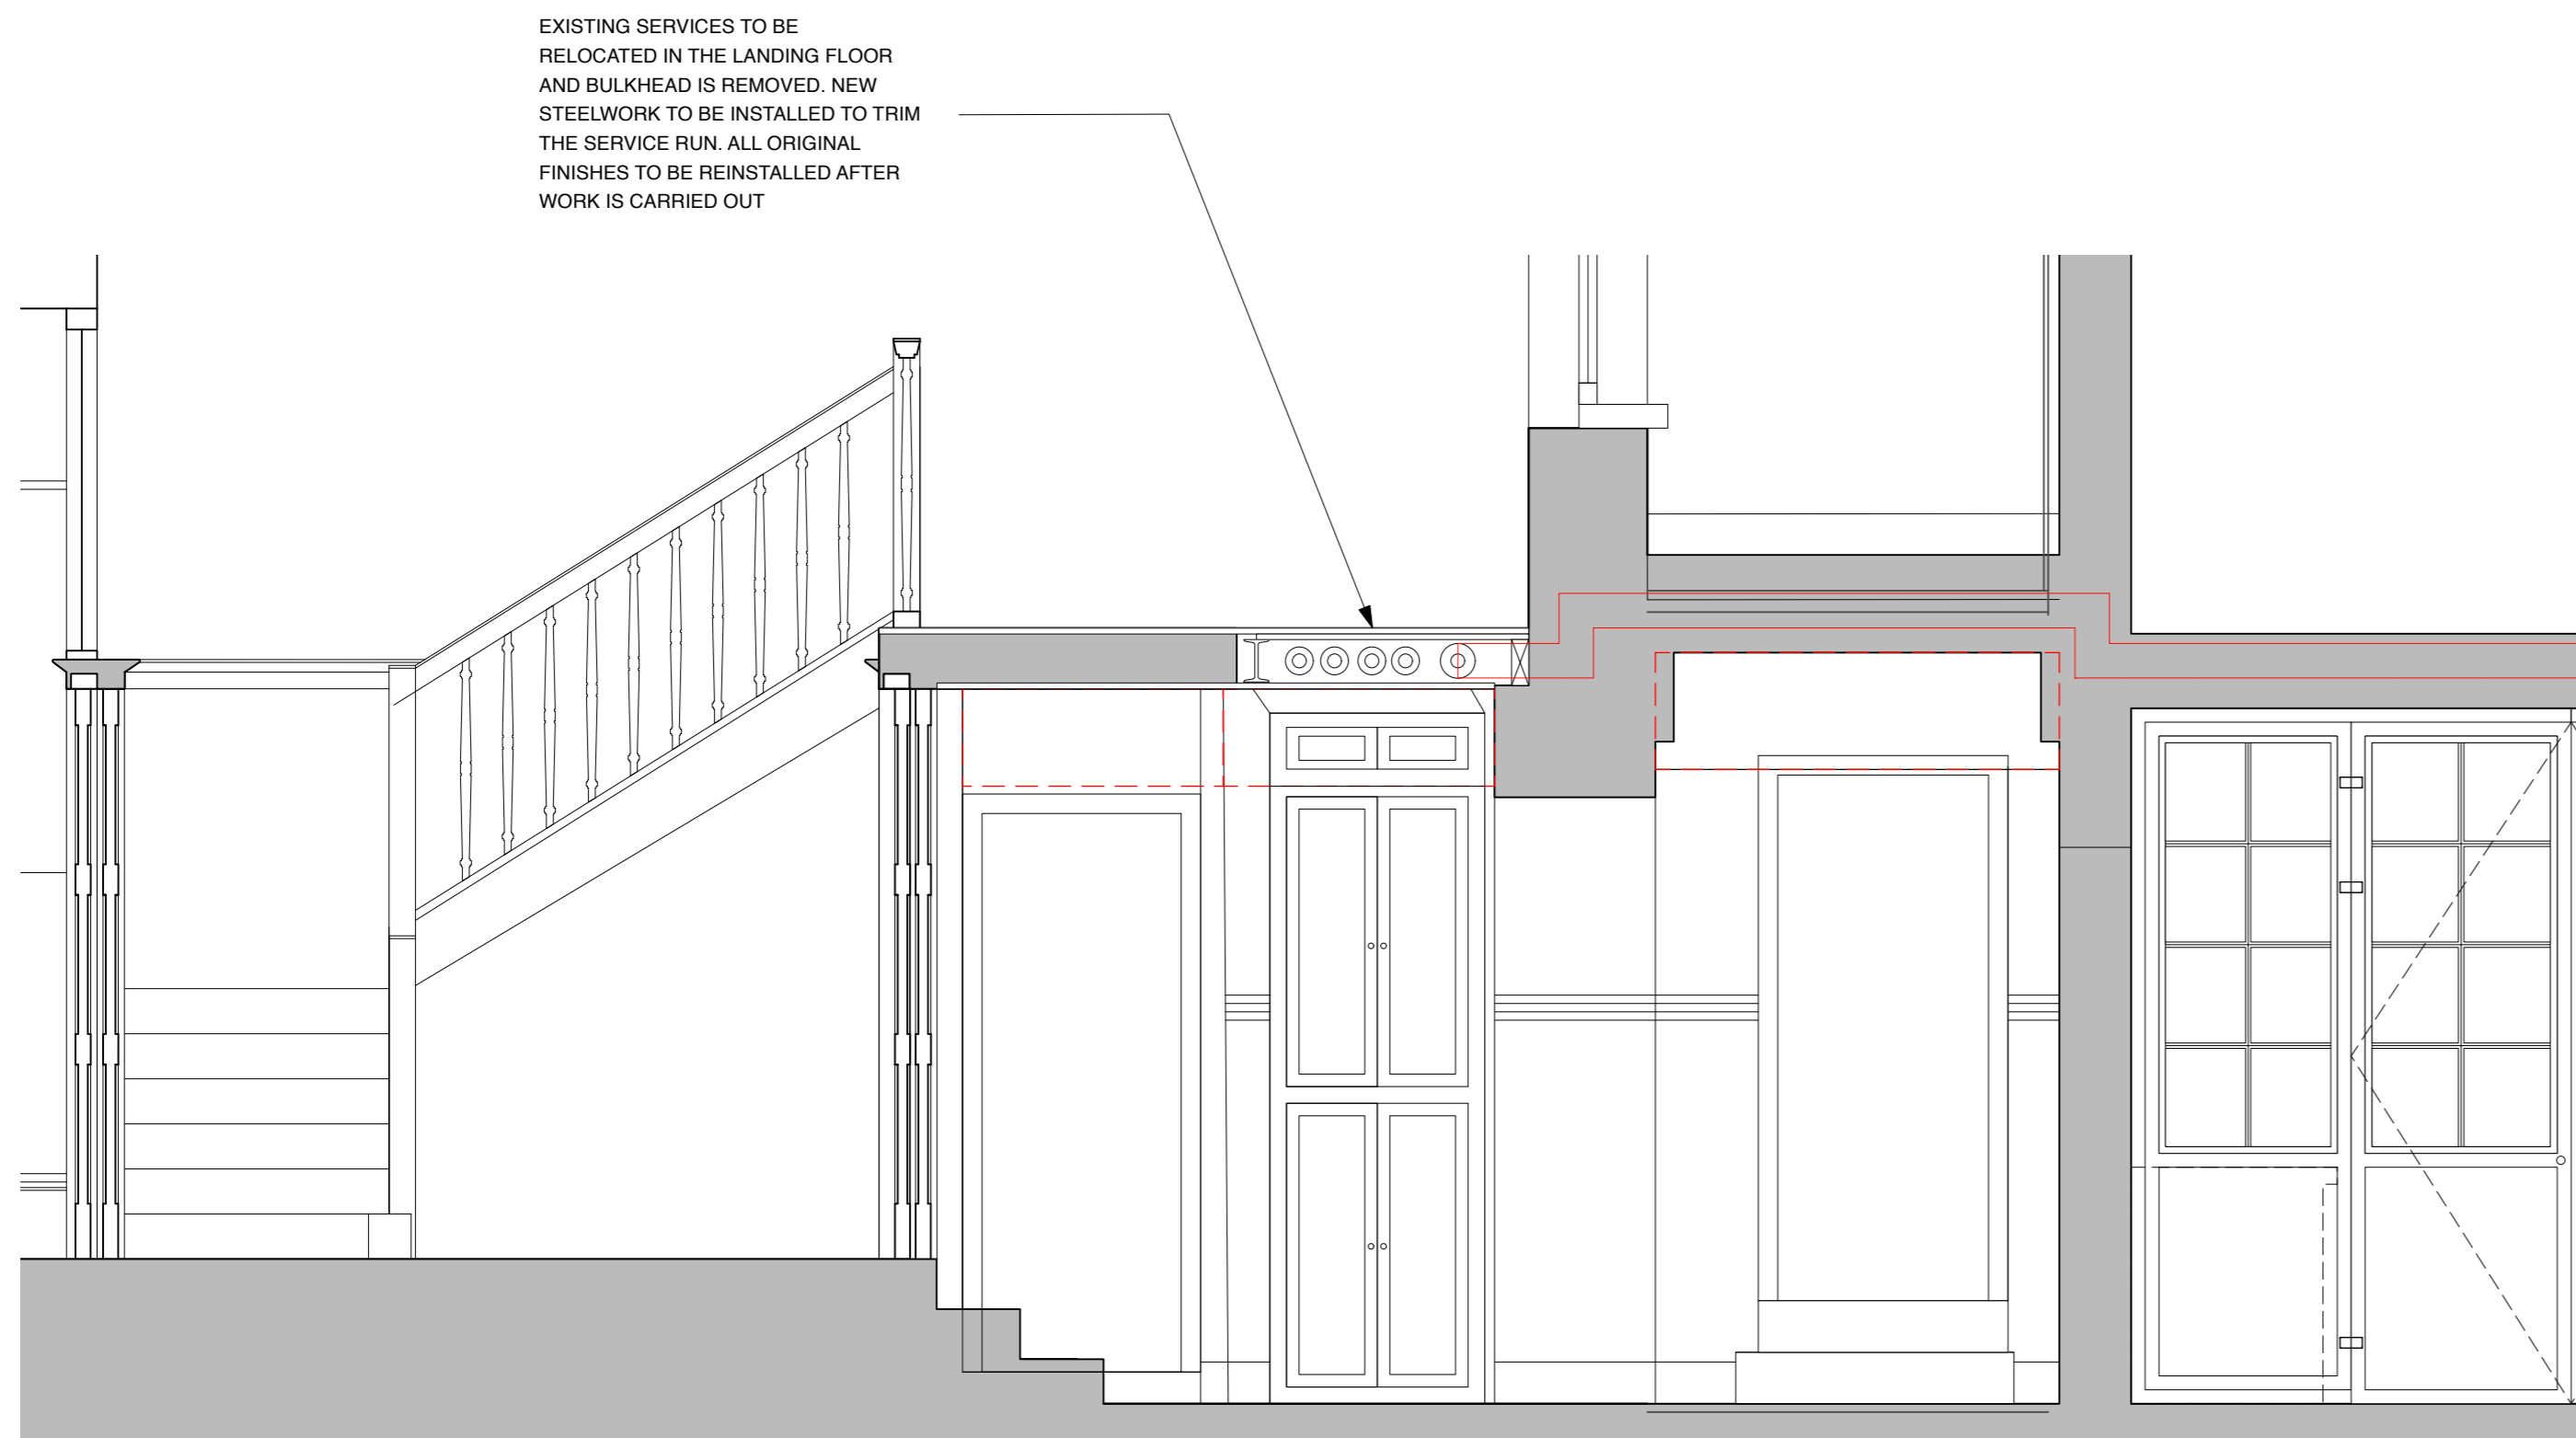

56 SECTION - PROPOSED
 Scale: 1:50

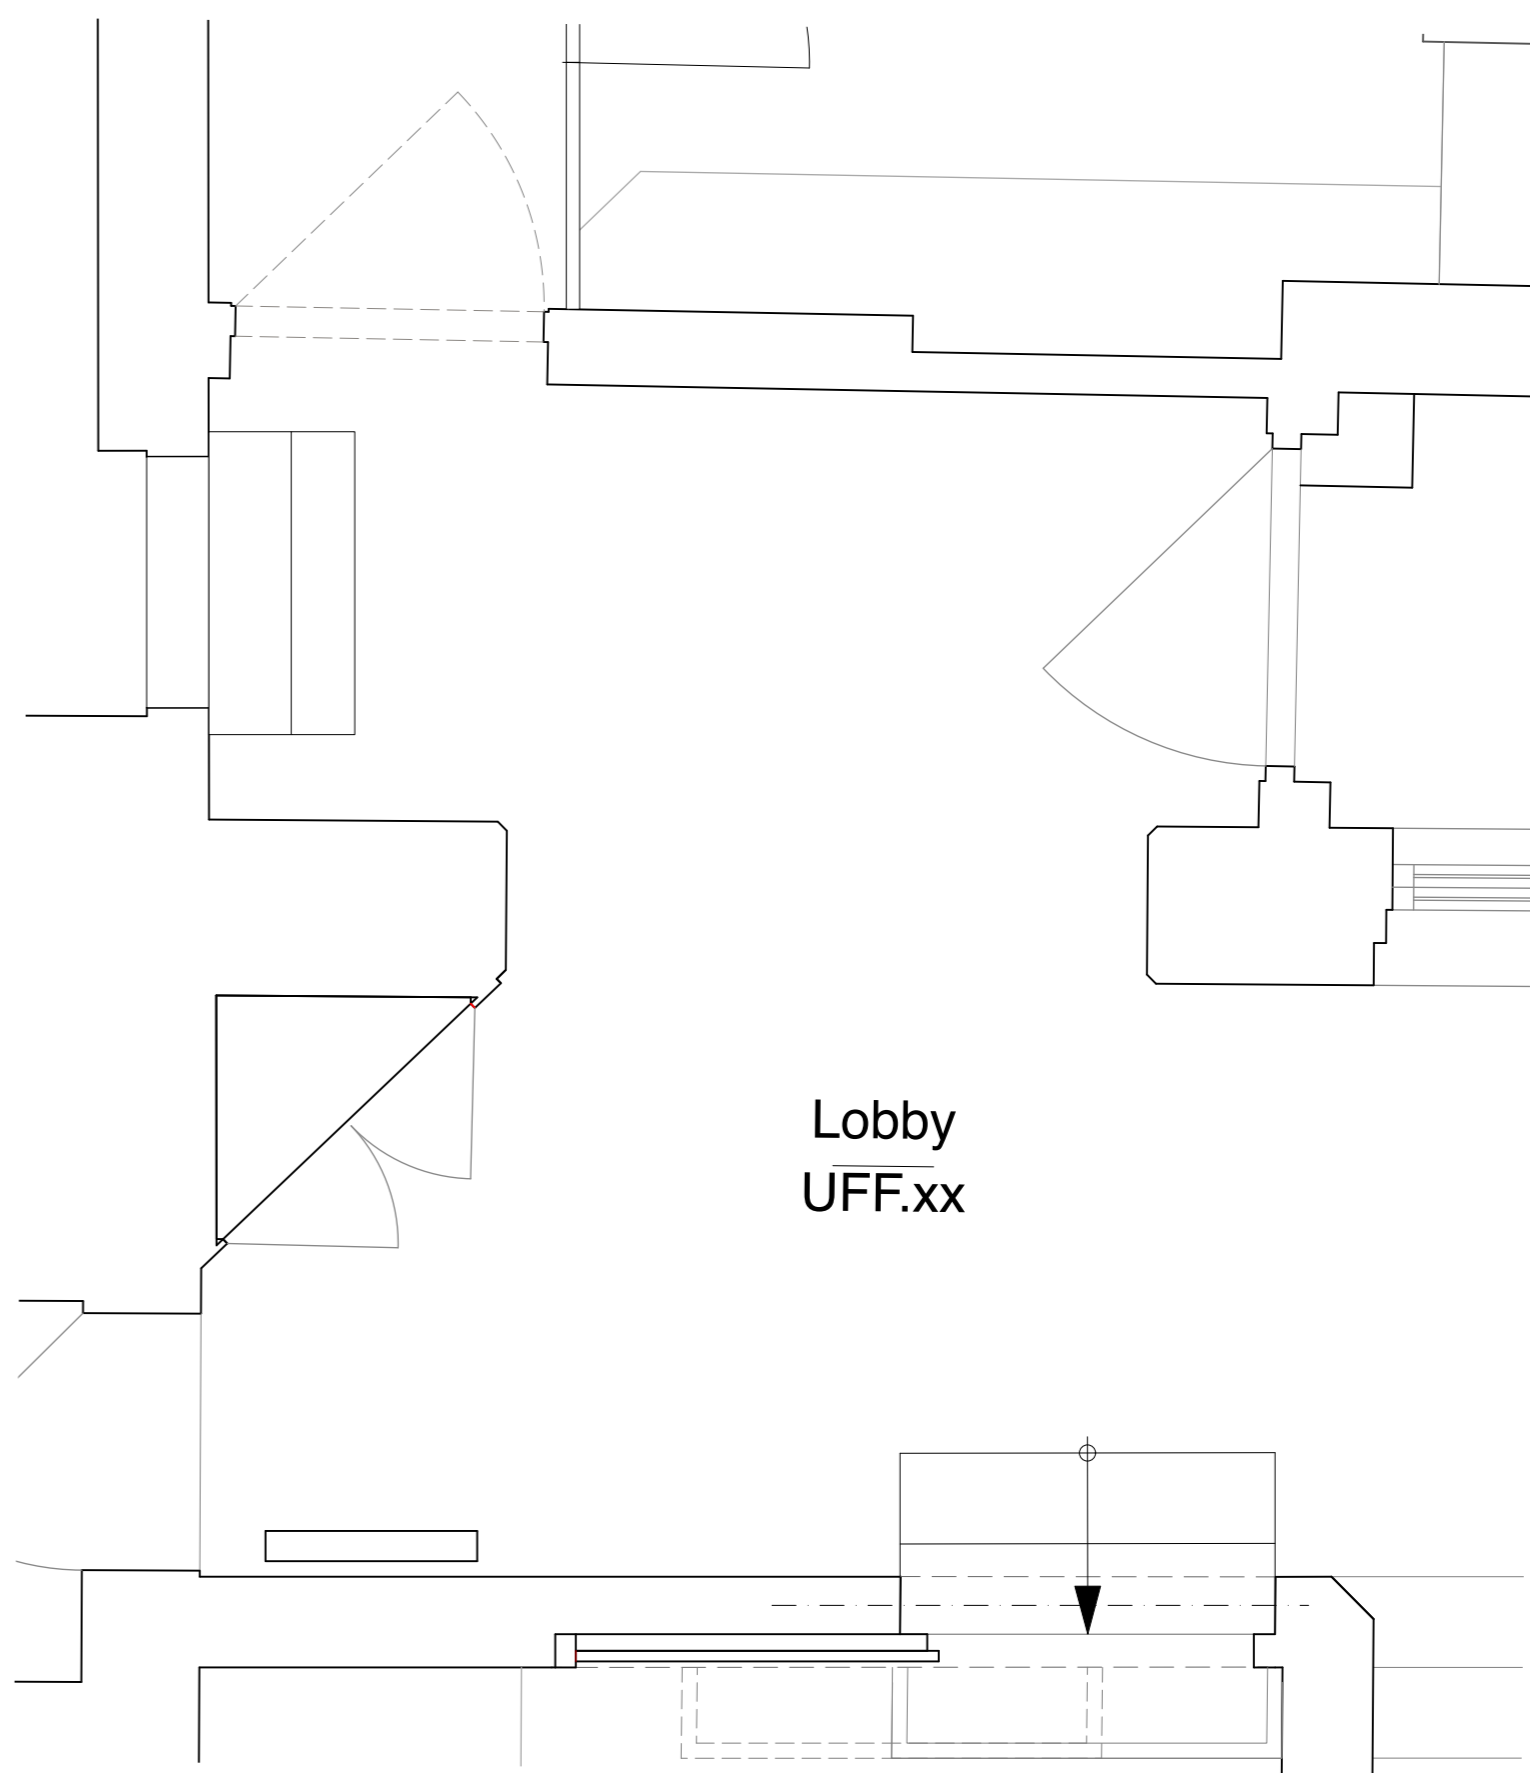

28 PLAN - PROPOSED
 Scale: 1:50

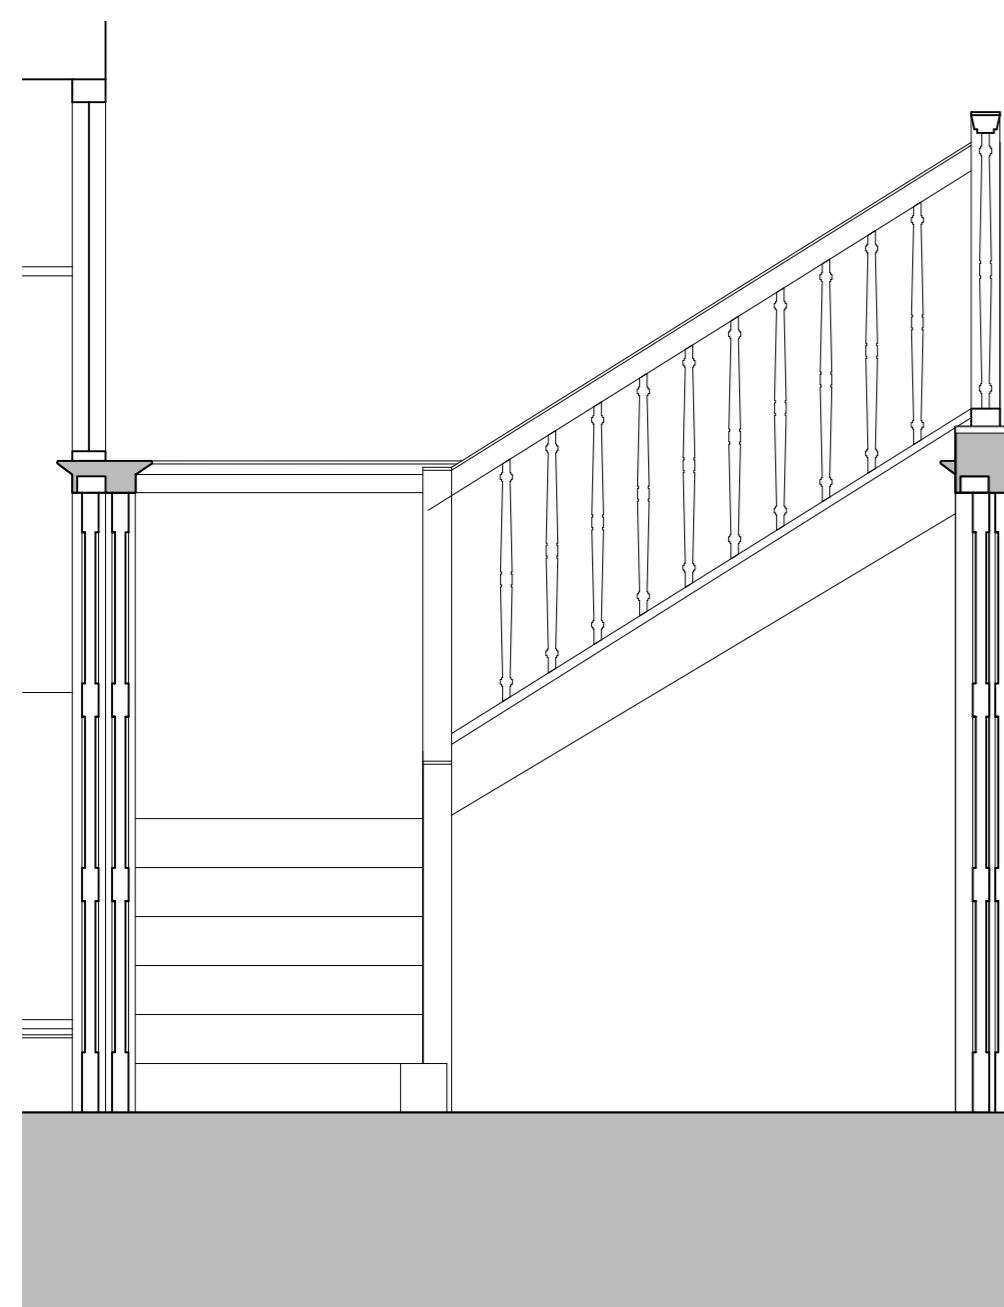

55 LOBBY ELEVATION - PROPOSED
 Scale: 1:50