


# BK Bromborough - Main Signage Location Plan

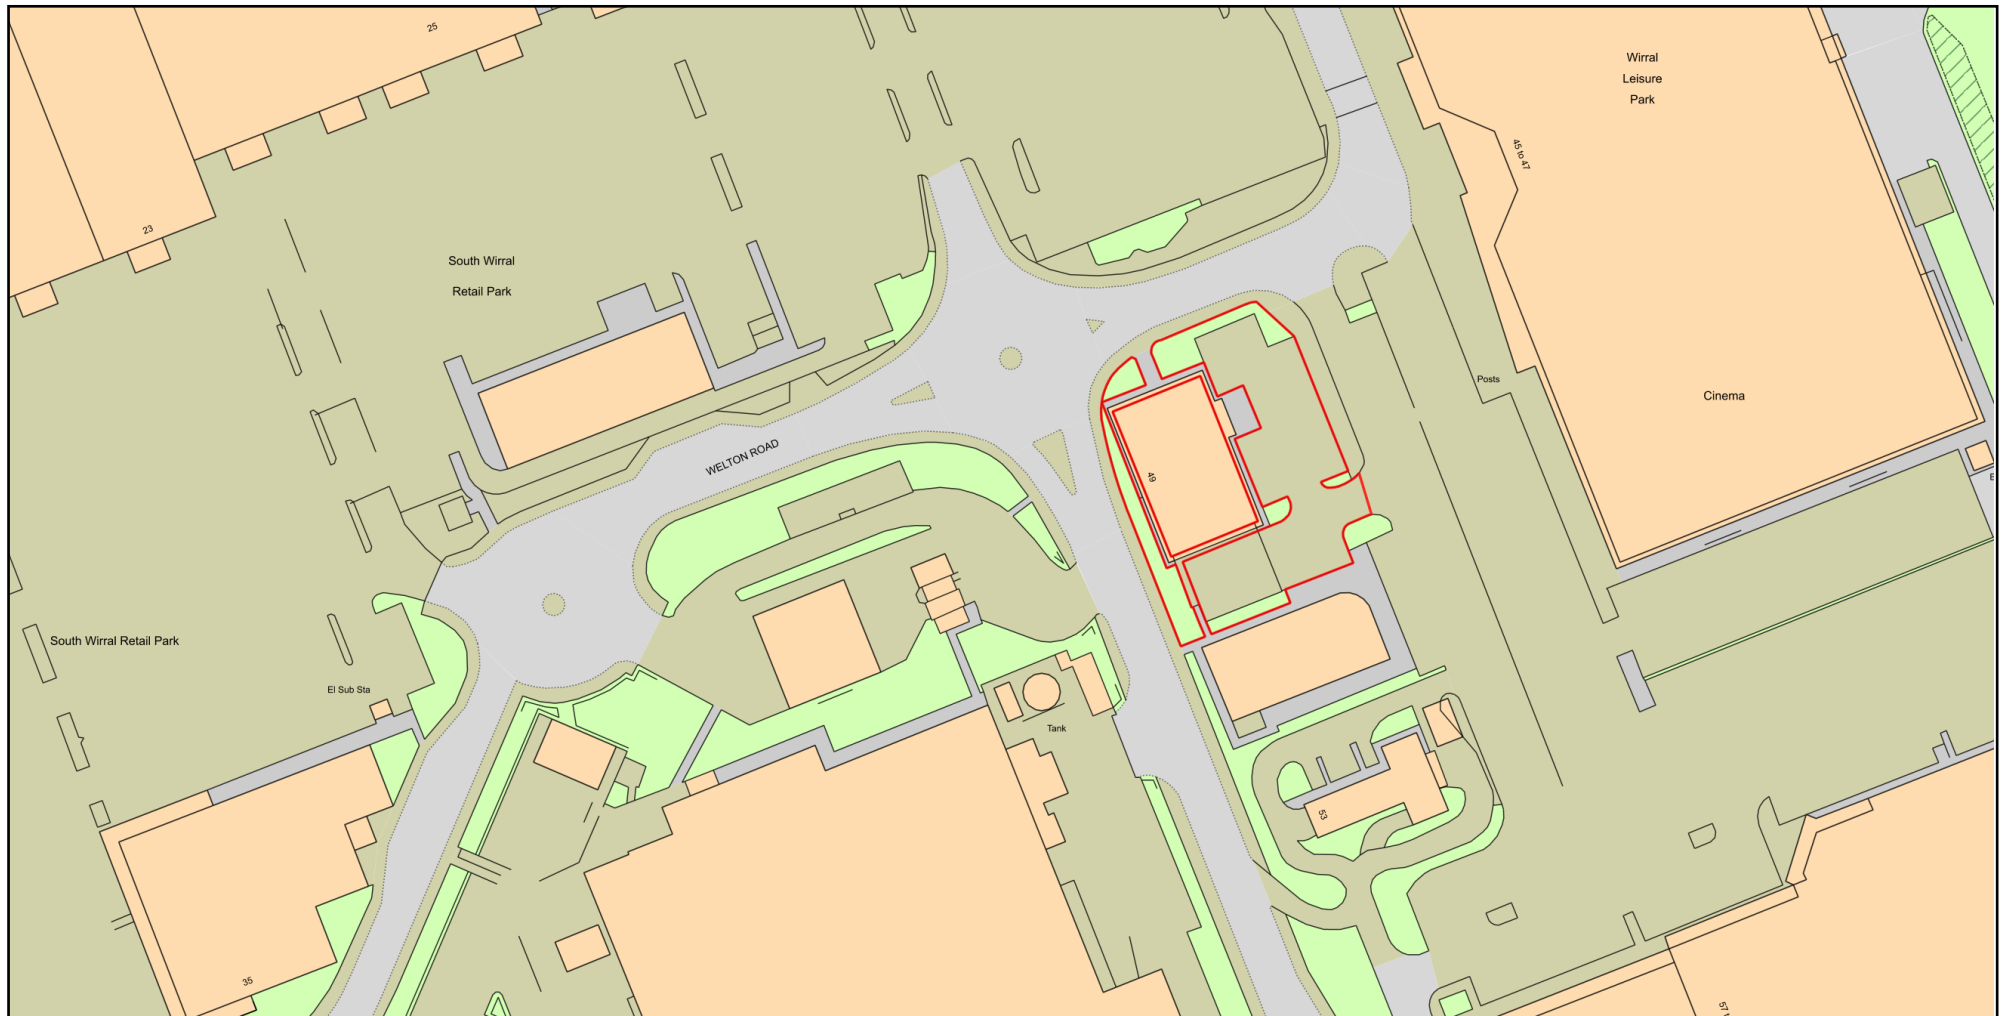

0 50  
Metres



Plan Produced for: BK UK  
Date Produced: 12 Jan 2022  
Plan Reference Number: TQRQM22012113742167  
Scale: 1:1250 @ A4  
© Crown copyright and database rights 2021 OS 100042766