




This copy has been made by or with the authority of Midlothian Council pursuant to Section 47 of the Designs and Patents Act 1988. Unless that Act provides a relevant exception to copyright, the copy must not be copied without the prior permission of the copyright owner.

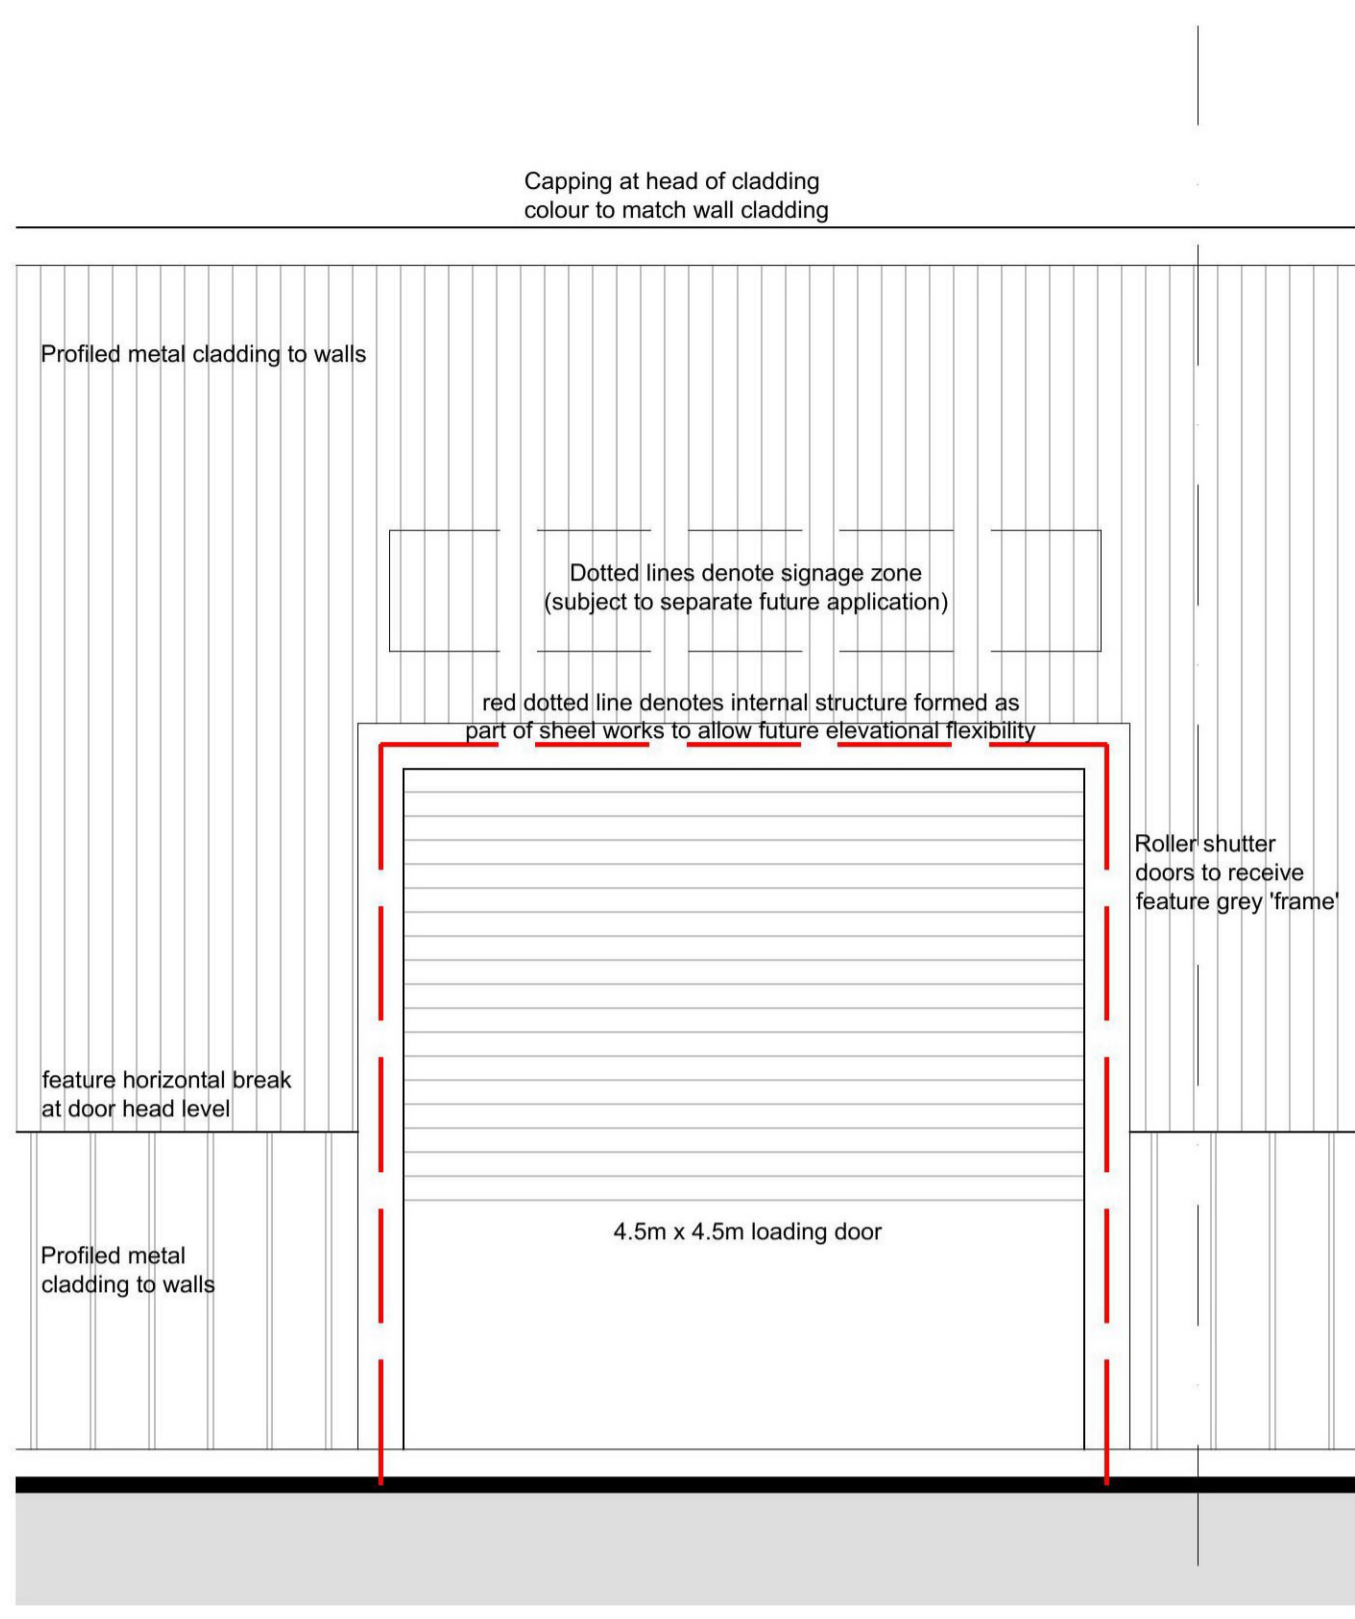


Elevation Option A

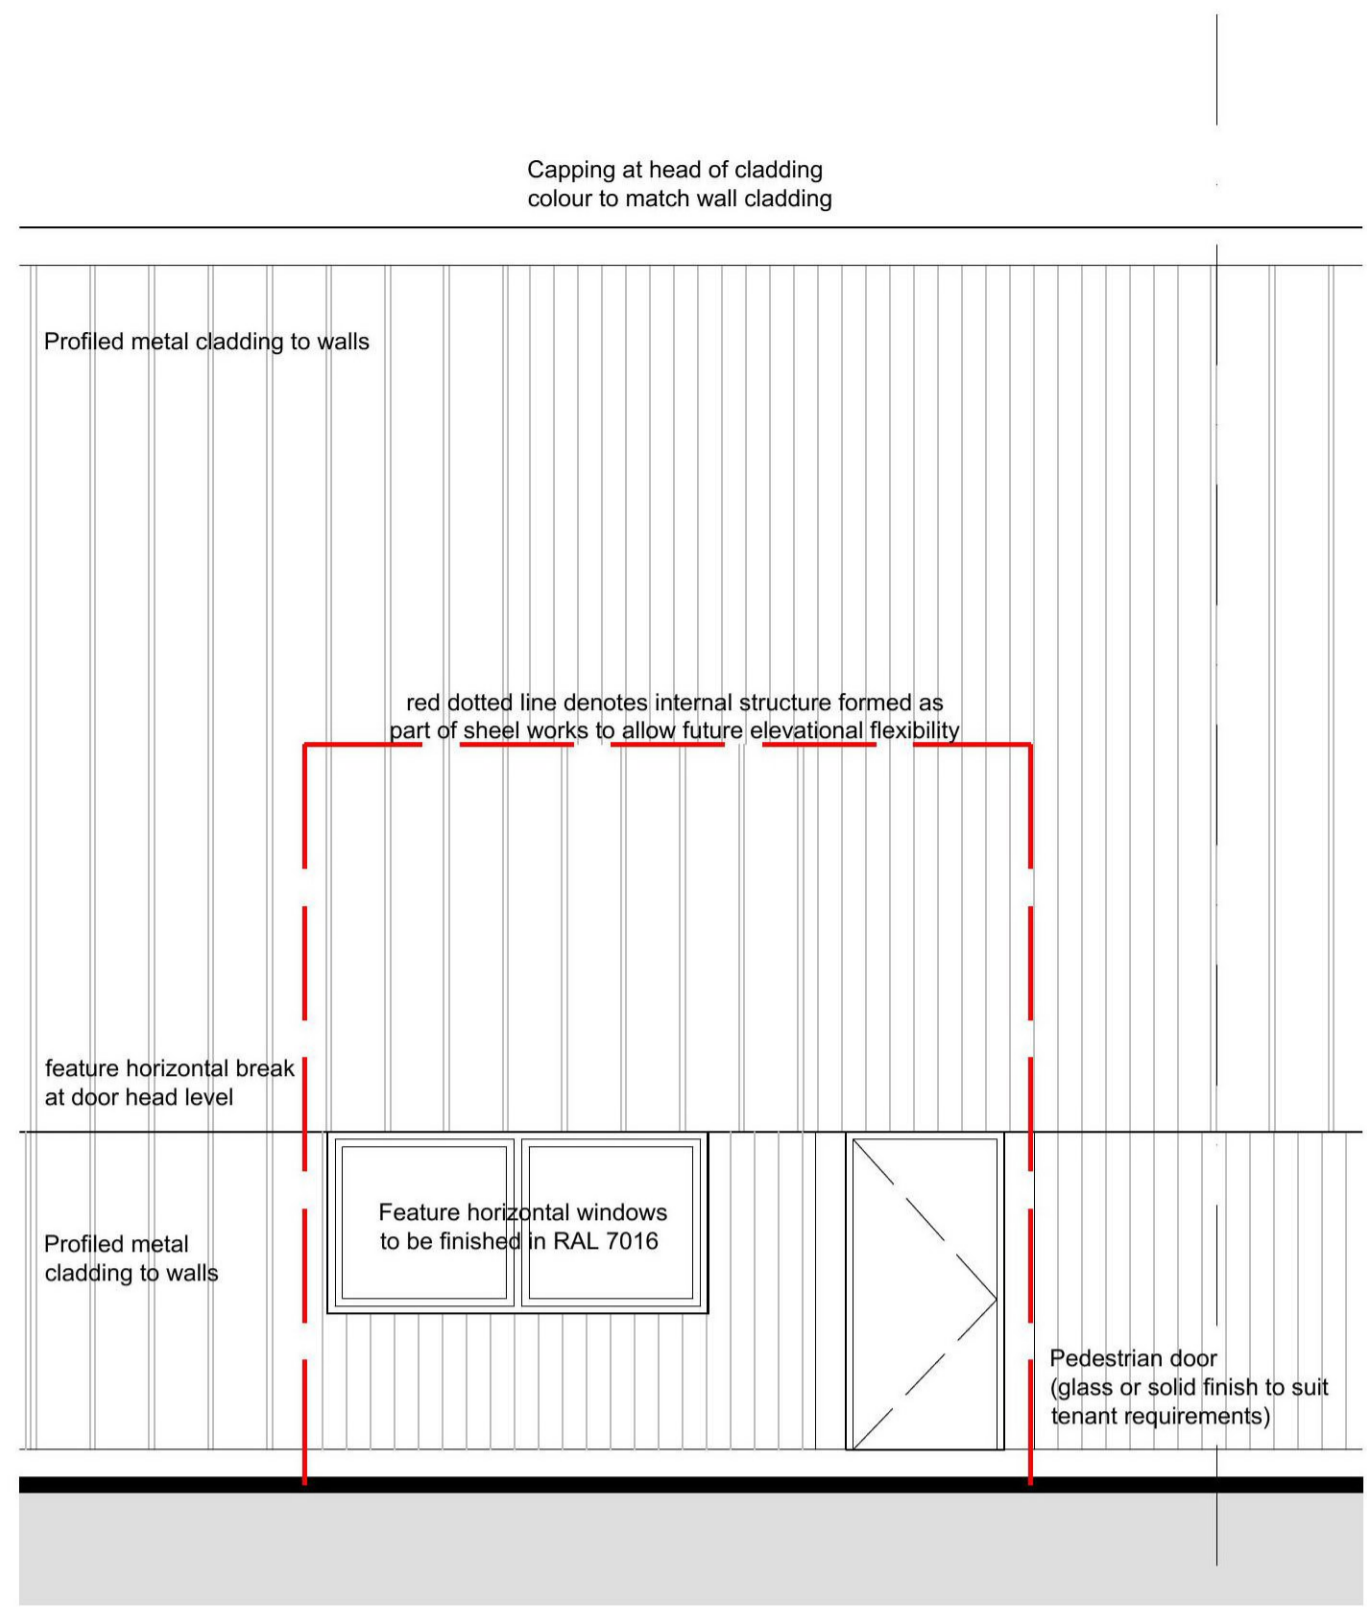


Elevation Option B

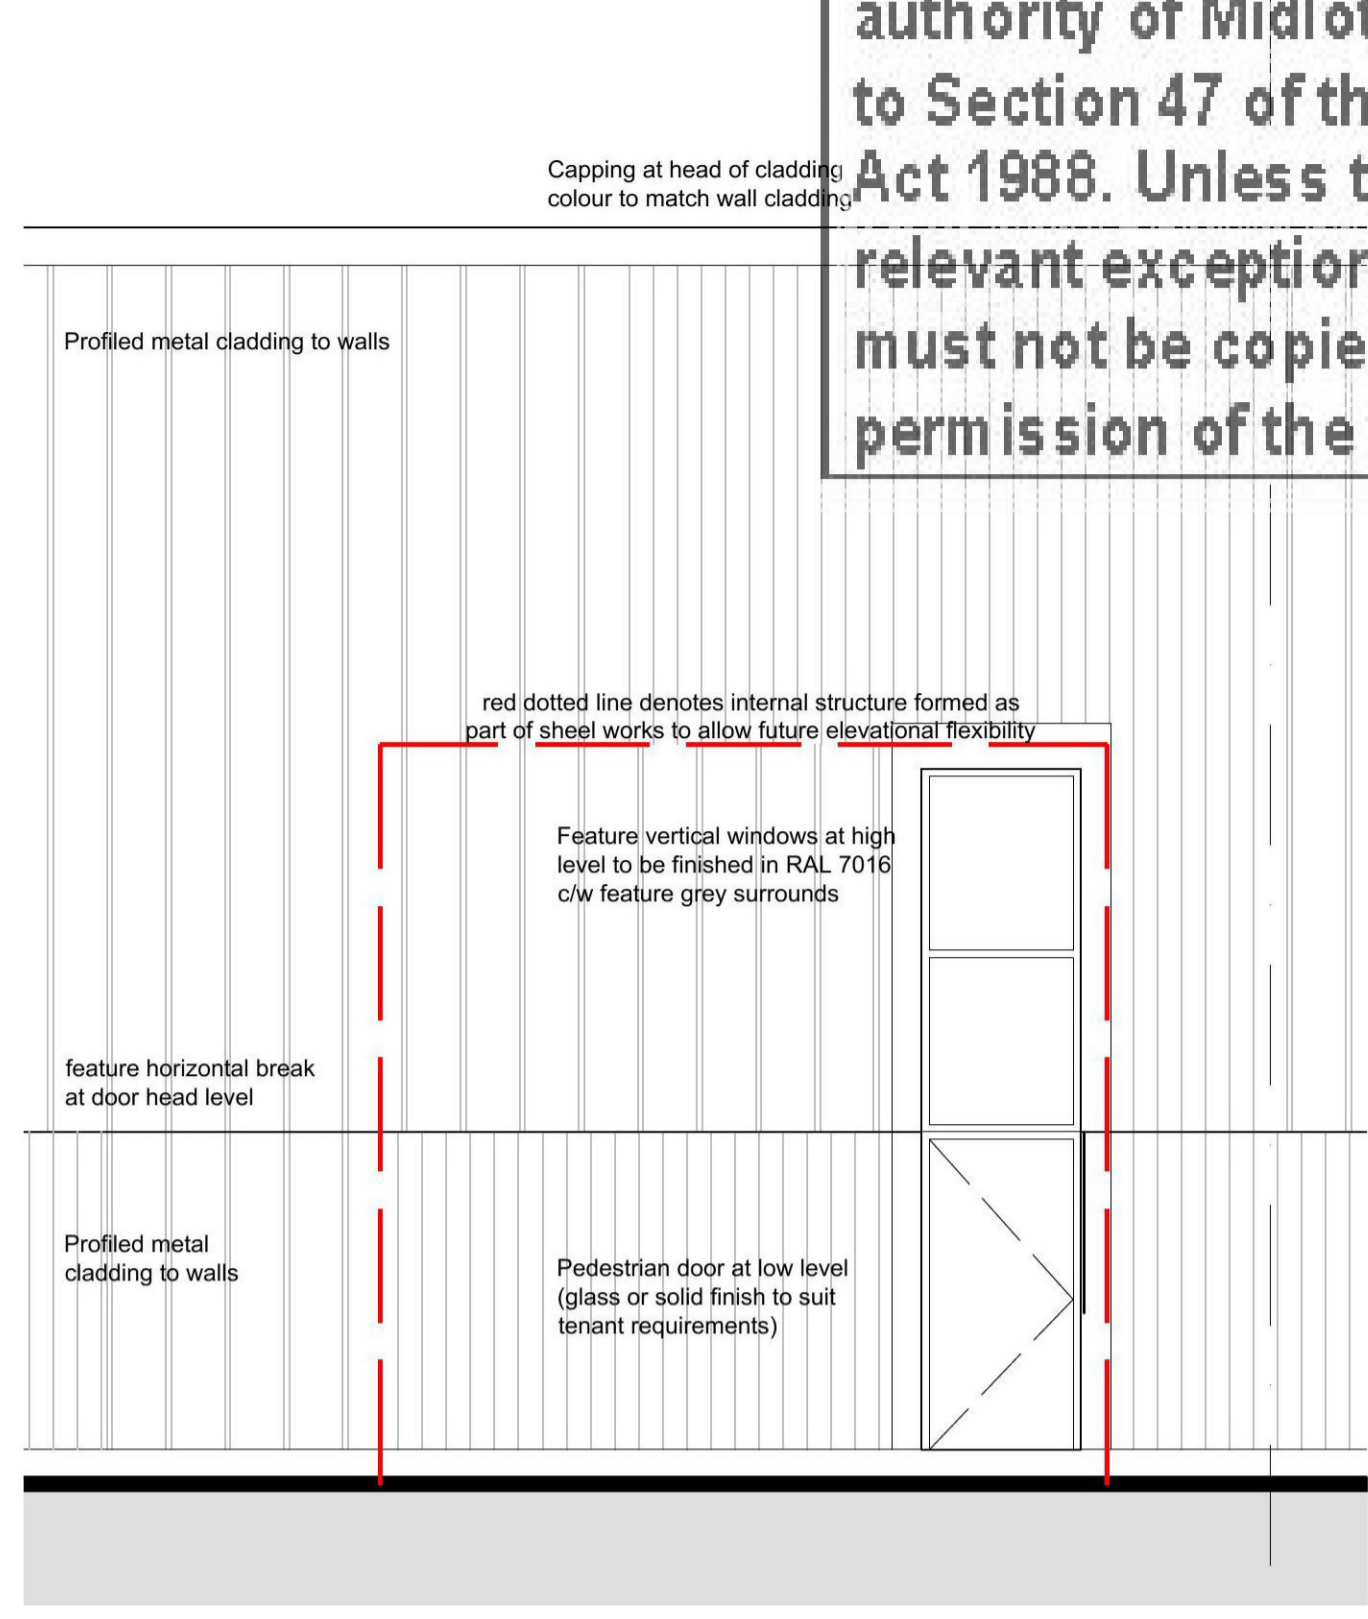


Elevation Option C

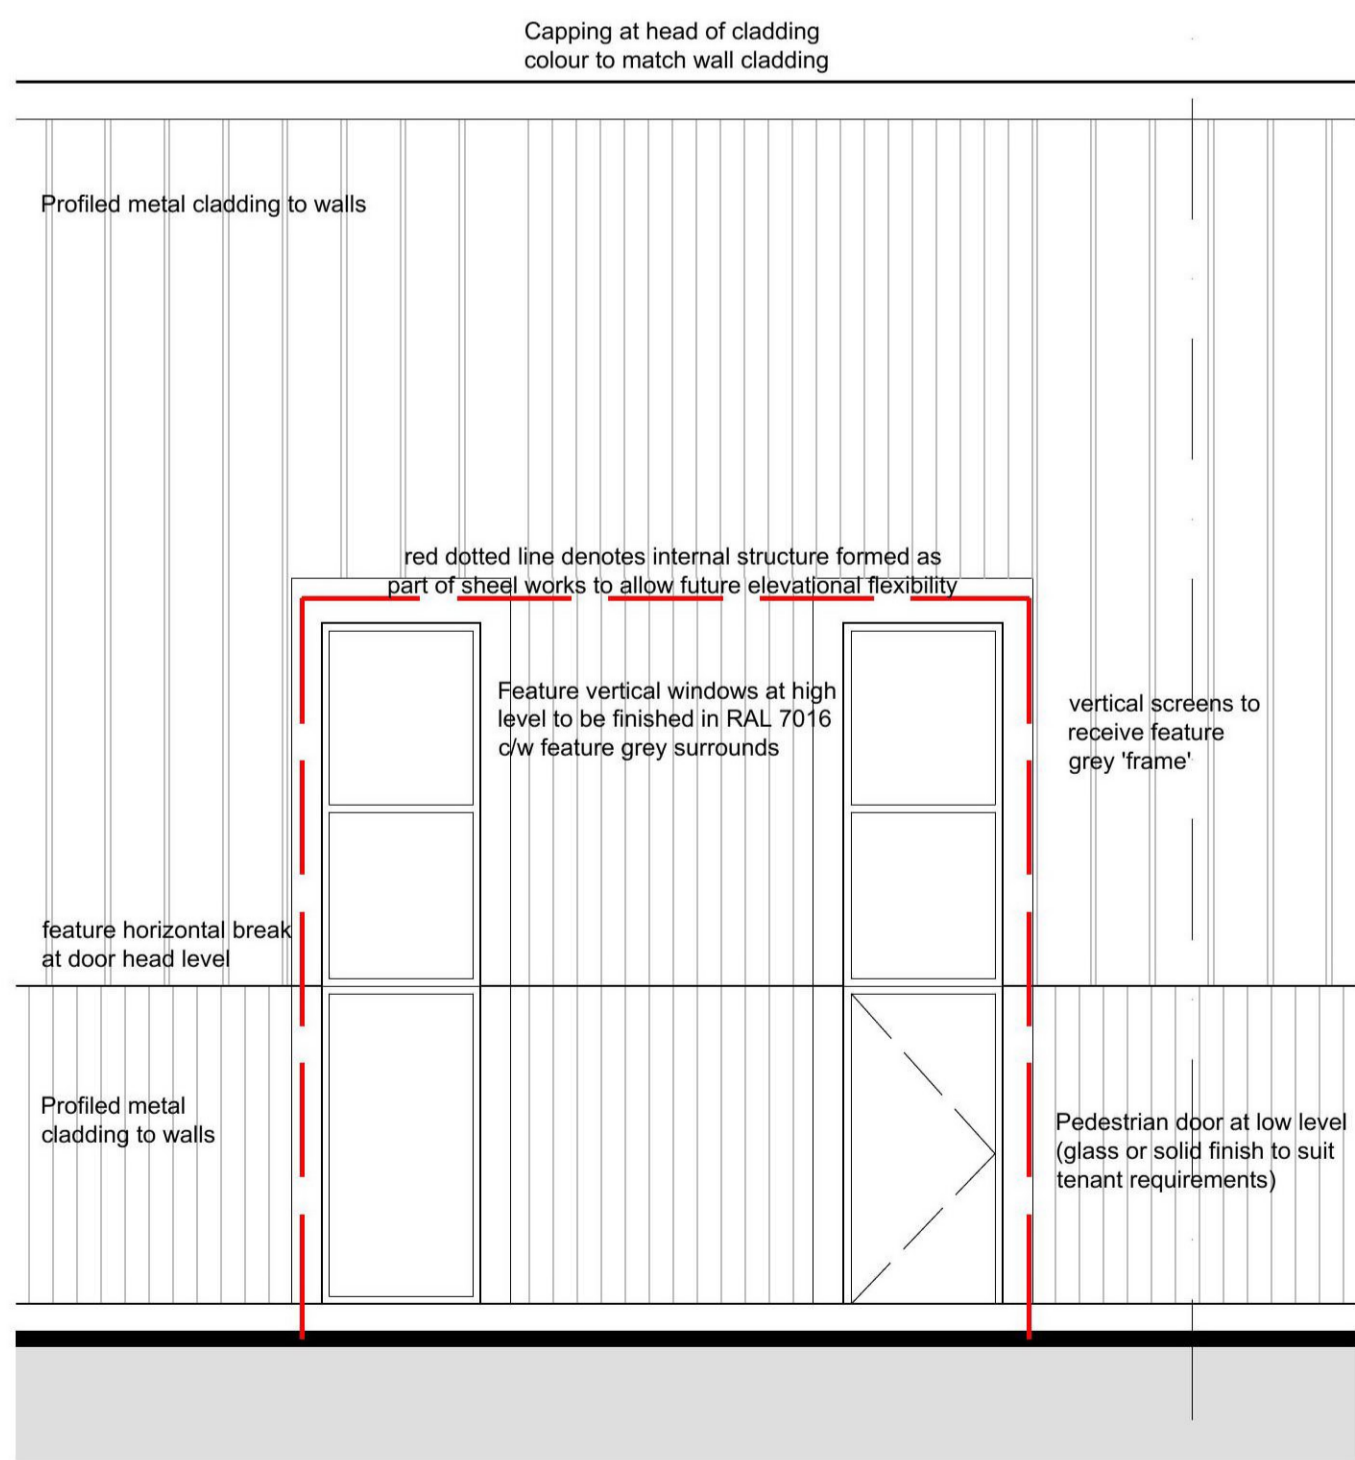


Elevation Option D

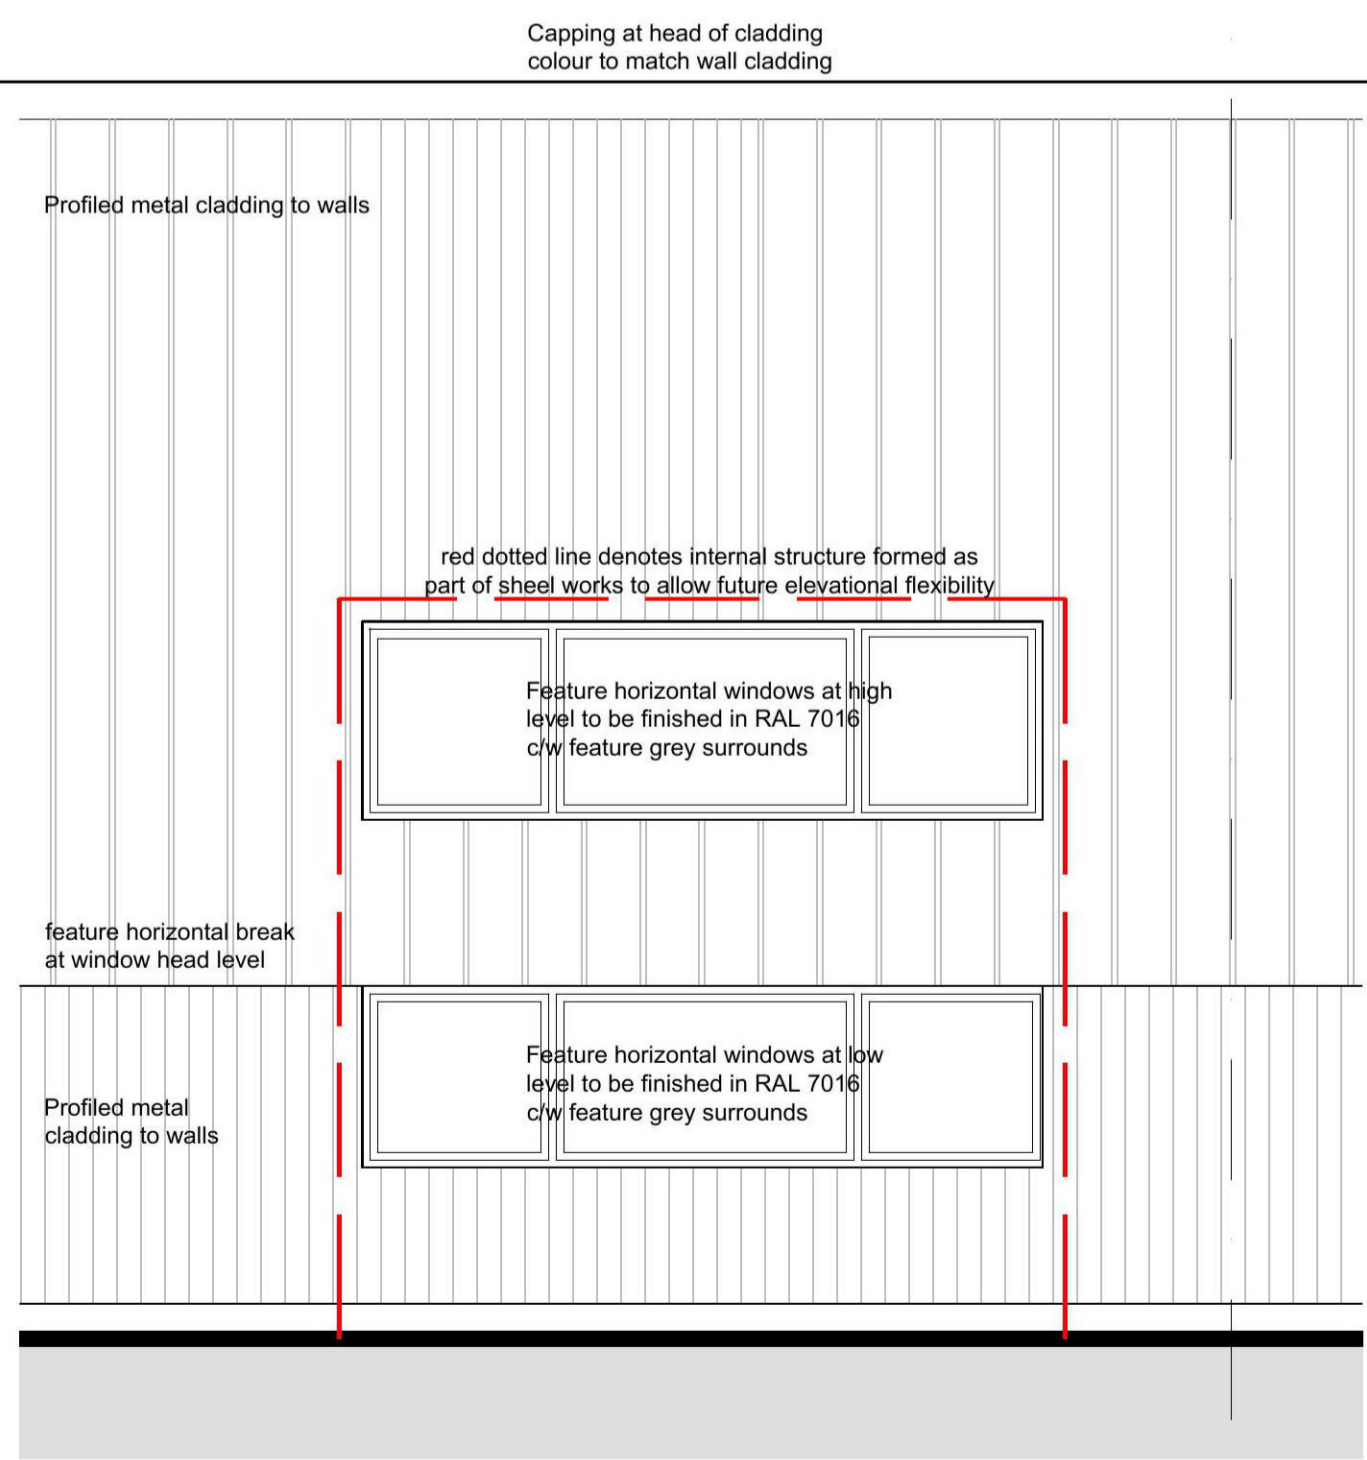

Elevation Option E

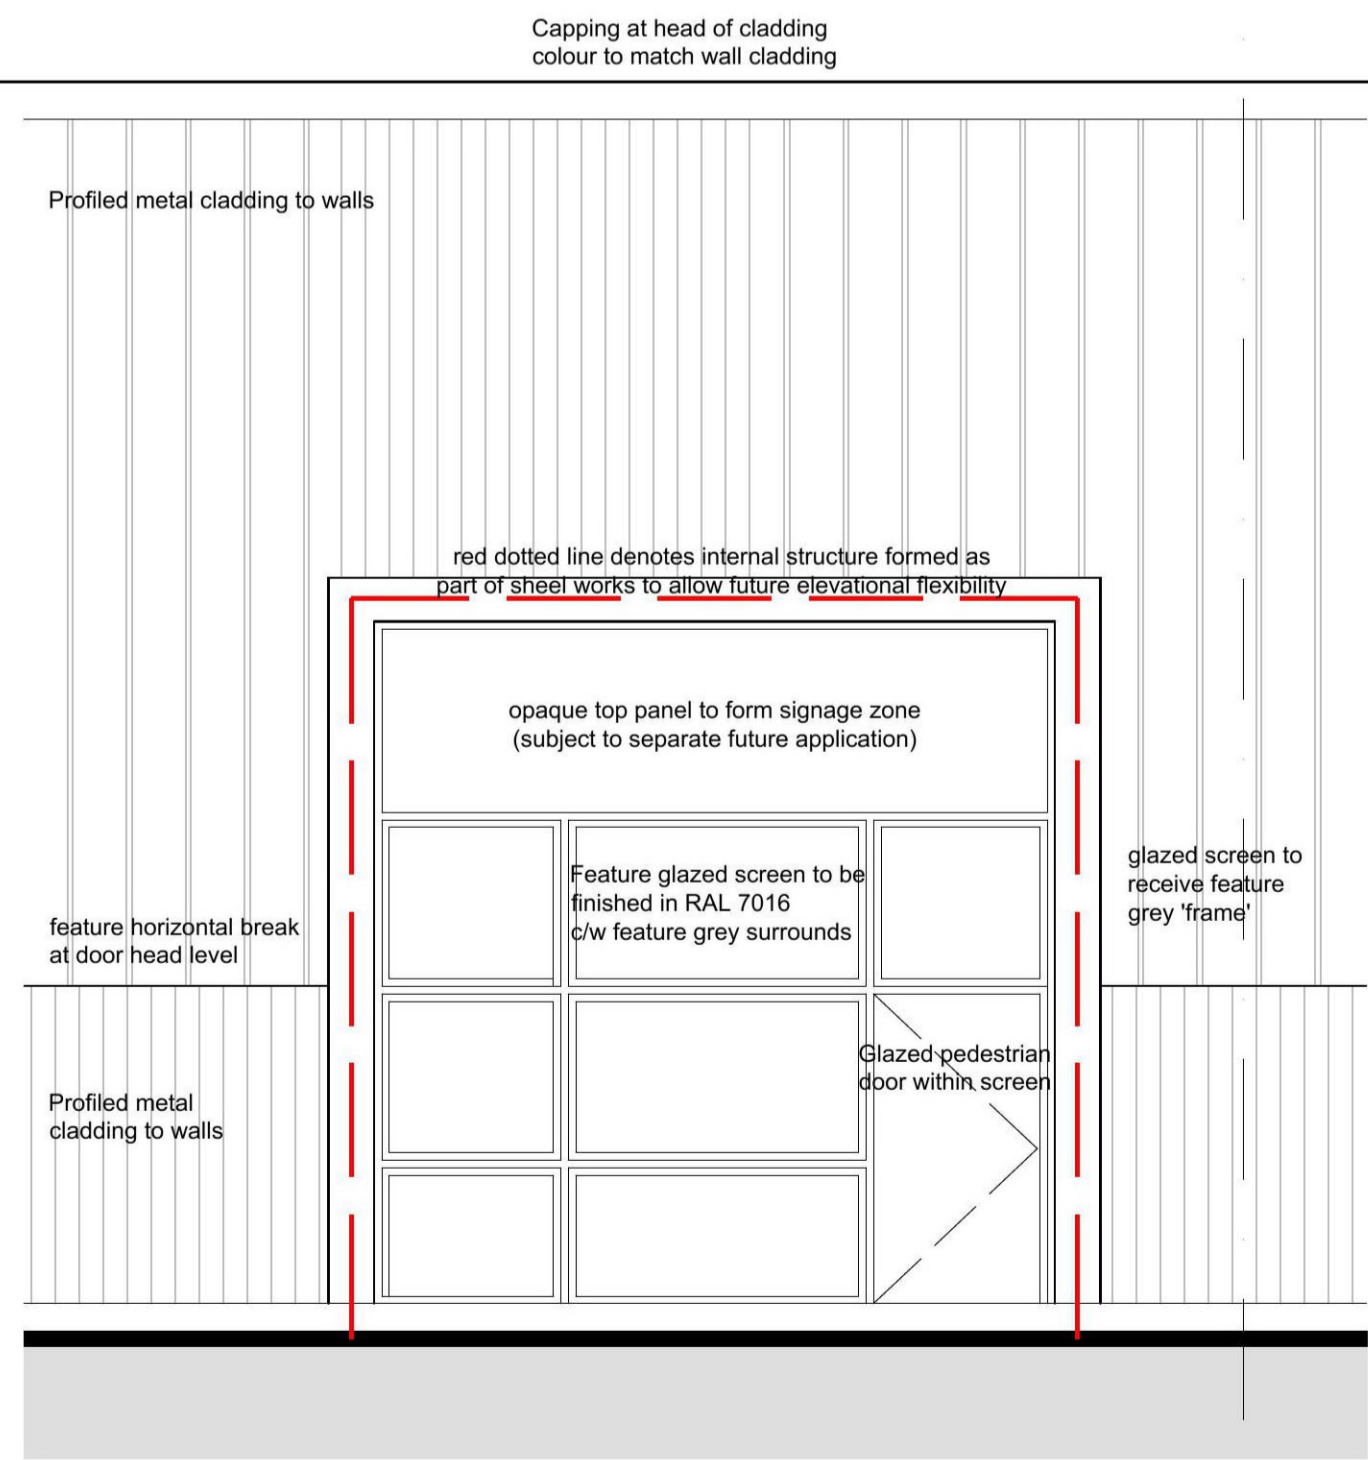

Elevation Option F

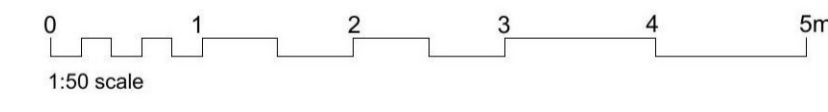

**HALLIDAY FRASER MUNRO**  
CHARTERED ARCHITECTS & PLANNING CONSULTANTS

Project:  
Proposed Mixed Use Development  
Sheriffhall South

Client:  
Buccleuch Property

Title:  
Elevation Entrance Options

Document Reference

Project Code	Original Code	Volume	Location / Level	Type	Revision	Drawing Number
11658	HFM	-	ZZ - ZZ	- DR - A -	P(20)	001

Drawing Status: Planning  
Scale: 1:50 @ A1  
Revision: Nov 2021

Do not scale this drawing.  
Ordnance Survey material is reproduced with the permission of the controller of her Majesty's Stationery Office Crown Copyright reserved.  
The copyright of this drawing subsists in Halliday Fraser Munro Ltd.

Registered Office:  
8 Victoria Street,  
Aberdeen, AB10 1XB

T: 01224 388 700  
E: info@hfm.co.uk  
W: hfm.co.uk