


This copy has been made by or with the authority of Midlothian Council pursuant to Section 47 of the Designs and Patents Act 1988. Unless that Act provides a relevant exception to copyright, the copy must not be copied without the prior permission of the copyright owner.

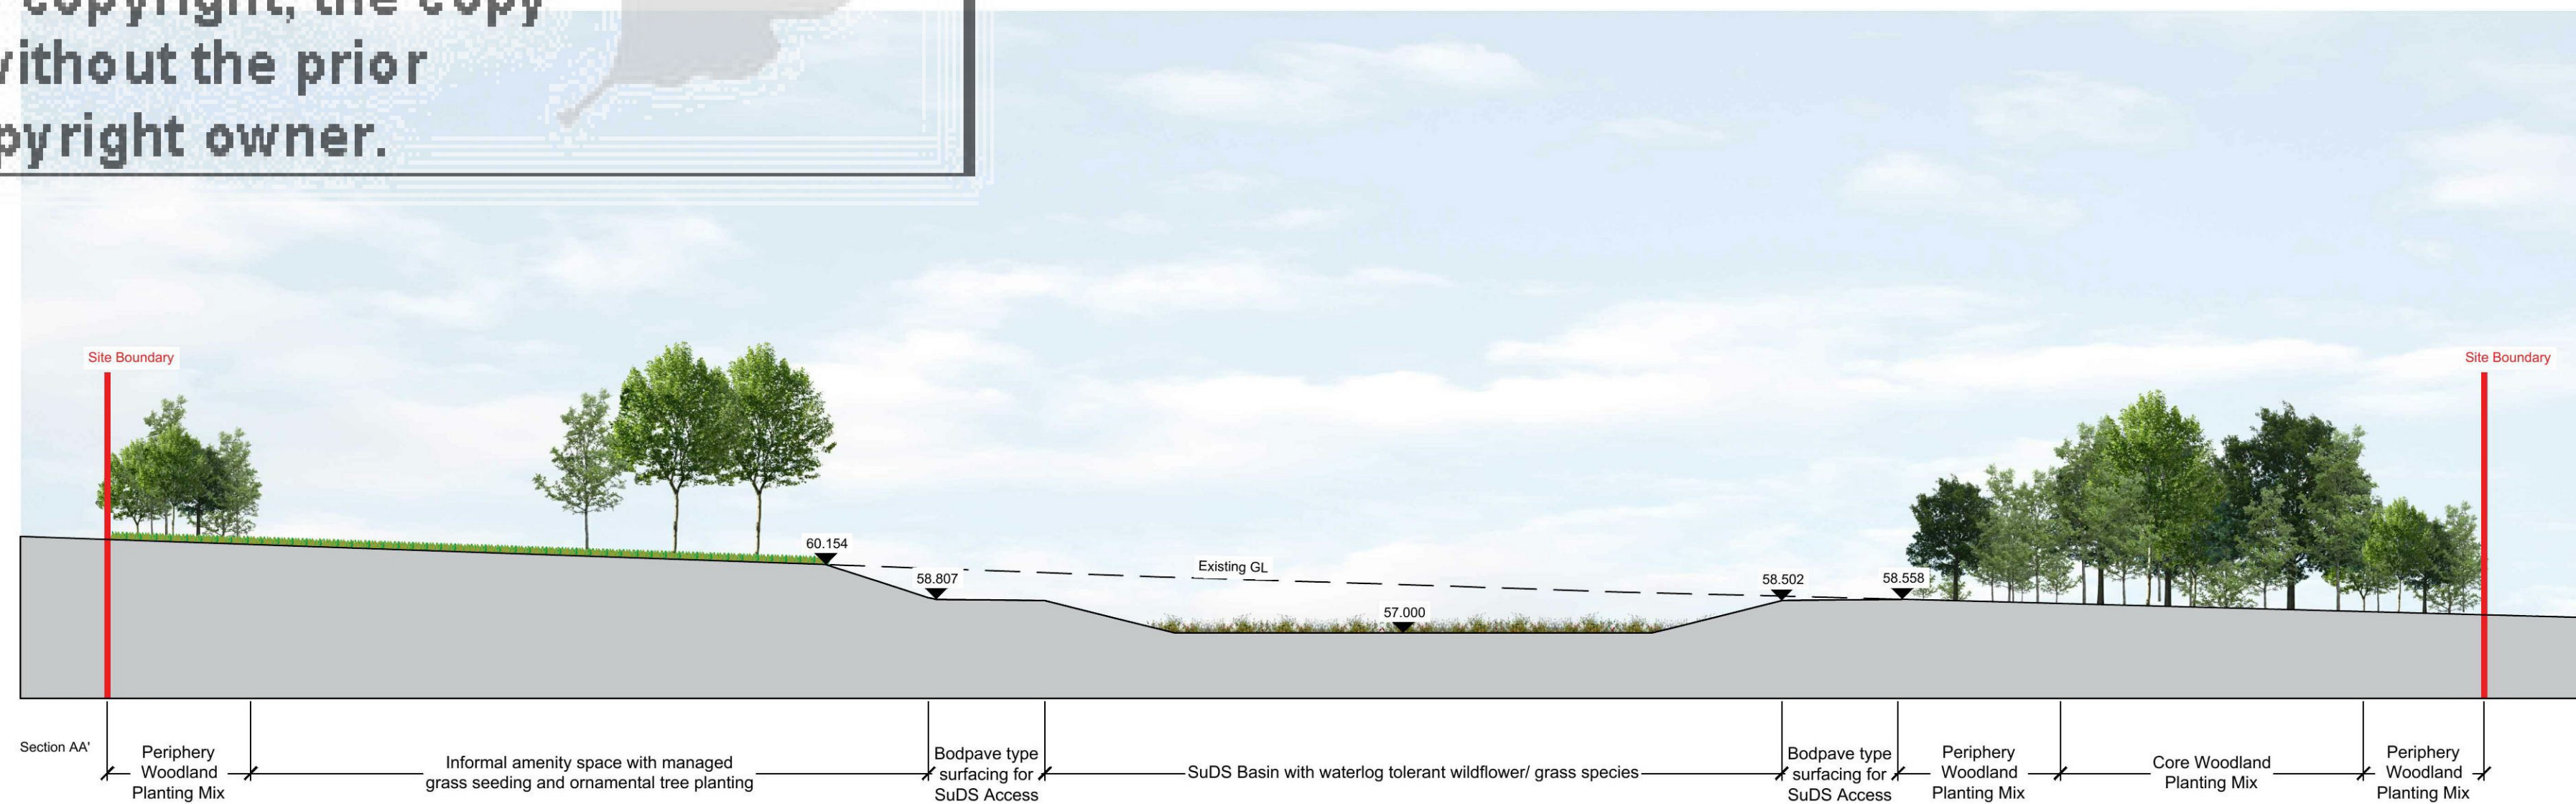

| Revision | Date     | Description         | Initials |
|----------|----------|---------------------|----------|
| P01      | 24.11.21 | Issued for Approval | HL       |

**IronsideFarrar**  
Environmental Consultants  
111 McDonald Road, EDINBURGH, EH7 4NW  
0131 550 6500 | mail@ironsidefarrar.com  
EDINBURGH | BELLSHILL | MANCHESTER

Project No. 64000  
Project Name Sheriffhall South East Multi-let Development  
Client Buccleuch Property  
Title Landscape Proposals General Arrangement

N. Point Scale 1:250 Bar Scale 0 5 10m  
Scale 1:250

Date 24.11.21 Paper Size A1 Quality Assurance ISO 9001:2015, SGS UKAS Certificate GB02/54539  
Copyright Acknowledgement  
Drawn By HL Checked by HL  
Status FOR APPROVAL Submittal Revision S4 - P01

| Project                                   | Origin | Location | Level | Type | Role | Class | Number |
|---|--------|----------|-------|------|------|-------|--------|
| 64000 - IFL - ZZ - XX - DR - L - 00 - 006 |        |          |       |      |      |       |        |

Note: Please do not scale from this drawing