

This copy has been made by or with the authority of Midlothian Council pursuant to Section 47 of the Designs and Patents Act 1988. Unless that Act provides a relevant exception to copyright, the copy must not be copied without the prior permission of the copyright owner.



PLANNING

The purpose of this drawing is solely for the purposes of obtaining building warrant / planning / listed buildings approval. The drawing may be suitable for construction purposes but it may be necessary to augment/and or amend this information for this purpose. No liability will be accepted for any omission on this drawing should the drawing be used for construction purposes.

**LORN
MACNEAL**
ARCHITECTS

3 ST VINCENT STREET
EDINBURGH EH3 6SW

T + 44 (0)131 226 3838
F + 44 (0)131 220 4767

mail@lornmacneal.co.uk
www.lornmacneal.co.uk

CHRUCH HALL, PENICUIK
EH26 9DG

LOCATION PLAN


Scale 1: 1250 @ A4

Date 21/12/2021

Drawing No. 21.41 / L(P)100

DO NOT SCALE FOR CONSTRUCTION PURPOSES

© This drawing is copyright of Lorn Macneal Architects

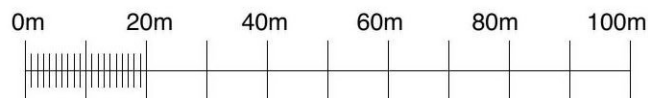

Scale 1:1250

Red line denotes site boundary.



All maps shown are from Ordnance Survey Data Base. Issued by Copyright Licence, Business Use of Paper Maps. Licence expires August 2022. Licence number AR100038994