


EXISTING GROUND FLOOR LAYOUT

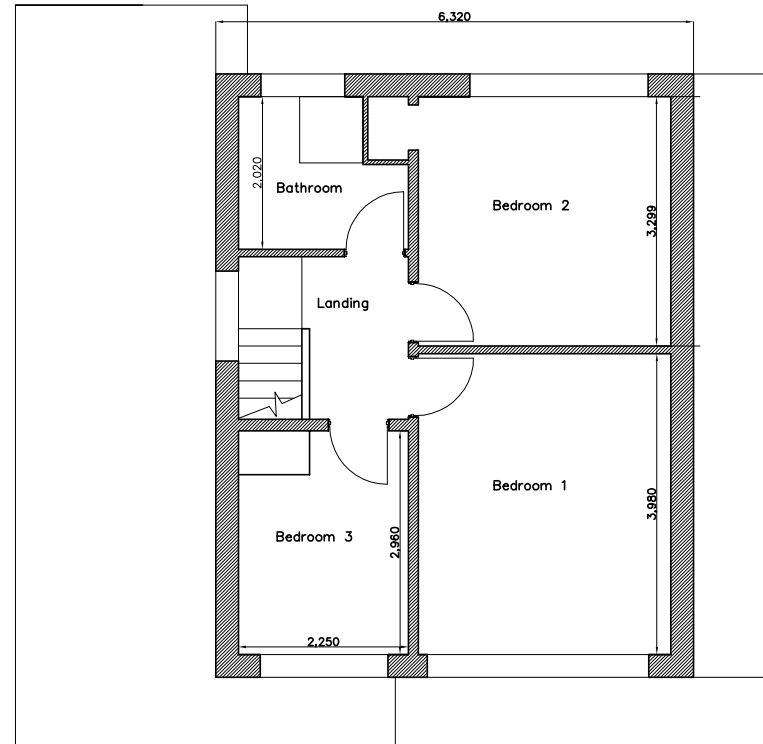

EXISTING UPPER FLOOR LAYOUT

20/11/2021

D1

General Notes

No.	Revision/Issue	Date

Firm Name and Address
 RUTLAND PLANNING AND DESIGN SERVICES
 CRACROFT
 15a NOOK LANE
 EMPINGHAM
 RUTLAND
 LE15 8PT
 TEL. 01780 460758

Project Name and Address
 Single & Two-Storey Extension
 Miss Nikki Thorpe
 14 Gatehouse Lane
 South Luffenham
 Rutland
 LE15 8NN

Project Existing Plan Layouts	Dwg No. Dwg No 1
Date Date 20/11/2021	Sheet A3
Scale Scale 1:100	