




Proposed Street Scene

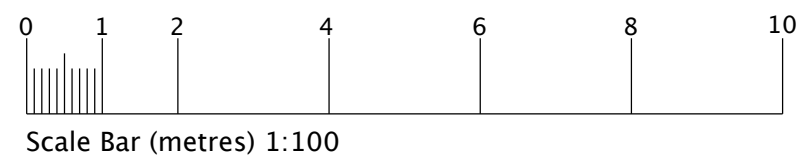

- New Builds
- Extensions
- Groundworks

07532 303307
 calvin@ct-building.co.uk
 www.ct-building.co.uk

Site Briars Cottage Gorsewood Road Hartley Kent DA3 7DF	Scale 1:100@ A3 UNLESS STATED
	Drawing No. Date 006 (Ver 1) 10/08/2021
Drawing Title: Street Scene	Drawn by C.J.K.