


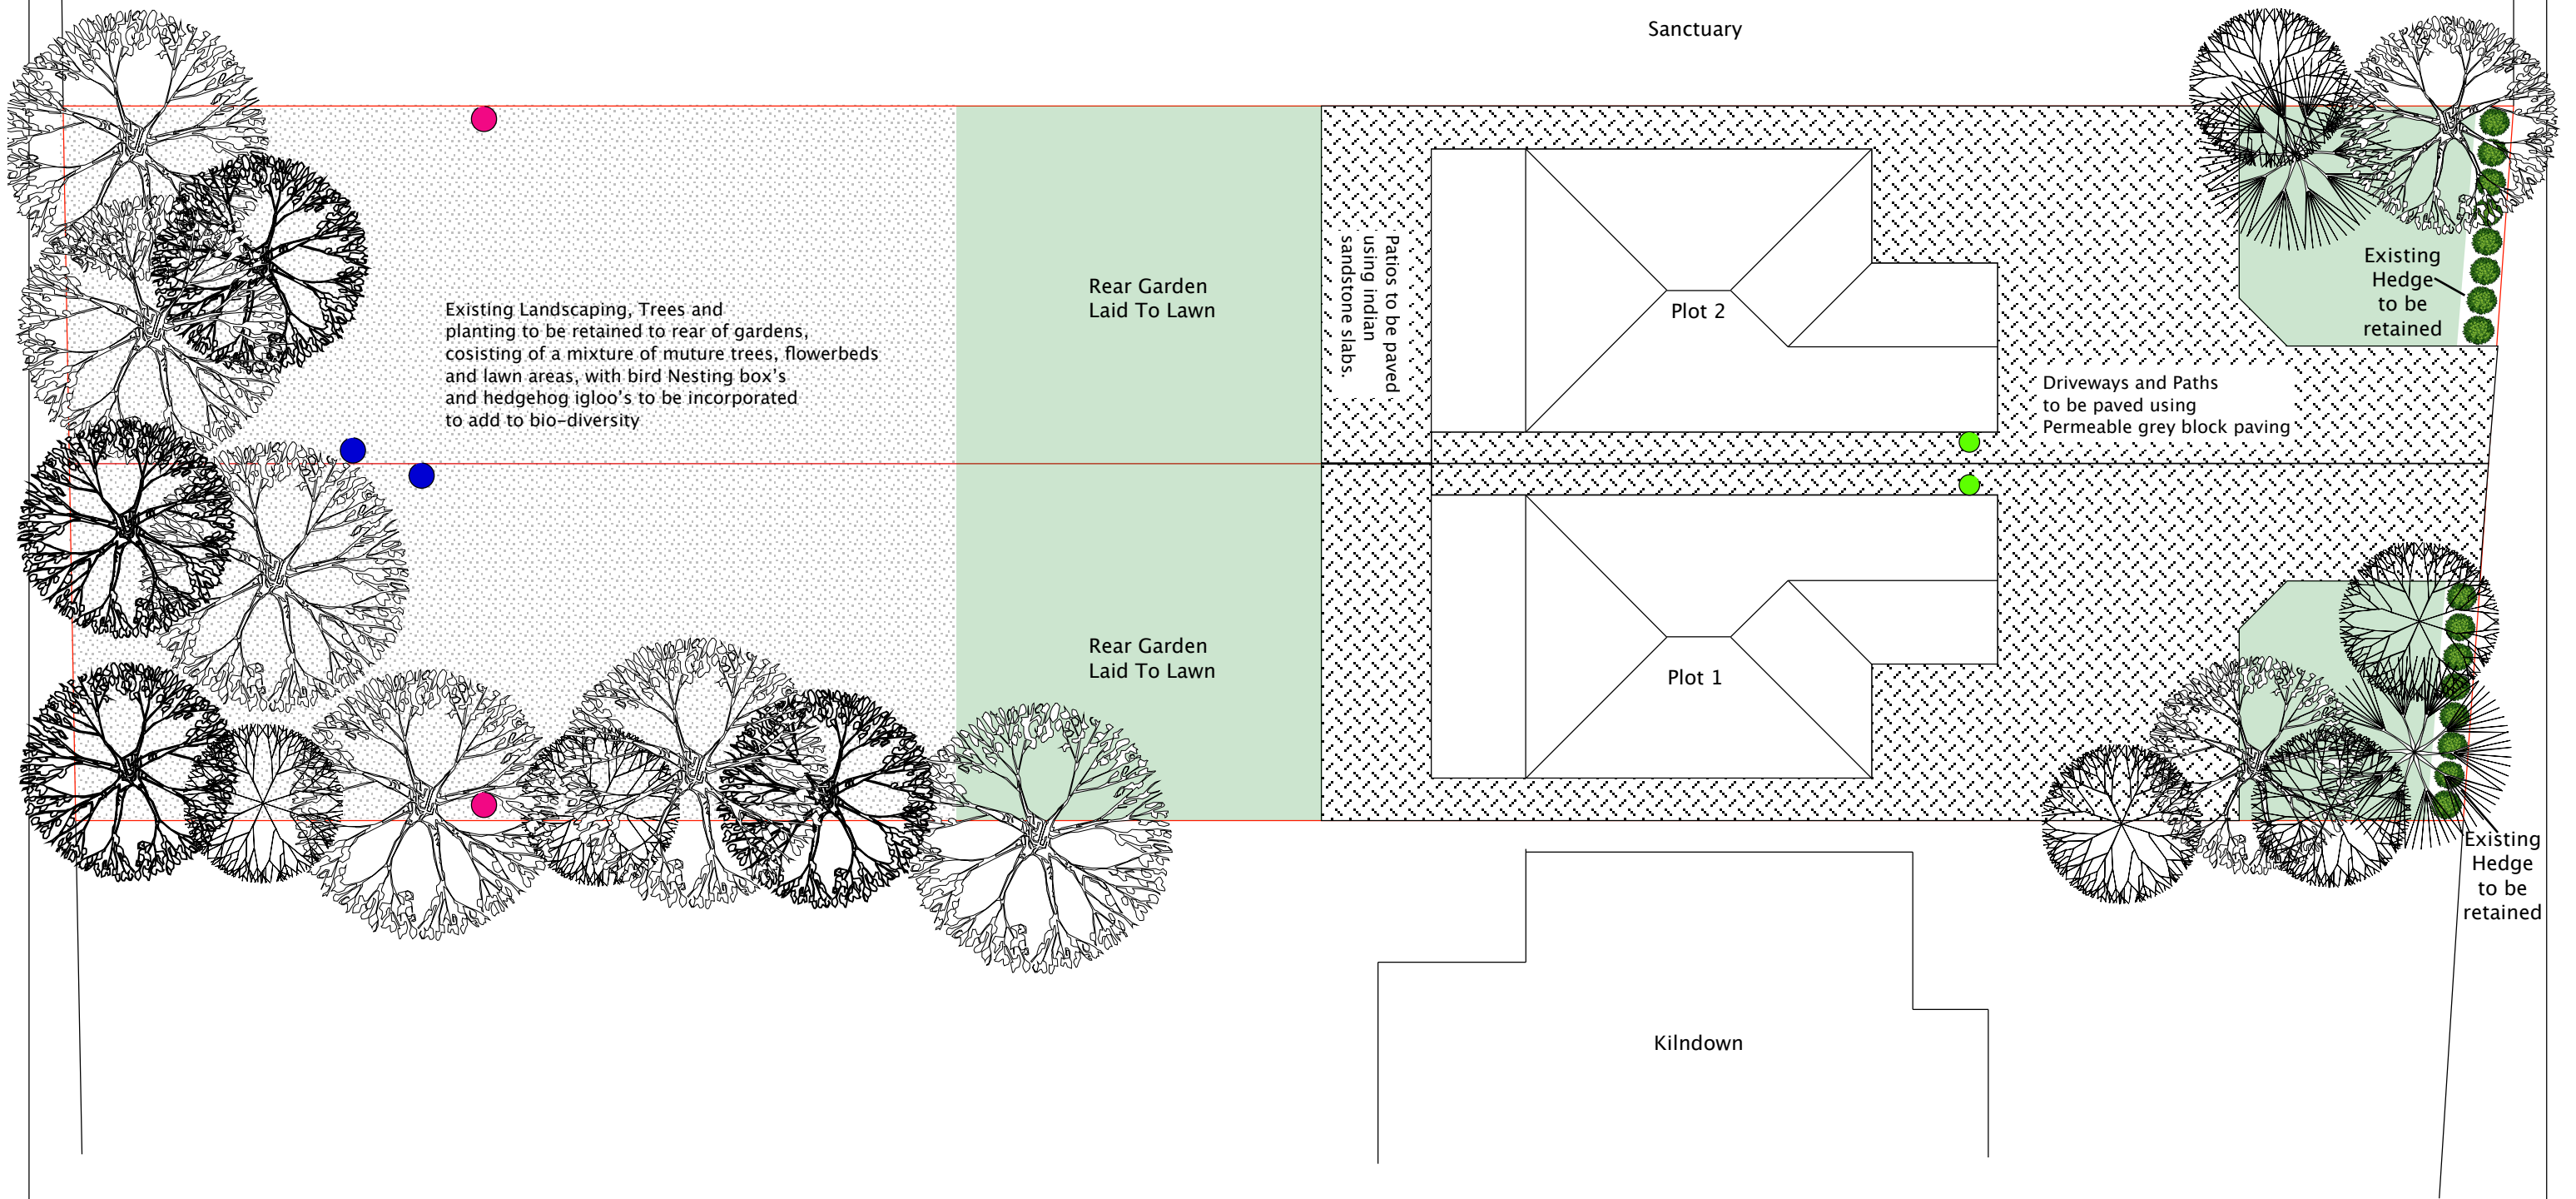


-  Hedgehog igloo
-  Bird Nesting Box
-  Electric Vehicle Charging Point



– New Builds
– Extensions
– Groundworks

07532 303307
calvin@ct-building.co.uk
www.ct-building.co.uk

Site Briars Cottage Gorsewood Road Hartley Kent DA3 7DF	Scale 1:100@ A3 UNLESS STATED	
	Drawing No.	Date
Drawing Title: Landscaping Plan	010 (Ver 1)	10/08/2021
		Drawn by C.J.K.