



Ground Floor
Total Floor Area - 120.9 m²

Proposed Ground Floorplan

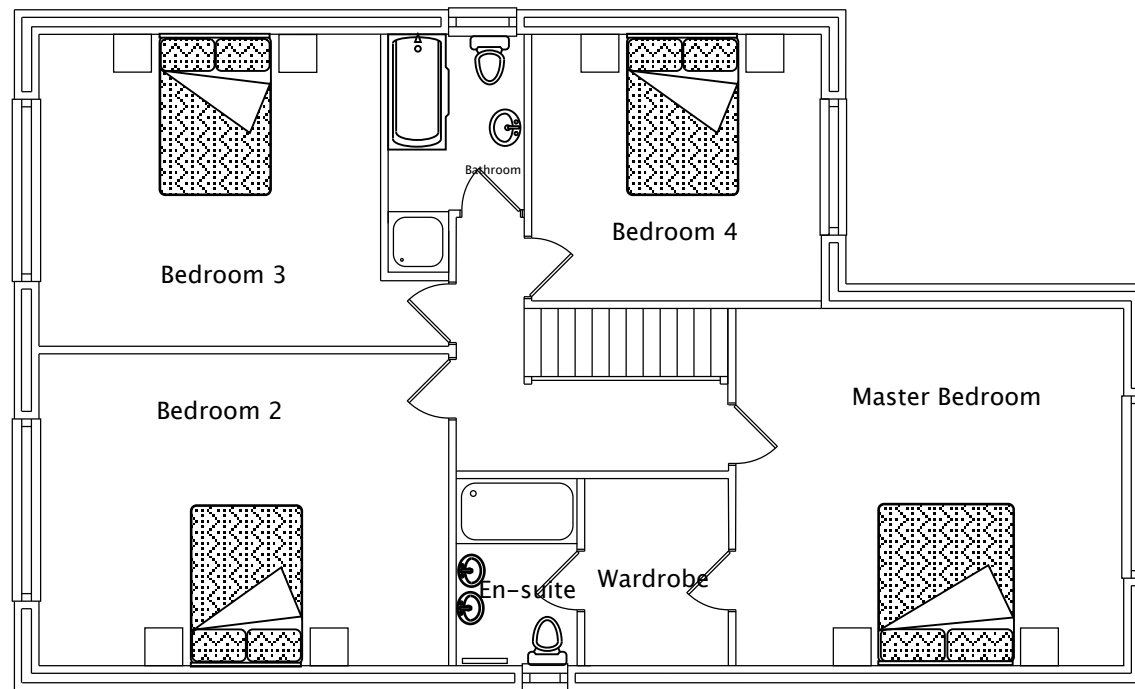

First Floor
Total Floor Area - 98.3 m²

Proposed First Floorplan

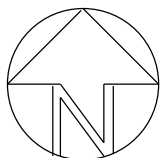

Scale Bar (metres) 1:100



- New Builds
- Extensions
- Groundworks

07532 303307
calvin@ct-building.co.uk
www.ct-building.co.uk

Reputation Built On Quality

| | |
|--|--|
| Site Briars Cottage Gorsewood Road Hartley Kent DA3 7DF | Scale 1:100@ A3 UNLESS STATED |
| | Drawing No. Date 003 (Ver 1) 10/08/2021 |
| Drawing Title: Plot 2 Floorplans | Drawn by C.J.K. |