




Ground Floor
Total Floor Area - 120.9 m2

Proposed Ground Floorplan

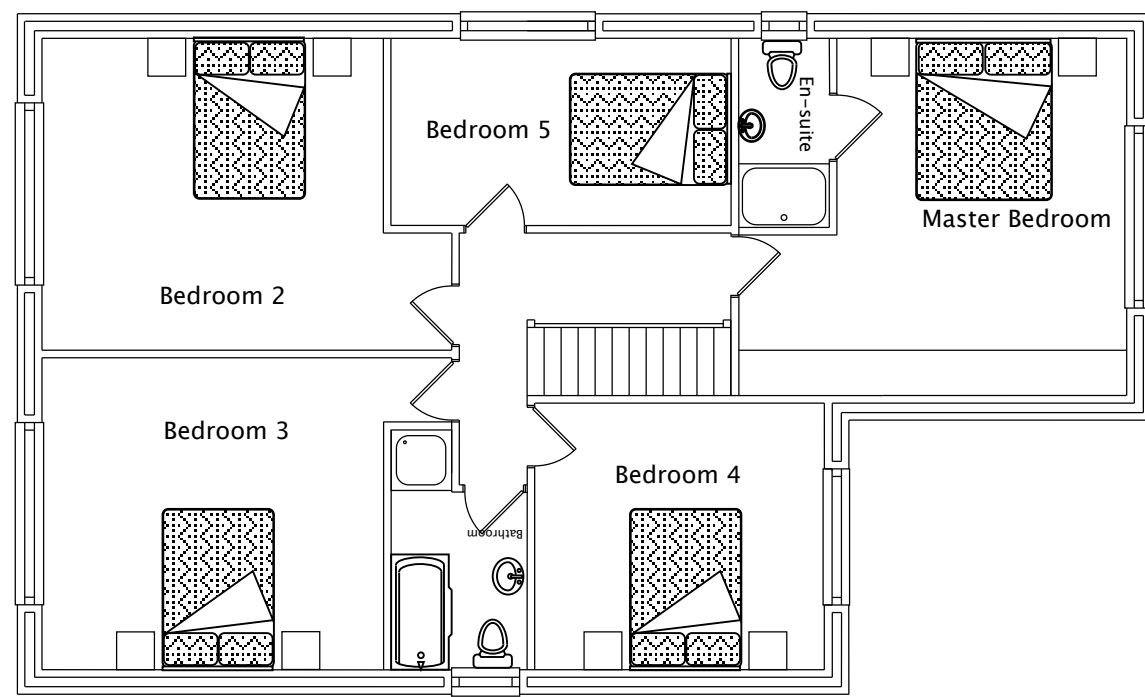

First Floor
Total Floor Area - 98.3 m2

Proposed First Floorplan

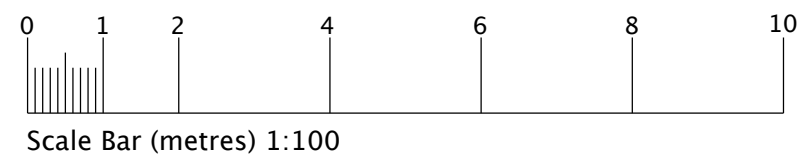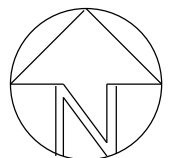


- New Builds
 - Extensions
 - Groundworks
 07532 303307
 calvin@ct-building.co.uk
 www.ct-building.co.uk
Reputation Built On Quality

Site Briars Cottage Gorsewood Road Hartley Kent DA3 7DF	Scale 1:100@ A3 UNLESS STATED
Drawing Title: Plot 1 Floorplans	Drawing No. Date 001 (Ver 1) 10/08/2021 Drawn by C.J.K.