




**SCENE BB**


1:150@A1



Future Custom and Self Build Dwellings  
Subject to Detailed Design

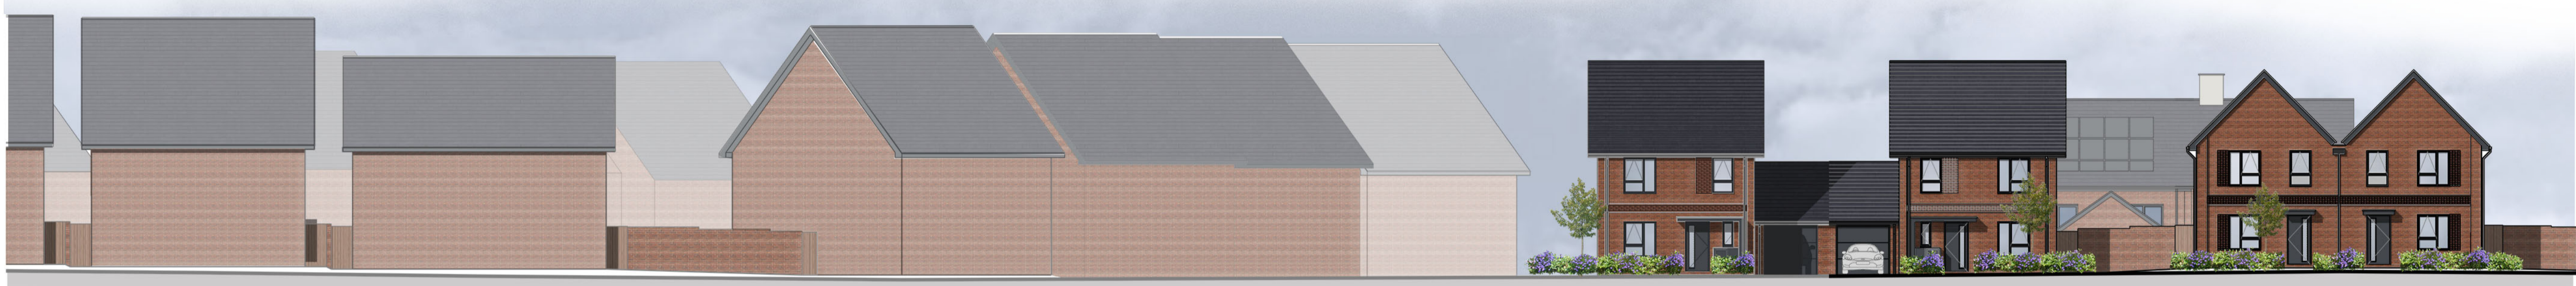

Future Custom and Self Build Dwellings Subject to Detailed Design

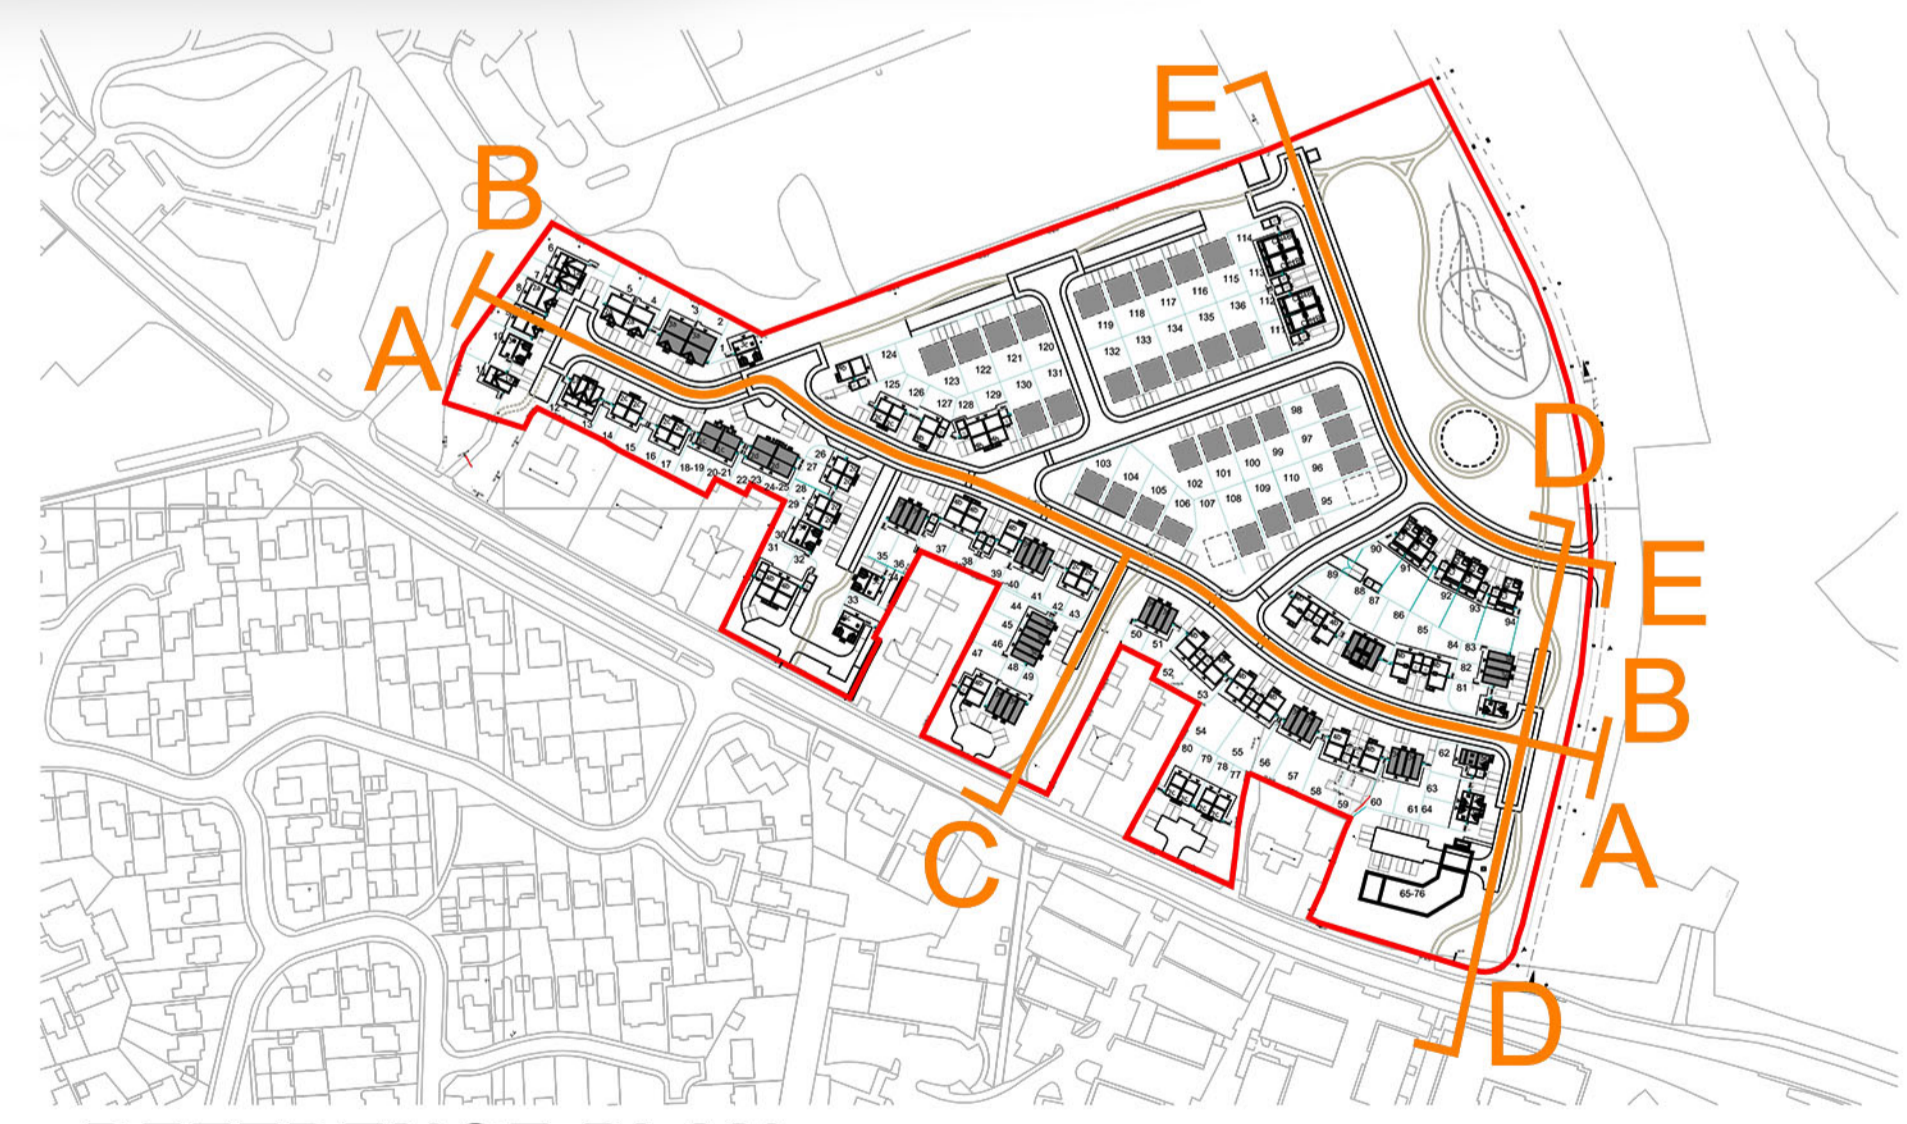

**REFERENCE PLAN**

(not to scale)

<p>Notes</p> <ul style="list-style-type: none"> <li>Copyright in this drawing remains the property of BMS Architecture Limited.</li> <li>Do not scale this drawing.</li> <li>Work to figured dimensions only.</li> <li>Contractors and consultants are to advise BMS Architecture Limited of any discrepancies.</li> </ul>	<p>Revision</p>	<p>Date</p>	<p>By</p>	<p>Chkd</p>	<p>CDM Notes</p>	<p>Project</p> <p>LONDON ROAD SHREWSBURY STREET SCENES</p>		<p>Drawing</p> <p>STREET SCENES SHEET 2 OF 4</p>		<p>Client</p> <p><b>Cornovii</b> Developments</p>		
						<p>Scale</p> <p>1:150@A1</p>	<p>Dated</p> <p>DEC '21</p>	<p>Job No.</p> <p>71328</p>	<p>Drawing No.</p> <p>D41</p>	<p>Drawn by</p> <p>HR</p>	<p>Checked</p> <p>LM</p>	