



SCENE CC


1:150@A1



PLOTS 65-76
APARTMENT BLOCK

SCENE DD

1:150@A1

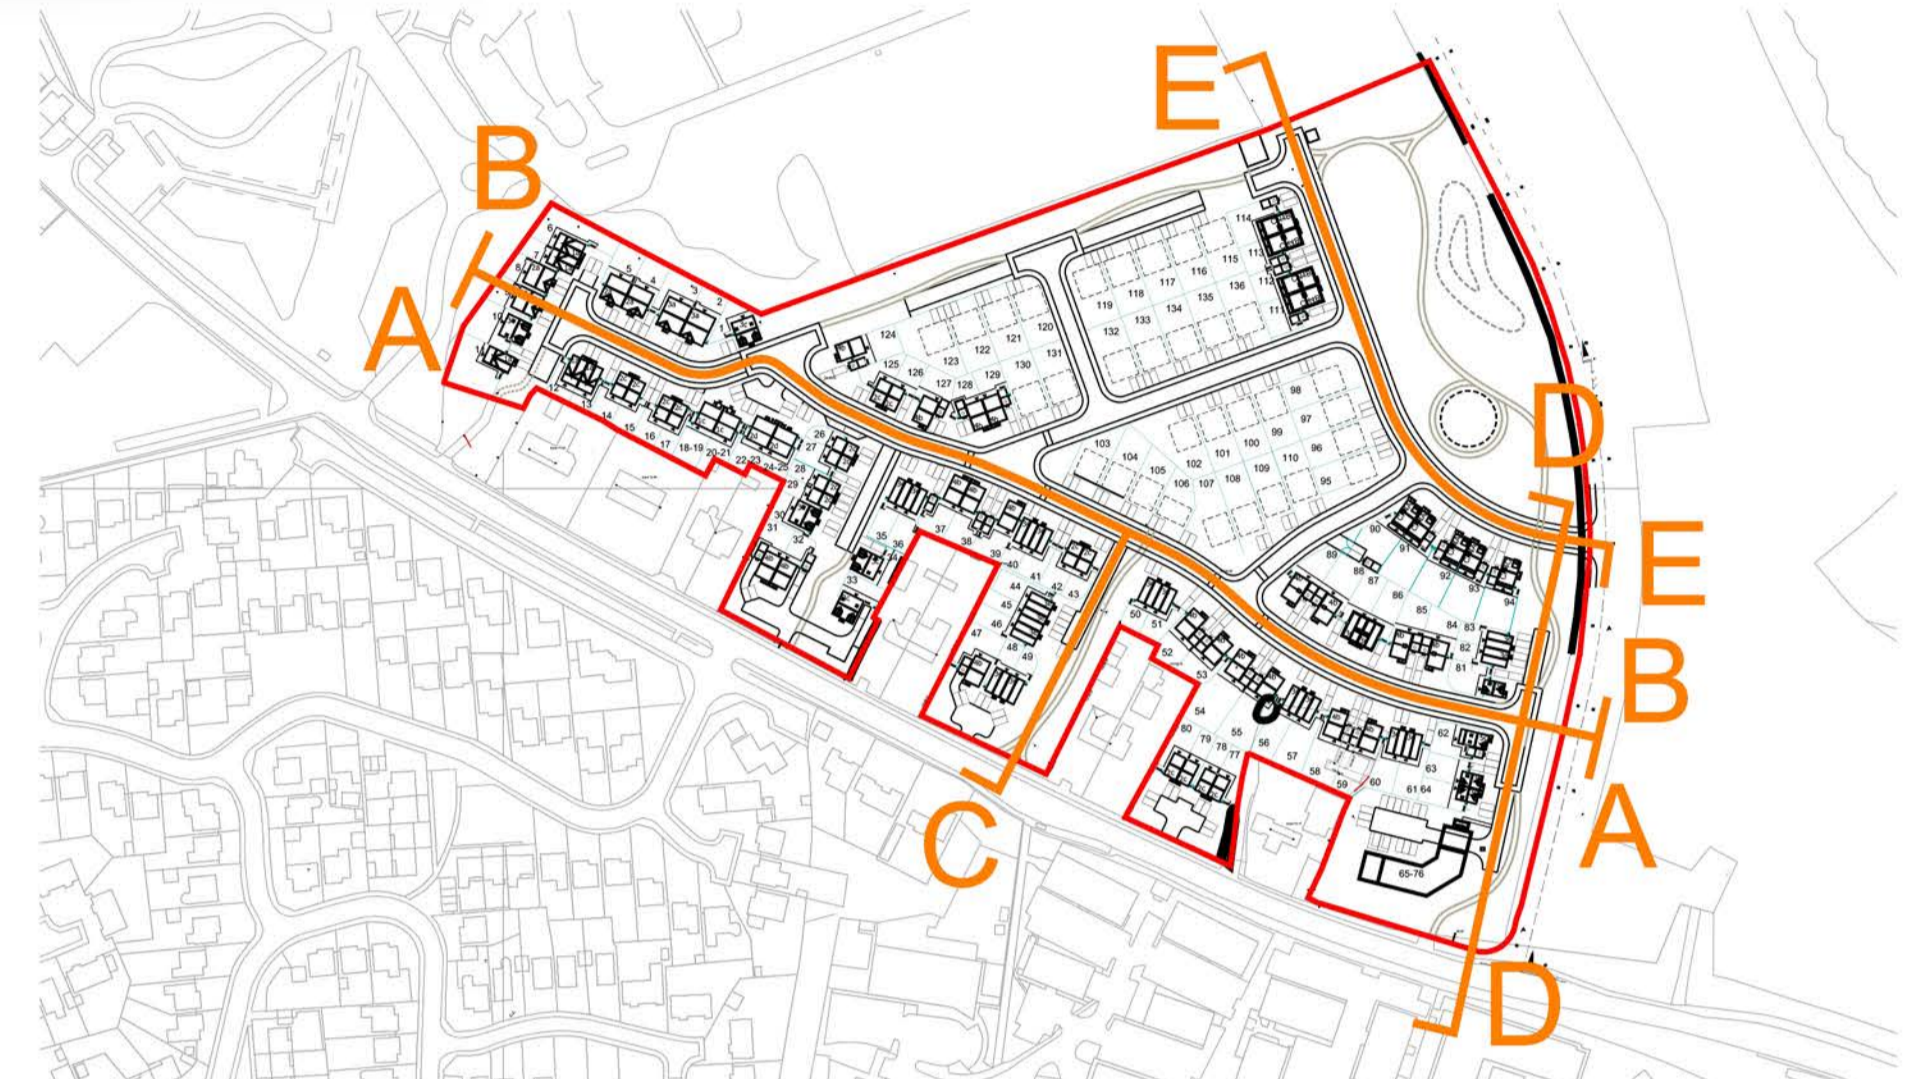

REFERENCE PLAN

(not to scale)



PLOT 64
HOUSE TYPE 2E

<p>Notes</p> <ul style="list-style-type: none"> Copyright in this drawing remains the property of BM3 Architecture Limited. Do not scale this drawing. Work to figured dimensions only. Contractors and consultants are to advise BM3 Architecture Limited of any discrepancies. 	<p>Revision</p>	<p>Date</p>	<p>By</p>	<p>Chkd</p>	<p>CDM Notes</p>	<p>Project</p> <p>LONDON ROAD SHREWSBURY STREET SCENES</p>		<p>Drawing</p> <p>STREET SCENES SHEET 3 OF 4</p>			<p>Client</p> <p>Cornovii Developments</p>		
						<p>Scale</p> <p>1:150@A1</p>	<p>Dated</p> <p>DEC '21</p>	<p>Job No.</p> <p>71328</p>	<p>Drawing No.</p> <p>D42</p>	<p>Drawn by</p> <p>HR</p>	<p>Checked</p> <p>LM</p>	<p>CIS/B Element</p>	