



PLOT 84 HOUSE TYPE CH4C PLOT 83 HOUSE TYPE CH4A PLOT 82 HOUSE TYPE CH4A PLOT 81 HOUSE TYPE CH4A PLOT 80 HOUSE TYPE CH4A


SCENE EE

1:150@A1



PLOT 85 CUSTOM BUILD PLOT 86 CUSTOM BUILD PLOT 87 CUSTOM BUILD PLOT 88 CUSTOM BUILD PLOT 89 HOUSE TYPE CH4B PLOT 90 HOUSE TYPE CH4B PLOT 91 HOUSE TYPE CH4B PLOT 92 HOUSE TYPE CH4B PLOT 93 HOUSE TYPE CH4B PLOT 94 HOUSE TYPE CH4B

Future Custom and Self Build Dwellings Subject to Detailed Design

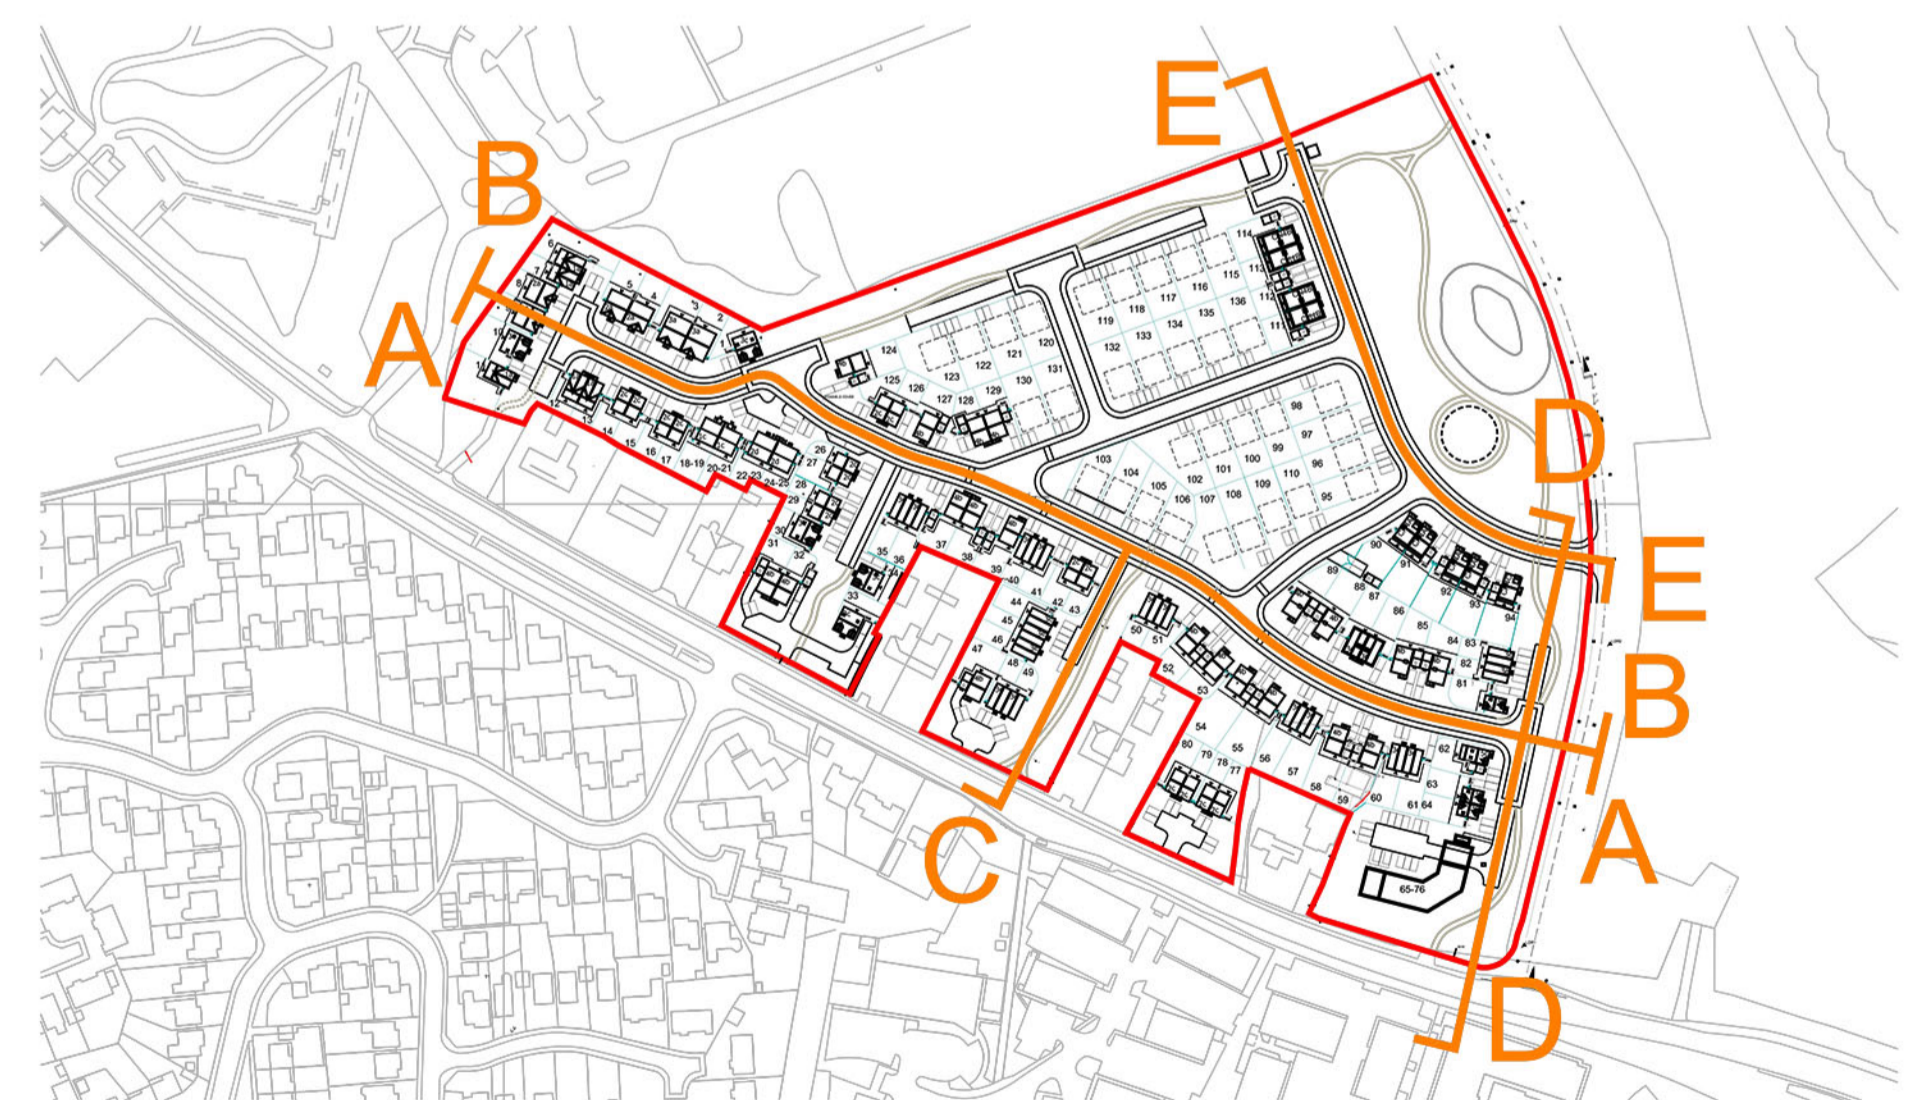

REFERENCE PLAN

(not to scale)

Notes - Copyright in this drawing remains the property of BM3 Architecture Limited. - Do not scale this drawing. - Work to figured dimensions only. - Contractors and consultants are to advise BM3 Architecture Limited of any discrepancies.	Revision	Date By Chkd CDM Notes	Project LONDON ROAD SHREWSBURY STREET SCENES		Drawing STREET SCENES SHEET 4 OF 4		Client 		
			Scale 1:150@A1	Dated DEC '21	Job No. 71328	Drawing No. D43	Drawn by HR	Checked LM	