




# SCENE AA

1:150@A1

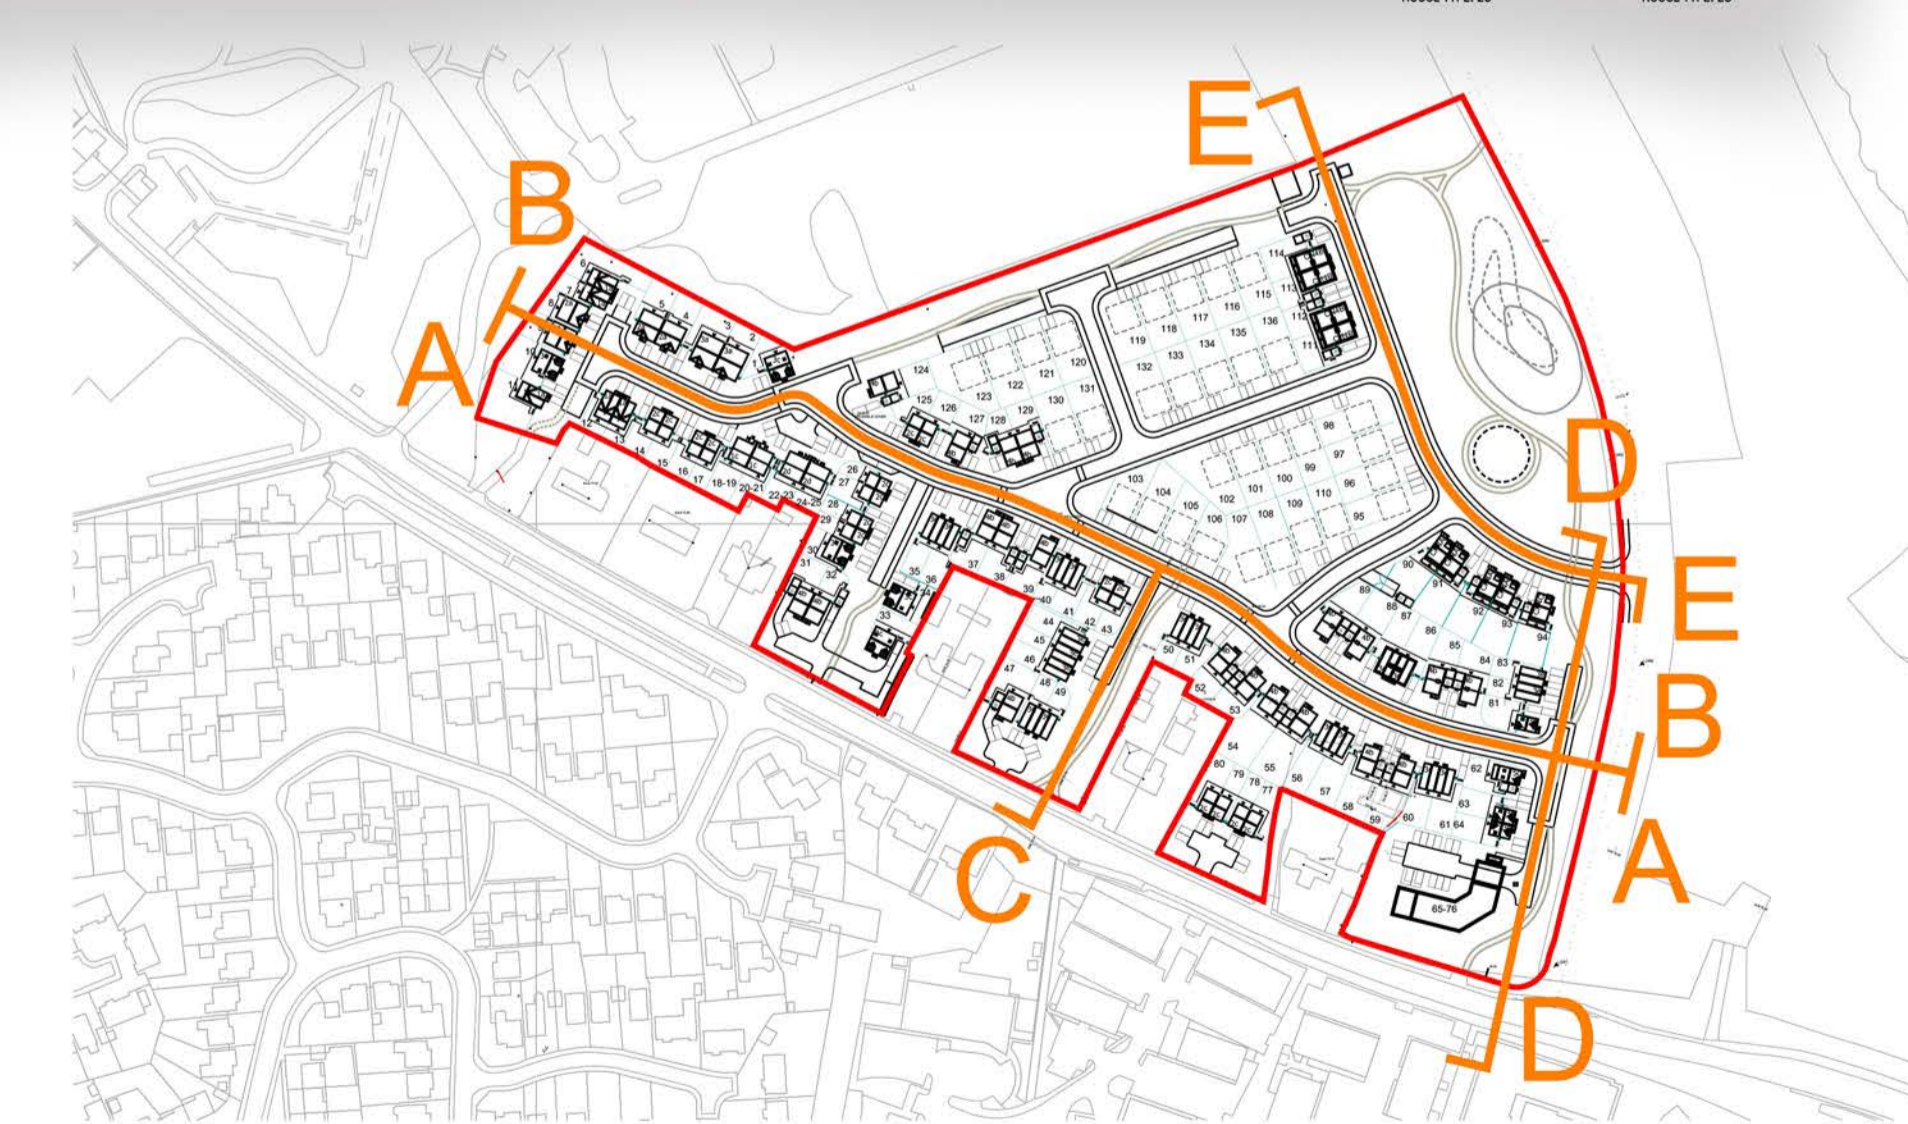

**REFERENCE PLAN**  
(not to scale)

Notes - Copyright in this drawing remains the property of BMS Architecture Limited. - Do not scale this drawing. - Work to figured dimensions only. - Contractors and consultants are to advise BMS Architecture Limited of any discrepancies.	Revision	Date By Chkd CDM Notes	Project LONDON ROAD SHREWSBURY STREET SCENES			Drawing STREET SCENES SHEET 1 OF 4			Client 		
			Scale 1:150@A1	Dated DEC '21	Job No. 71328	Drawing No. D40	Drawn by HR	Checked LM	CIS/6 Element	Revision -	