



9 Highfield Rd, London W3 0AJ

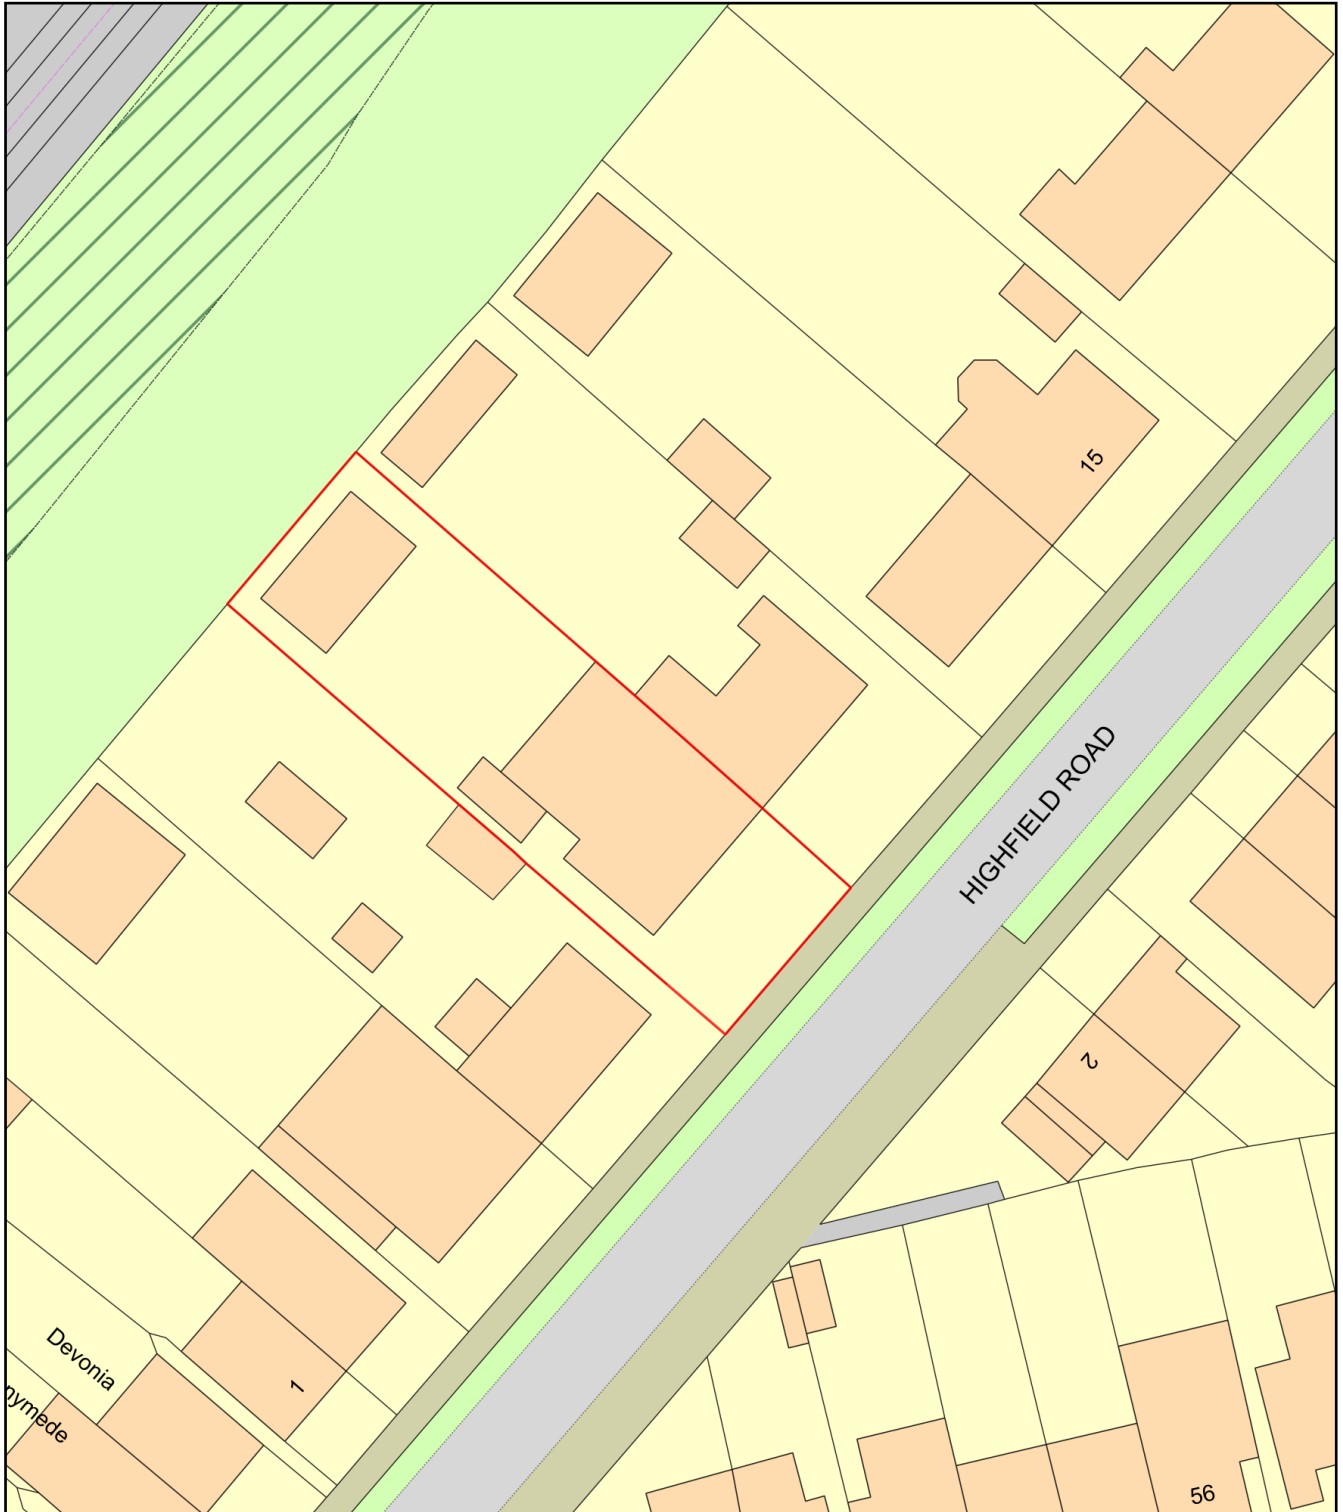

0 20
Metres

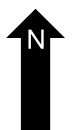

Plan Produced for: Planning Application

Date Produced: 15 Dec 2021

Plan Reference Number: TQRQM21349173134051

Scale: 1:500 @ A4