



EXISTING NORTHERN BOUNDARY WALL 1:100 A1

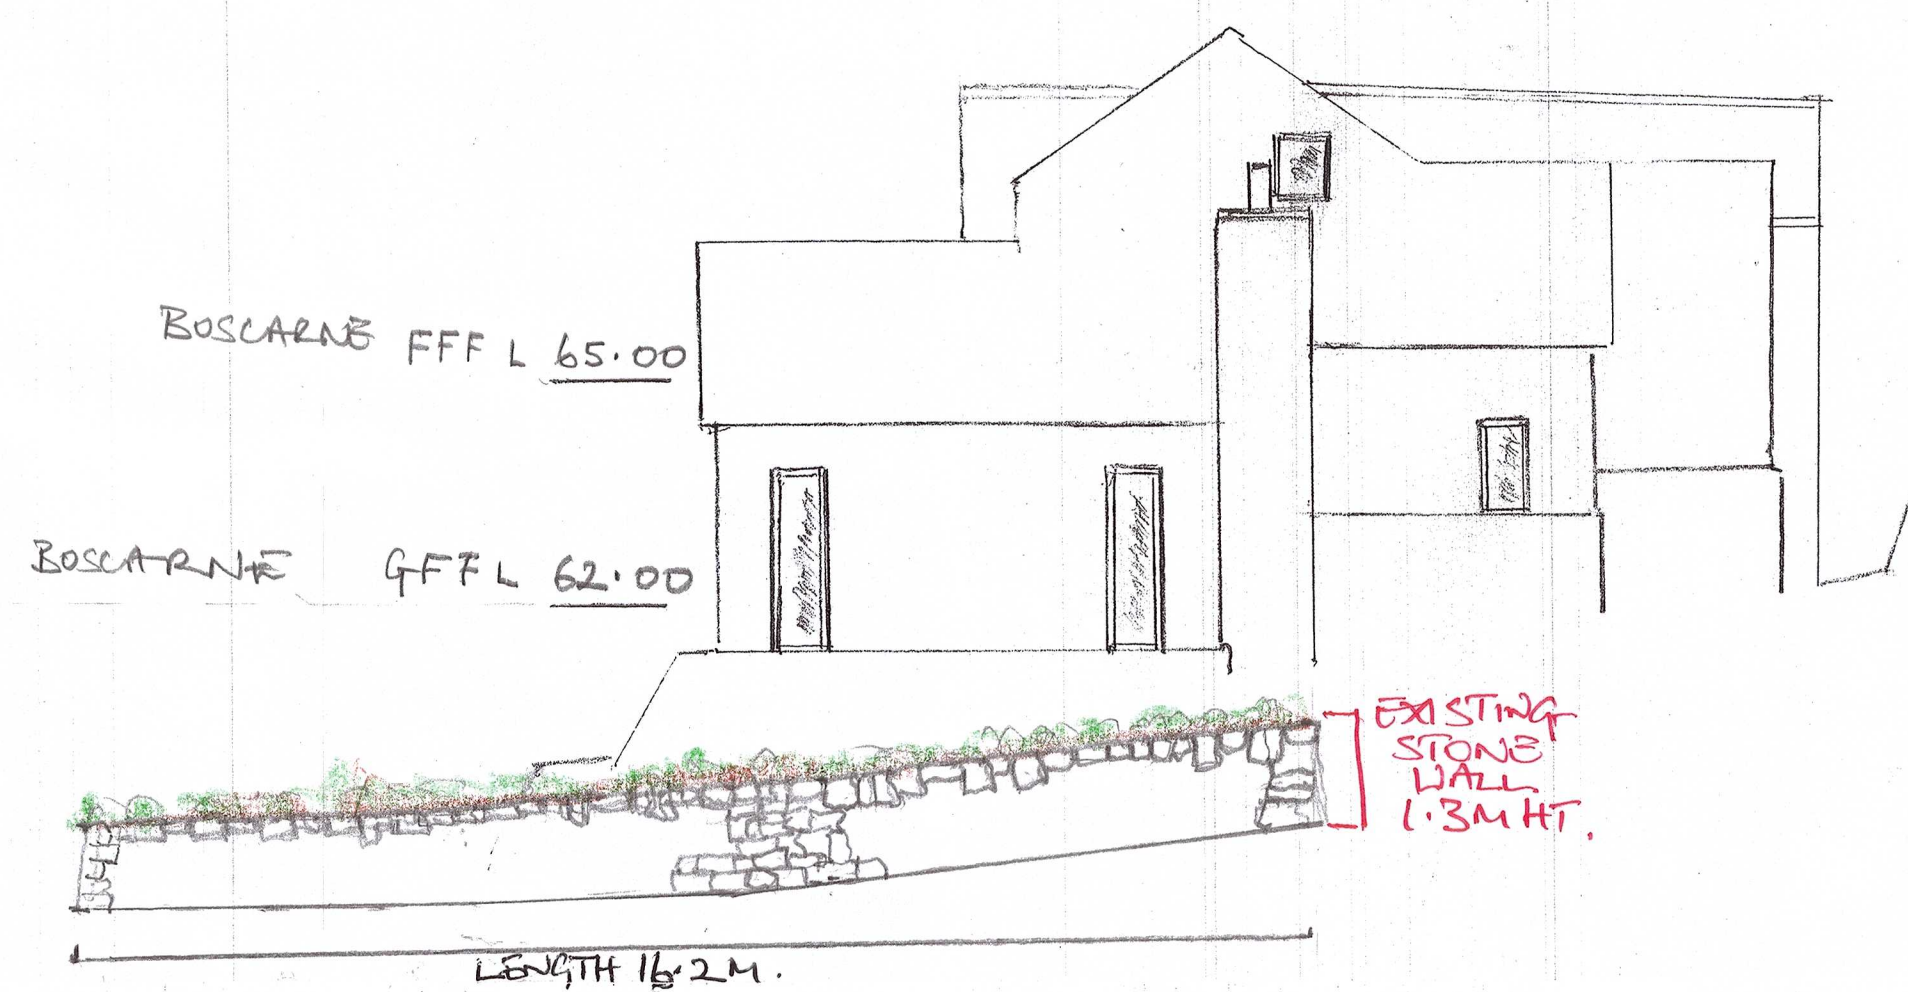

EXISTING WESTERN BOUNDARY WALL 1:100 A1

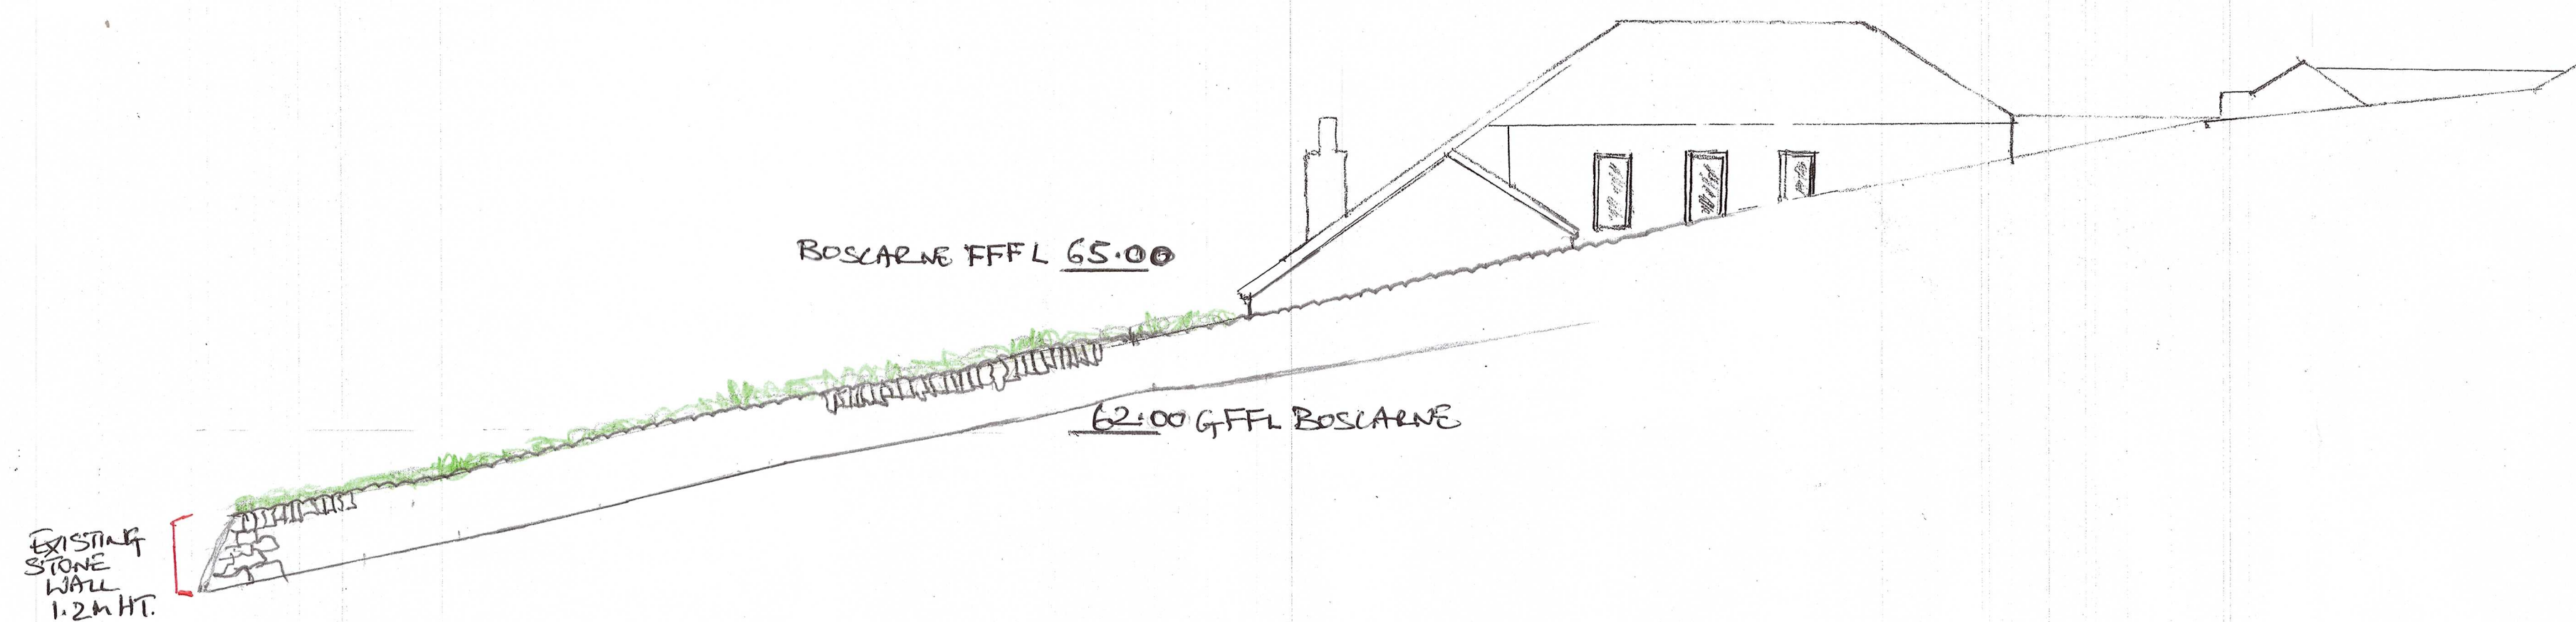

PROPERTY: PUDDING ROCK, MAWGAN PORTH, TR8 4BZ  
DRAWING: ELEVATIONS: EXISTING CORNISH HEDGE BOUNDARIES  
DATE: 12/12/2021  
PAGE SIZE: A1  
SCALE: 1:100  
DRAWING NO: 002