



Neighbouring Property:
47 Sefton Avenue

45 Sefton Avenue

Neighbouring Property:
43 Sefton Avenue

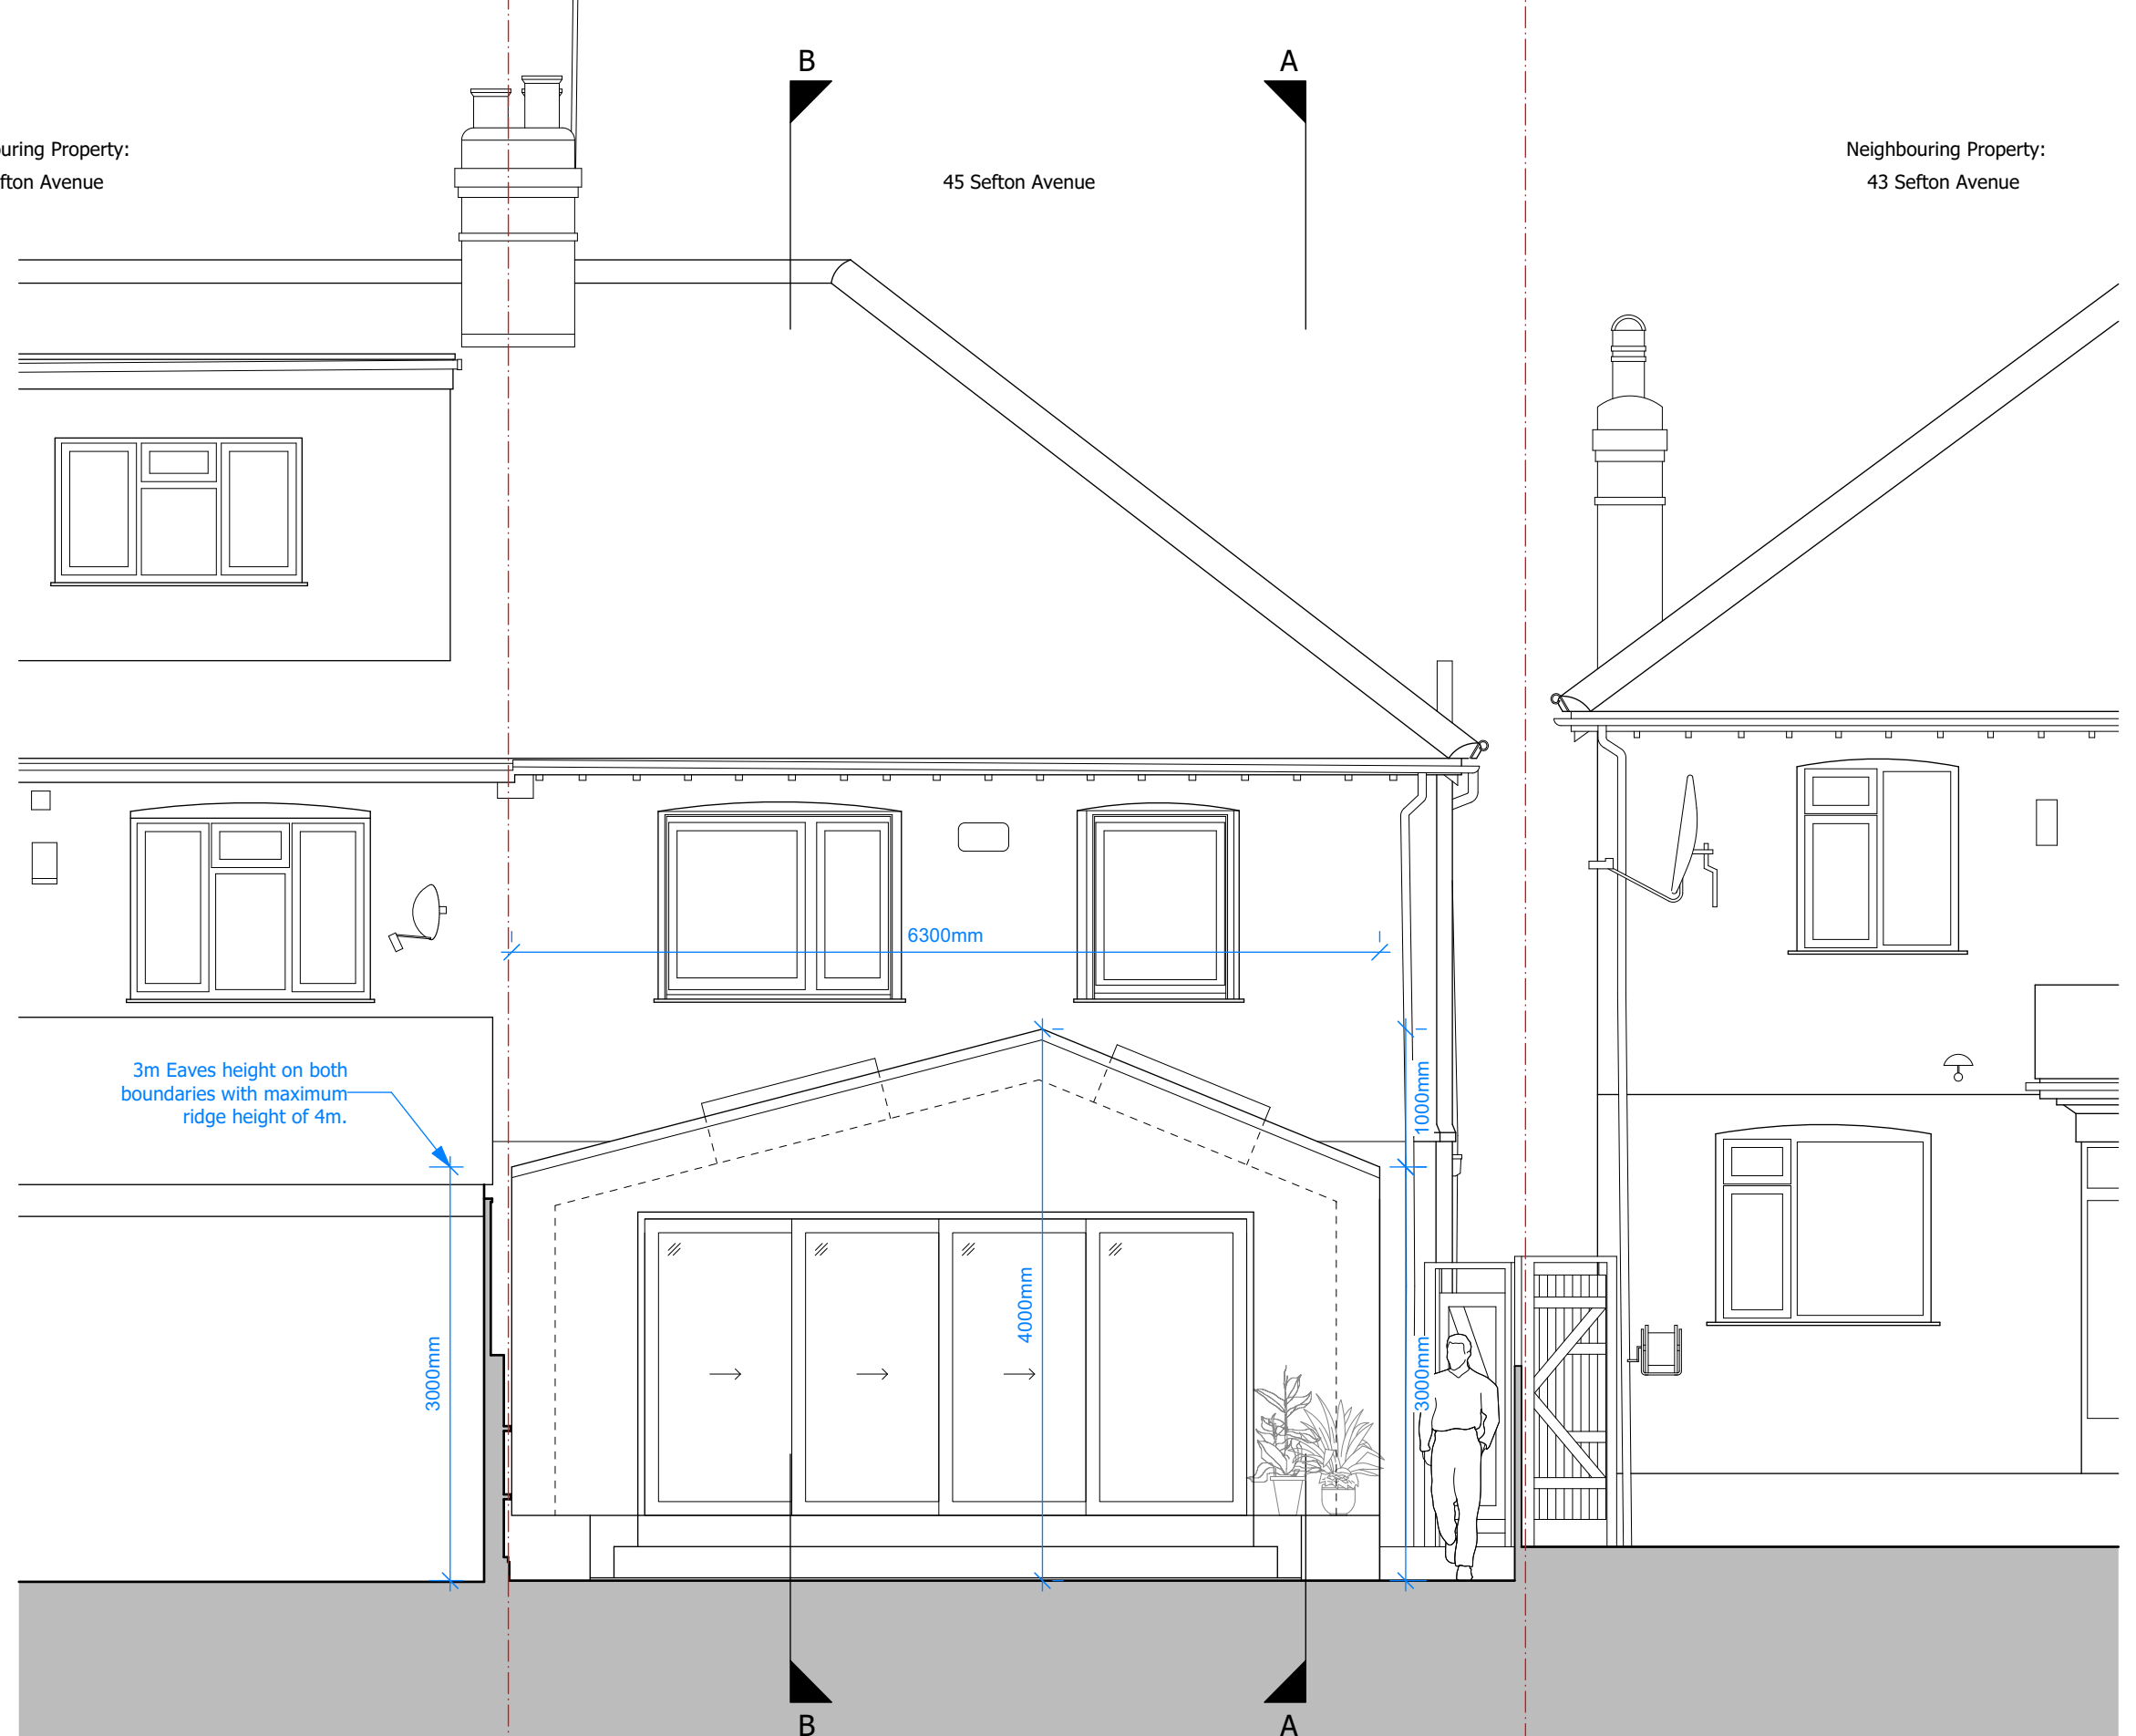

- Notes
- All contents copyright.
 - Do not scale.
 - Based on survey by others.
 - Contractor to verify all dimensions on site.
 - Read in conjunction with all relevant Architect's, Consultant's & Supplier's information.
 - Report any discrepancies to the Architect.

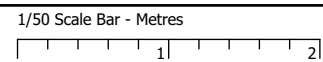

Project **Extensions and Alterations
at 45 Sefton Avenue,
London, NW7 3QE**

Neil Kahawatte Architects

Drawing **Rear Elevation
As Proposed**

Studio 36
Archway Studios
Bickerton House
25-27 Bickerton Road
London, N19 5JT

Number	2116_A108	Status	Information
Scale	1/50 @ A3	Drawn	FMS
Date	07/01/22	Checked	NJK

020 7360 5330
mail@neilkahawatte.com
Company Number: 8530938