

Application Address:
45 Sefton Avenue,
London,
NW7 3QE


Adjoining Neighbours:

47 Sefton Avenue,
London,
NW7 3QE


43 Sefton Avenue,
London,
NW7 3QE

8 Delamere Gardens,
London
NW7 3EB

10 Delamere Gardens,
London
NW7 3EB

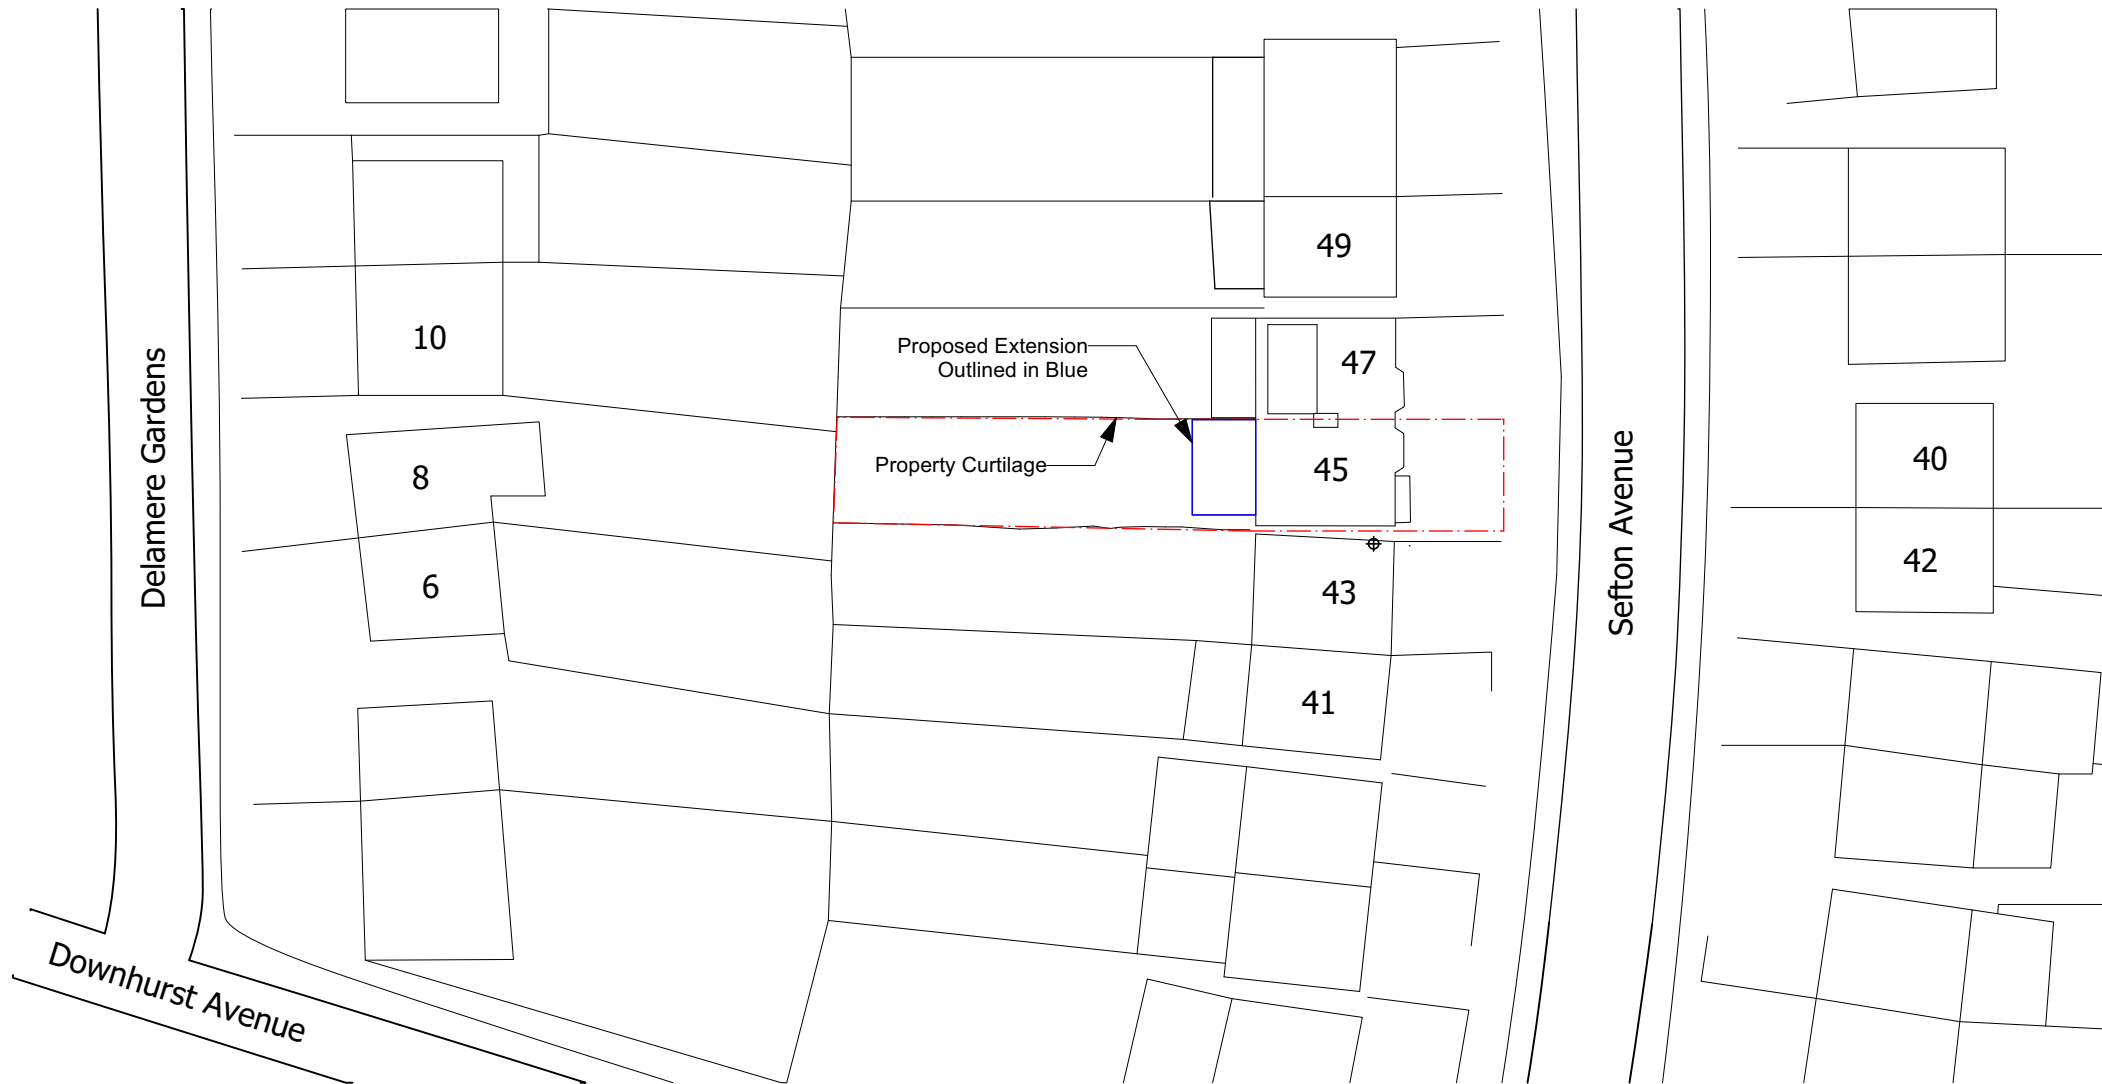

- Notes
- All contents copyright.
 - Do not scale.
 - Based on survey by others.
 - Contractor to verify all dimensions on site.
 - Read in conjunction with all relevant Architect's, Consultant's & Supplier's information.
 - Report any discrepancies to the Architect.

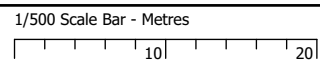

North - Indicative Only



Project **Extensions and Alterations
at 45 Sefton Avenue,
London, NW7 3QE**

Drawing **Block Plan
As Proposed**

Number	2116_A114	Status	Information
Scale	1/500 @ A3	Drawn	NJK
Date	07/01/2022	Checked	NJK

Neil Kahawatte Architects

Studio 36
Archway Studios
Bickerton House
25-27 Bickerton Road
London, N19 5JT

020 7360 5330
mail@neilkahawatte.com
Company Number: 8530938