

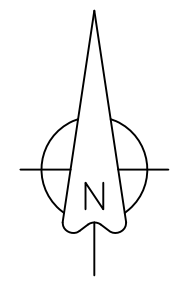



BLOCK PLAN
SCALE 1:500

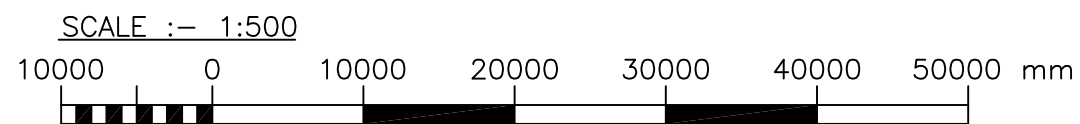

PROPOSED GARAGE CONVERSION

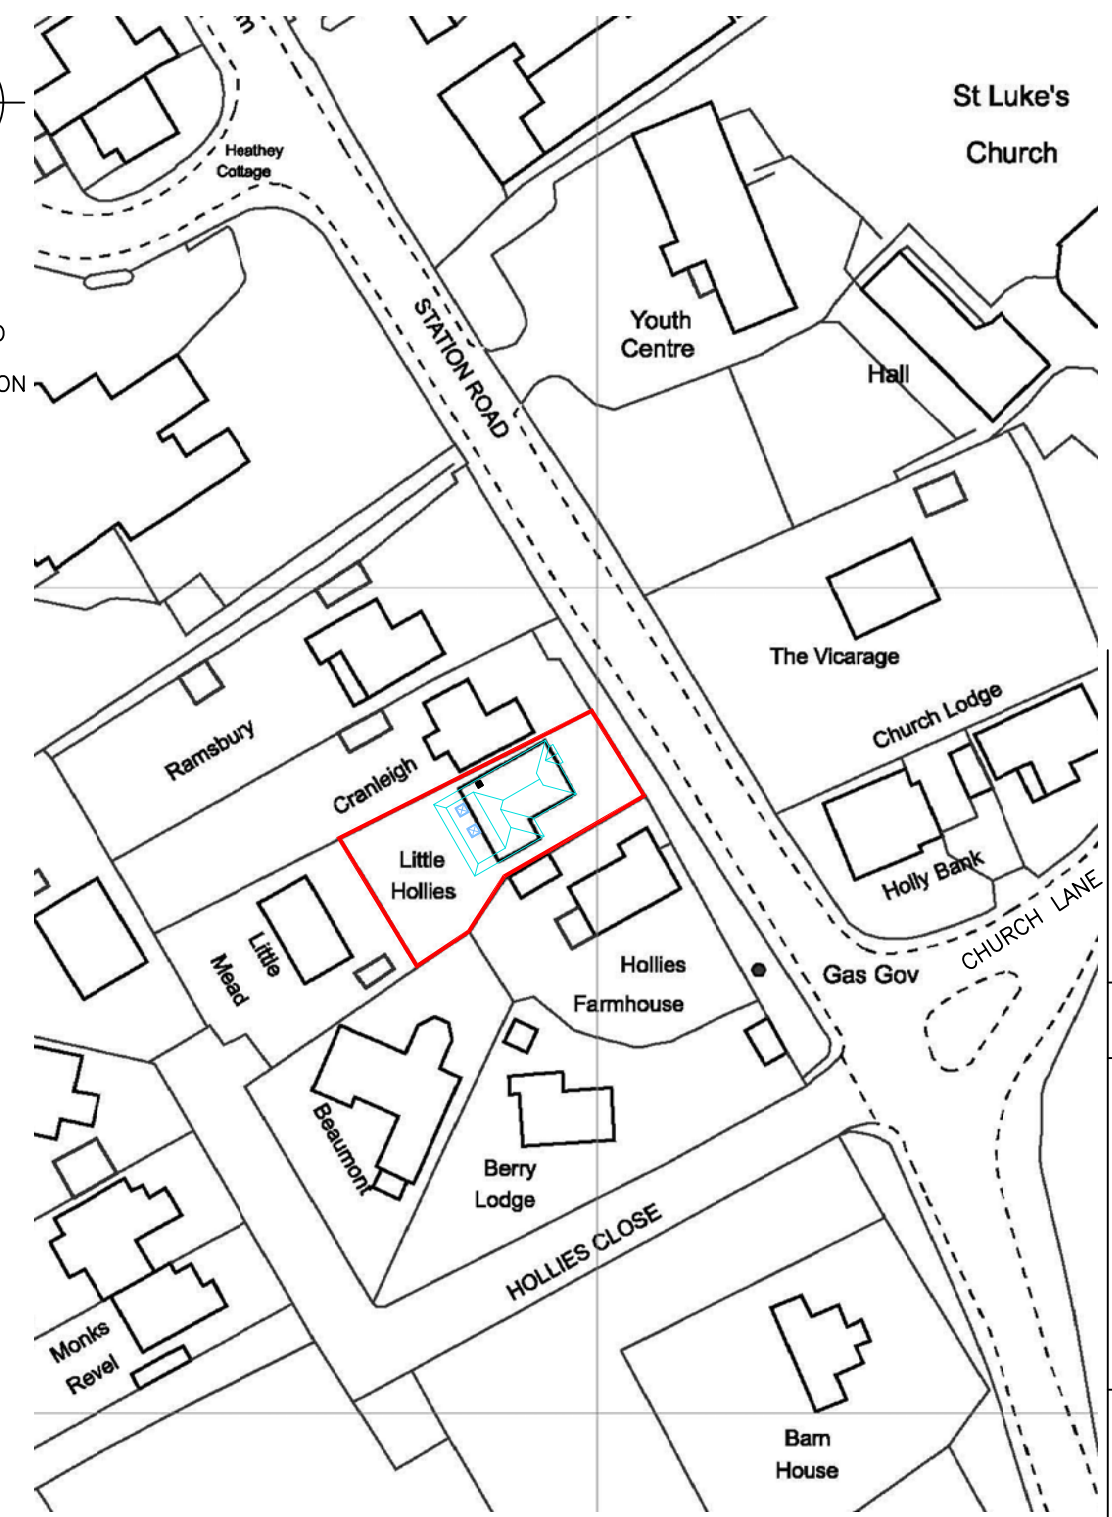

LOCATION PLAN
SCALE 1:1250

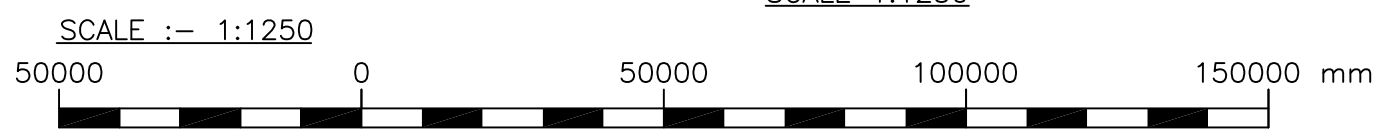

NOTES

1, THIS DRAWING IS COPYRIGHT AND MUST NOT BE REPRODUCED, COPIED, TRACED OR ALTERED IN ANY FORM WITHOUT THE EXPRESS PERMISSION OF FLAXTON ENGINEERING LTD. IN WRITING.

OS MasterMap 1250/2500/10000 scale
22 June 2017, ID: CM-00634118
www.centremapslive.co.uk

©Crown Copyright and database rights. OS 100019980

REV.	DATE	DESCRIPTION
TITLE		
PROPOSED GARAGE CONVERSION for Mr & Mrs HAYNES 'LITTLE HOLLIES', STATION ROAD, SWAY, HAMPSHIRE. SO41 6BA		
FLAXTON ENGINEERING LTD. DESIGN AND DRAFTING SERVICES		
'HARTLANDS' SILVER STREET, SWAY, NR. LYMINGTON, HANTS, SO41 6DF		TEL : 01590 683774 E-mail : steve@flaxtonengineering.co.uk
DRAWN BY S.A.		DATE JANUARY 2022
SCALES 1:500 1:1250 @ A3		
DRAWING No. R102		REV.

THIS DRAWING TO BE READ
IN CONJUNCTION WITH
DRAWING Nos R100 & R101