
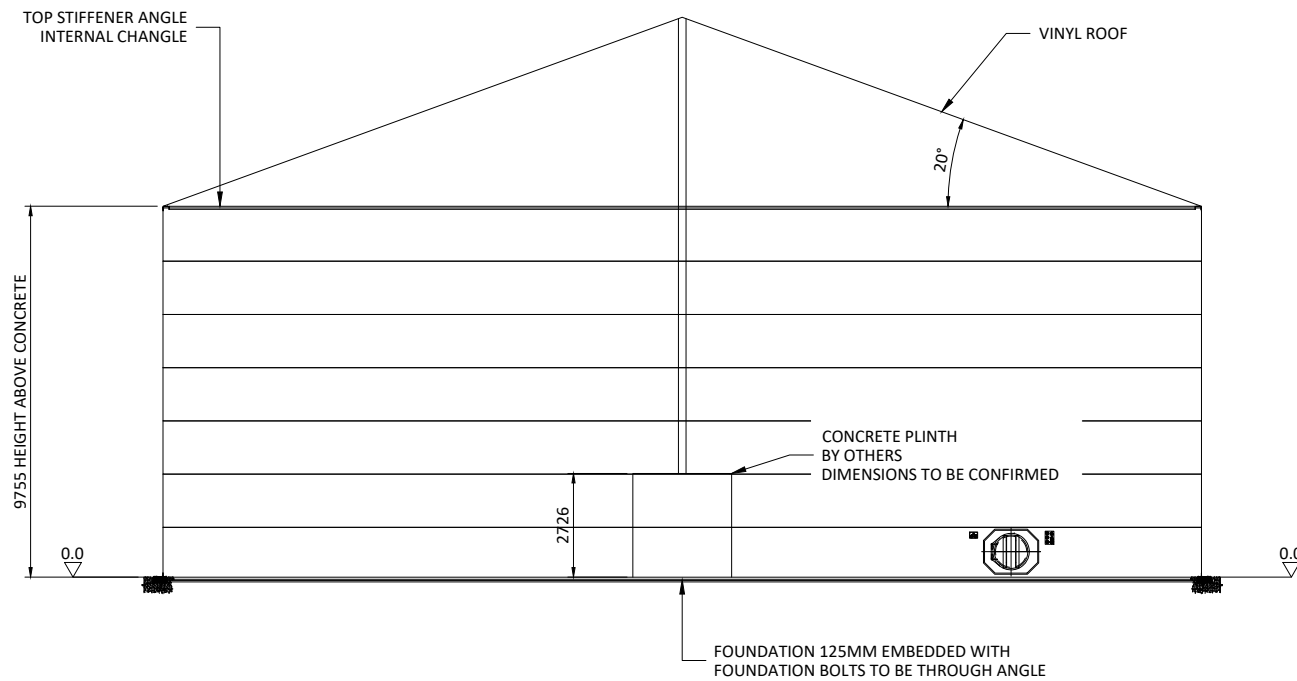


IF IN DOUBT ASK

TANK CONNECTION:
 • ORIENTATION SHOWN IN CLOCKWISE DIRECTION FROM 0° AT 12 O'CLOCK
 • ELEVATION IS CONSIDERED FROM THE TOP OF CONCRETE/ EMBEDMENT

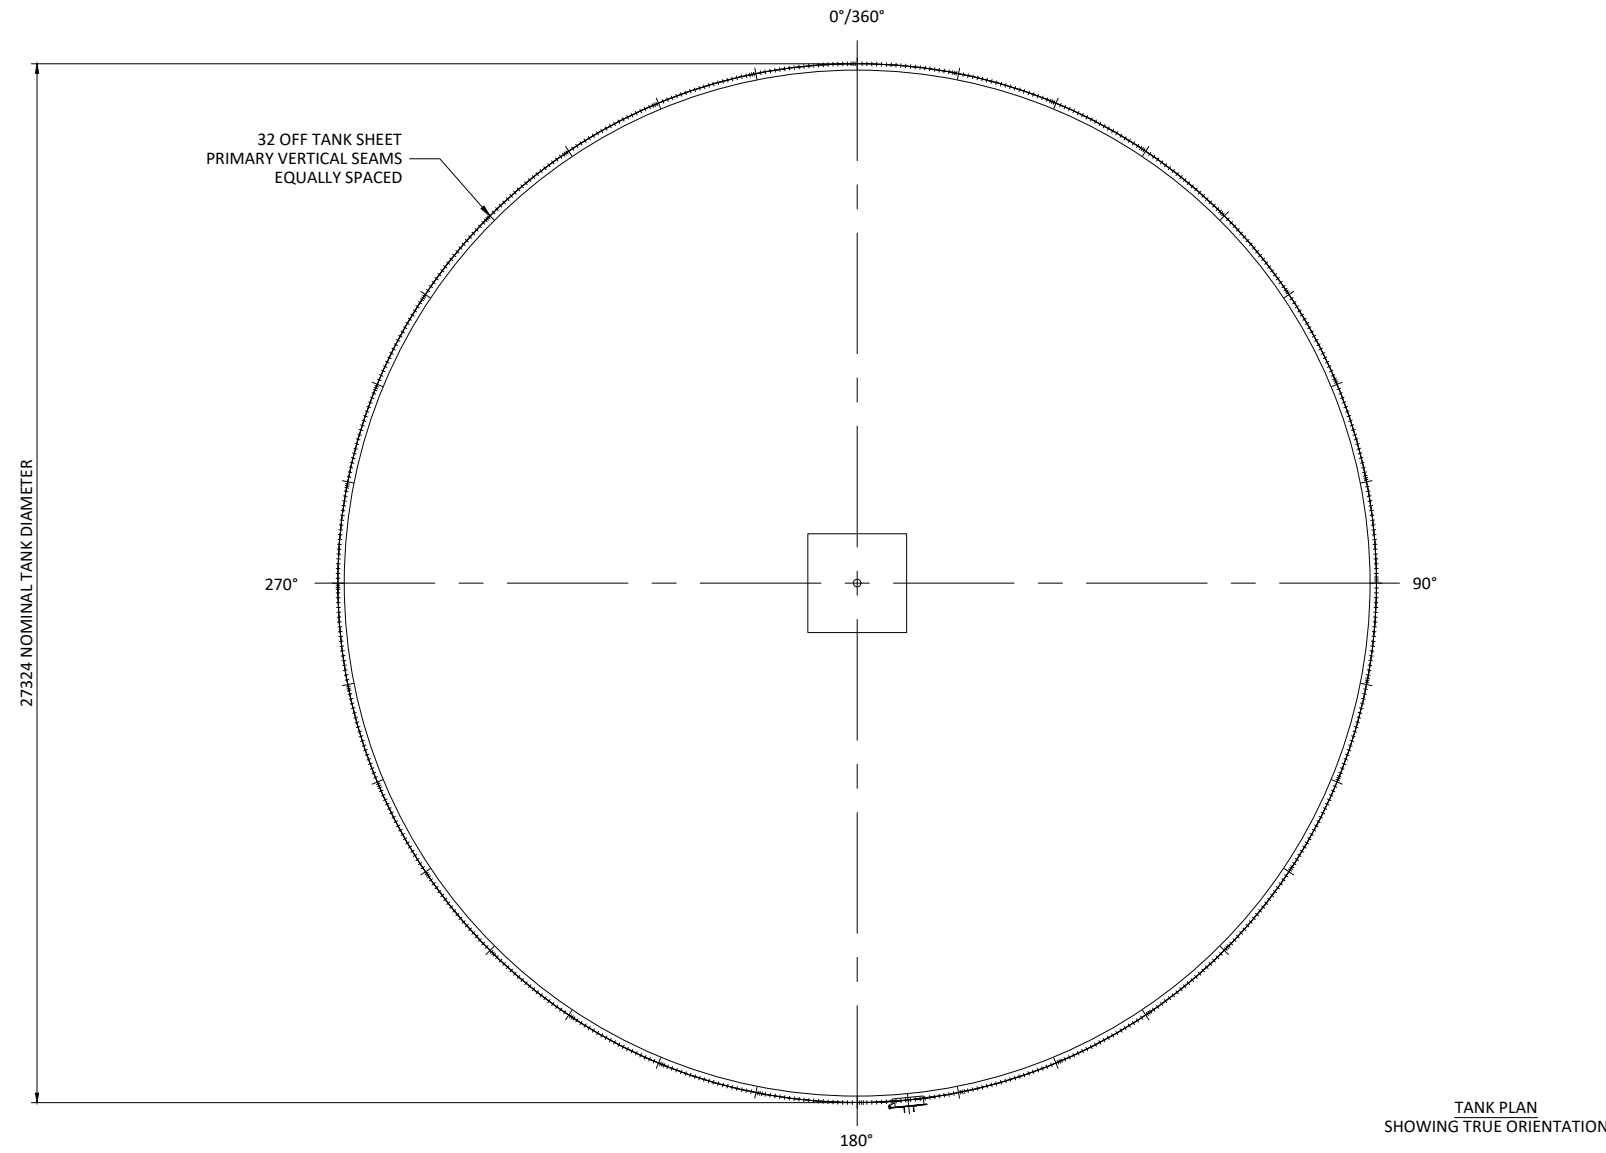

TANK DRAWING SHOWN FOR APP 'PICTORAL'
PURPOSES ONLY, FINAL DETAILS WILL BE SUBJECT
TO SPECIFIC DESIGN CHANGES.

DIMENSIONS :
 • ALL DIMENSIONS ARE IN MILLIMETERS
 • NOMINAL IMPERIAL EQUIVALENTS ADDED WHEN REQUIRED

1	JW		10/05/2021	FIRST ISSUE
REV:	DWN:	CHK:	DATE:	COMMENTS:



Permastore Ltd
 Eye, Suffolk
 IP23 7HS, England
 Tel: +44 1379 870723
 Fax: +44 1379 870530
 Web: www.permastore.com

THIRD ANGLE PROJECTION

TITLE: TANK MODEL 90-35

CLIENT: N/A

PROJECT REF: N/A

SCALE: SHEET:
 1:100 1 of 1

DWN NO: N/A

UNCONTROLLED WHEN PRINTED