


Ruchniewicz 48 Creffield Rd W5 3RP

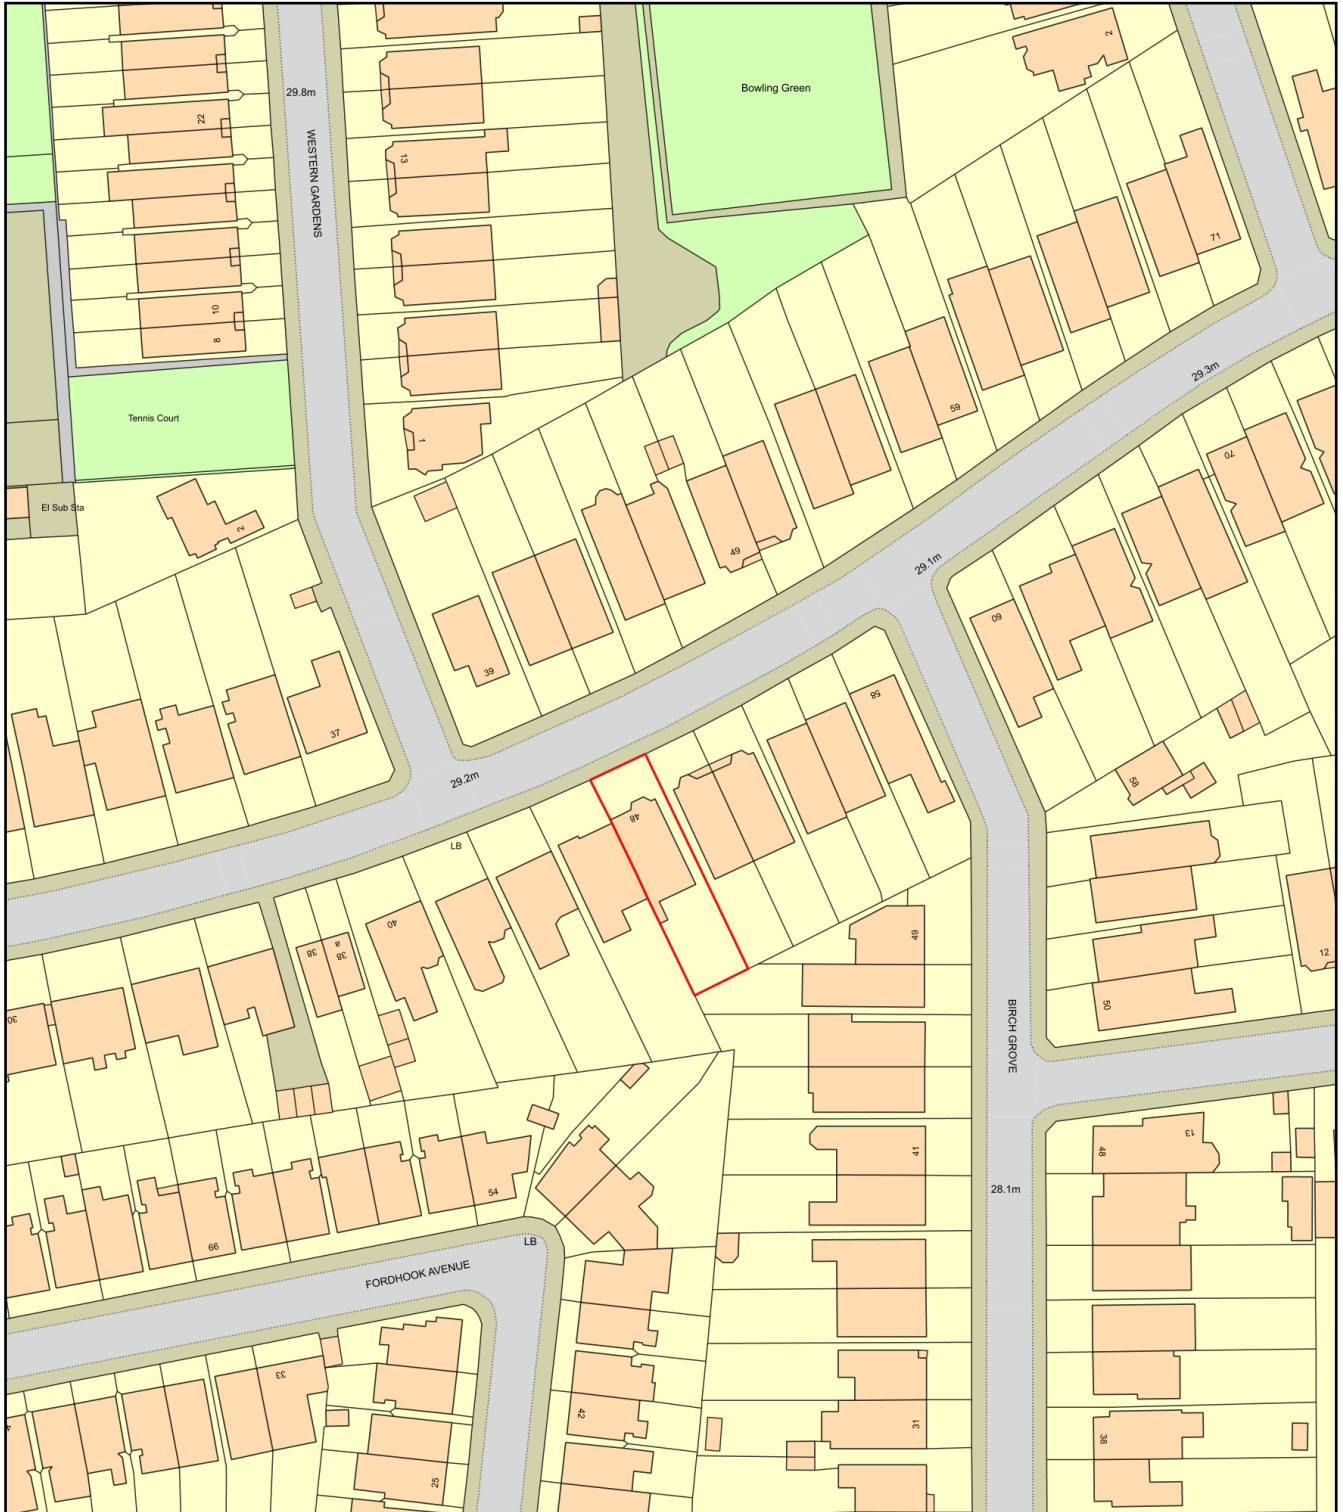

Plan Produced for: Peter and Yvette Ruchniewicz

Date Produced: 17 Jan 2022

Plan Reference Number: TQRQM22017102840061

Scale: 1:1250 @ A4