

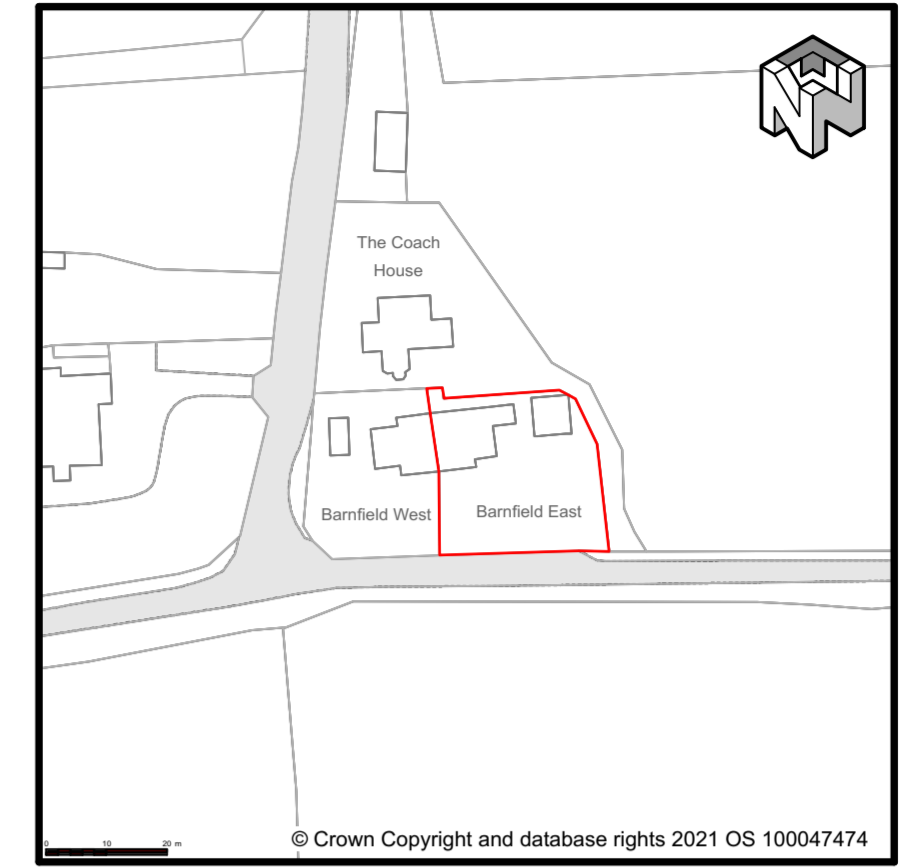



Access

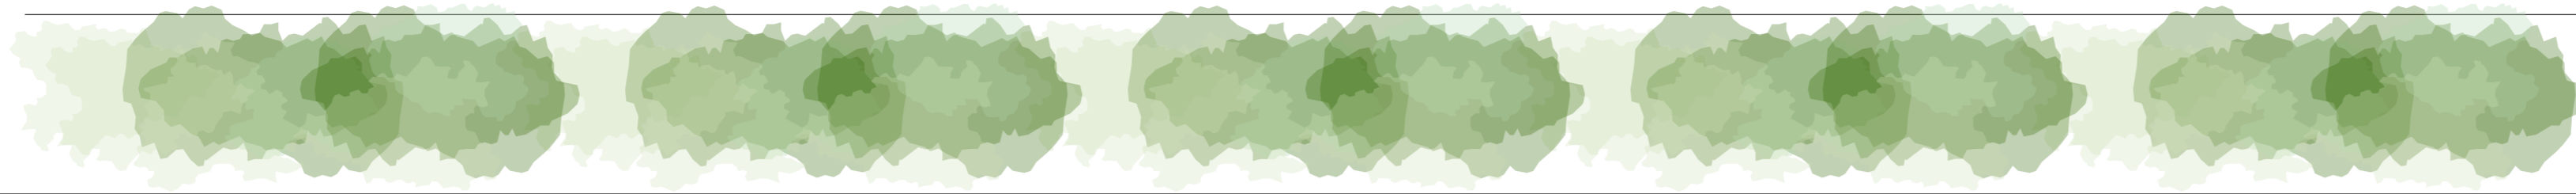



Location Plan
1:1250

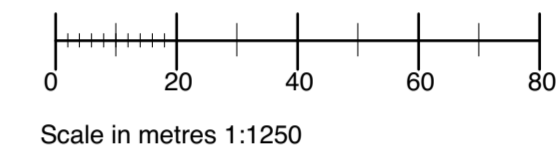


Garden Area

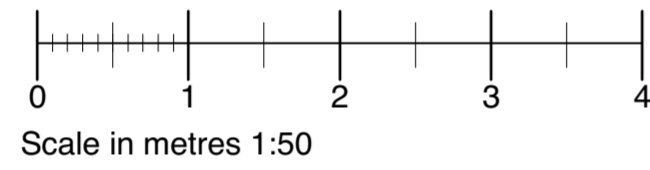

Gym

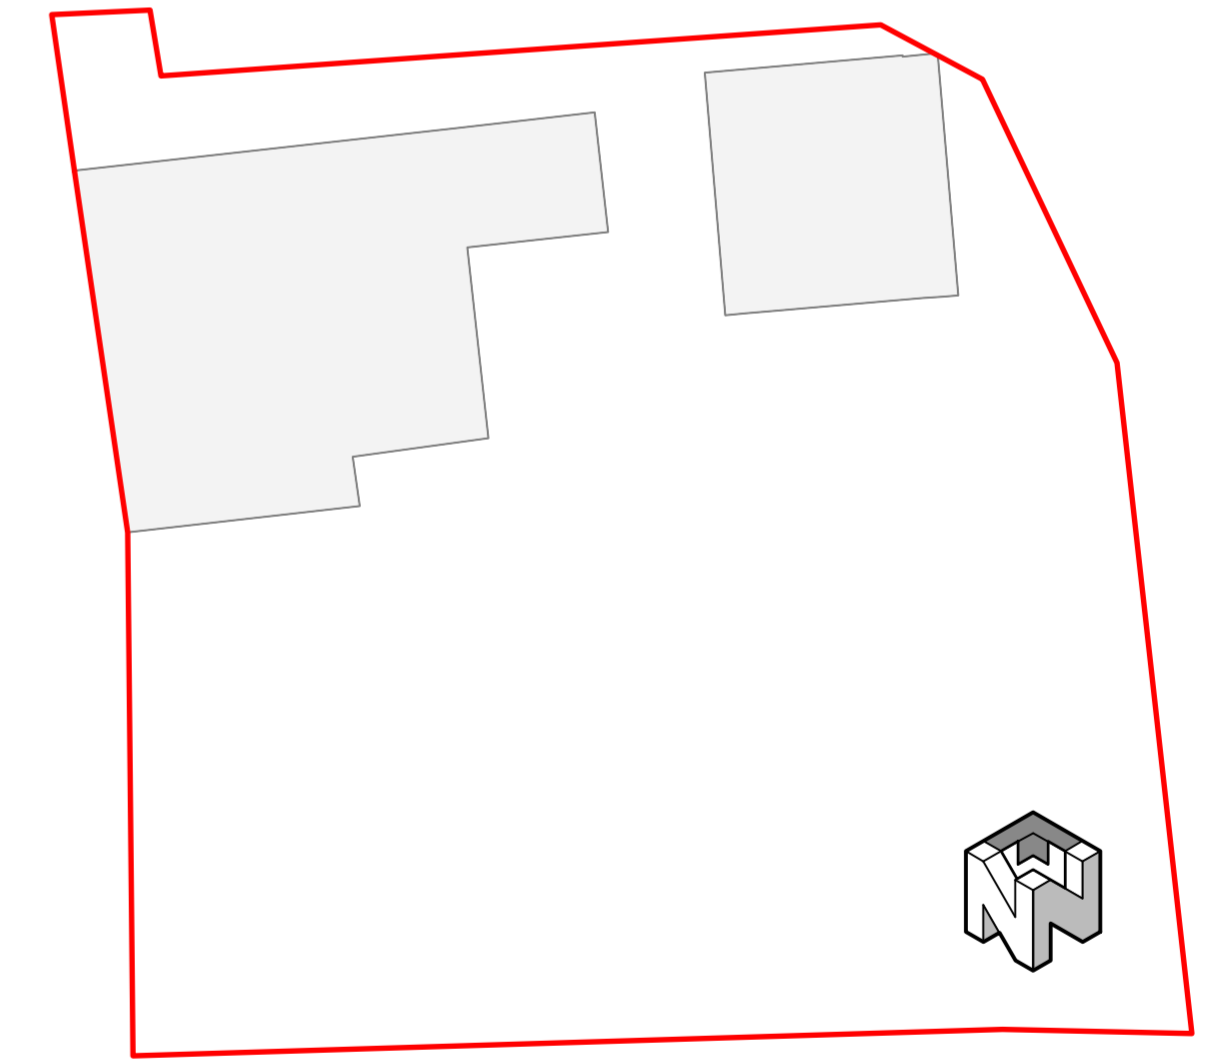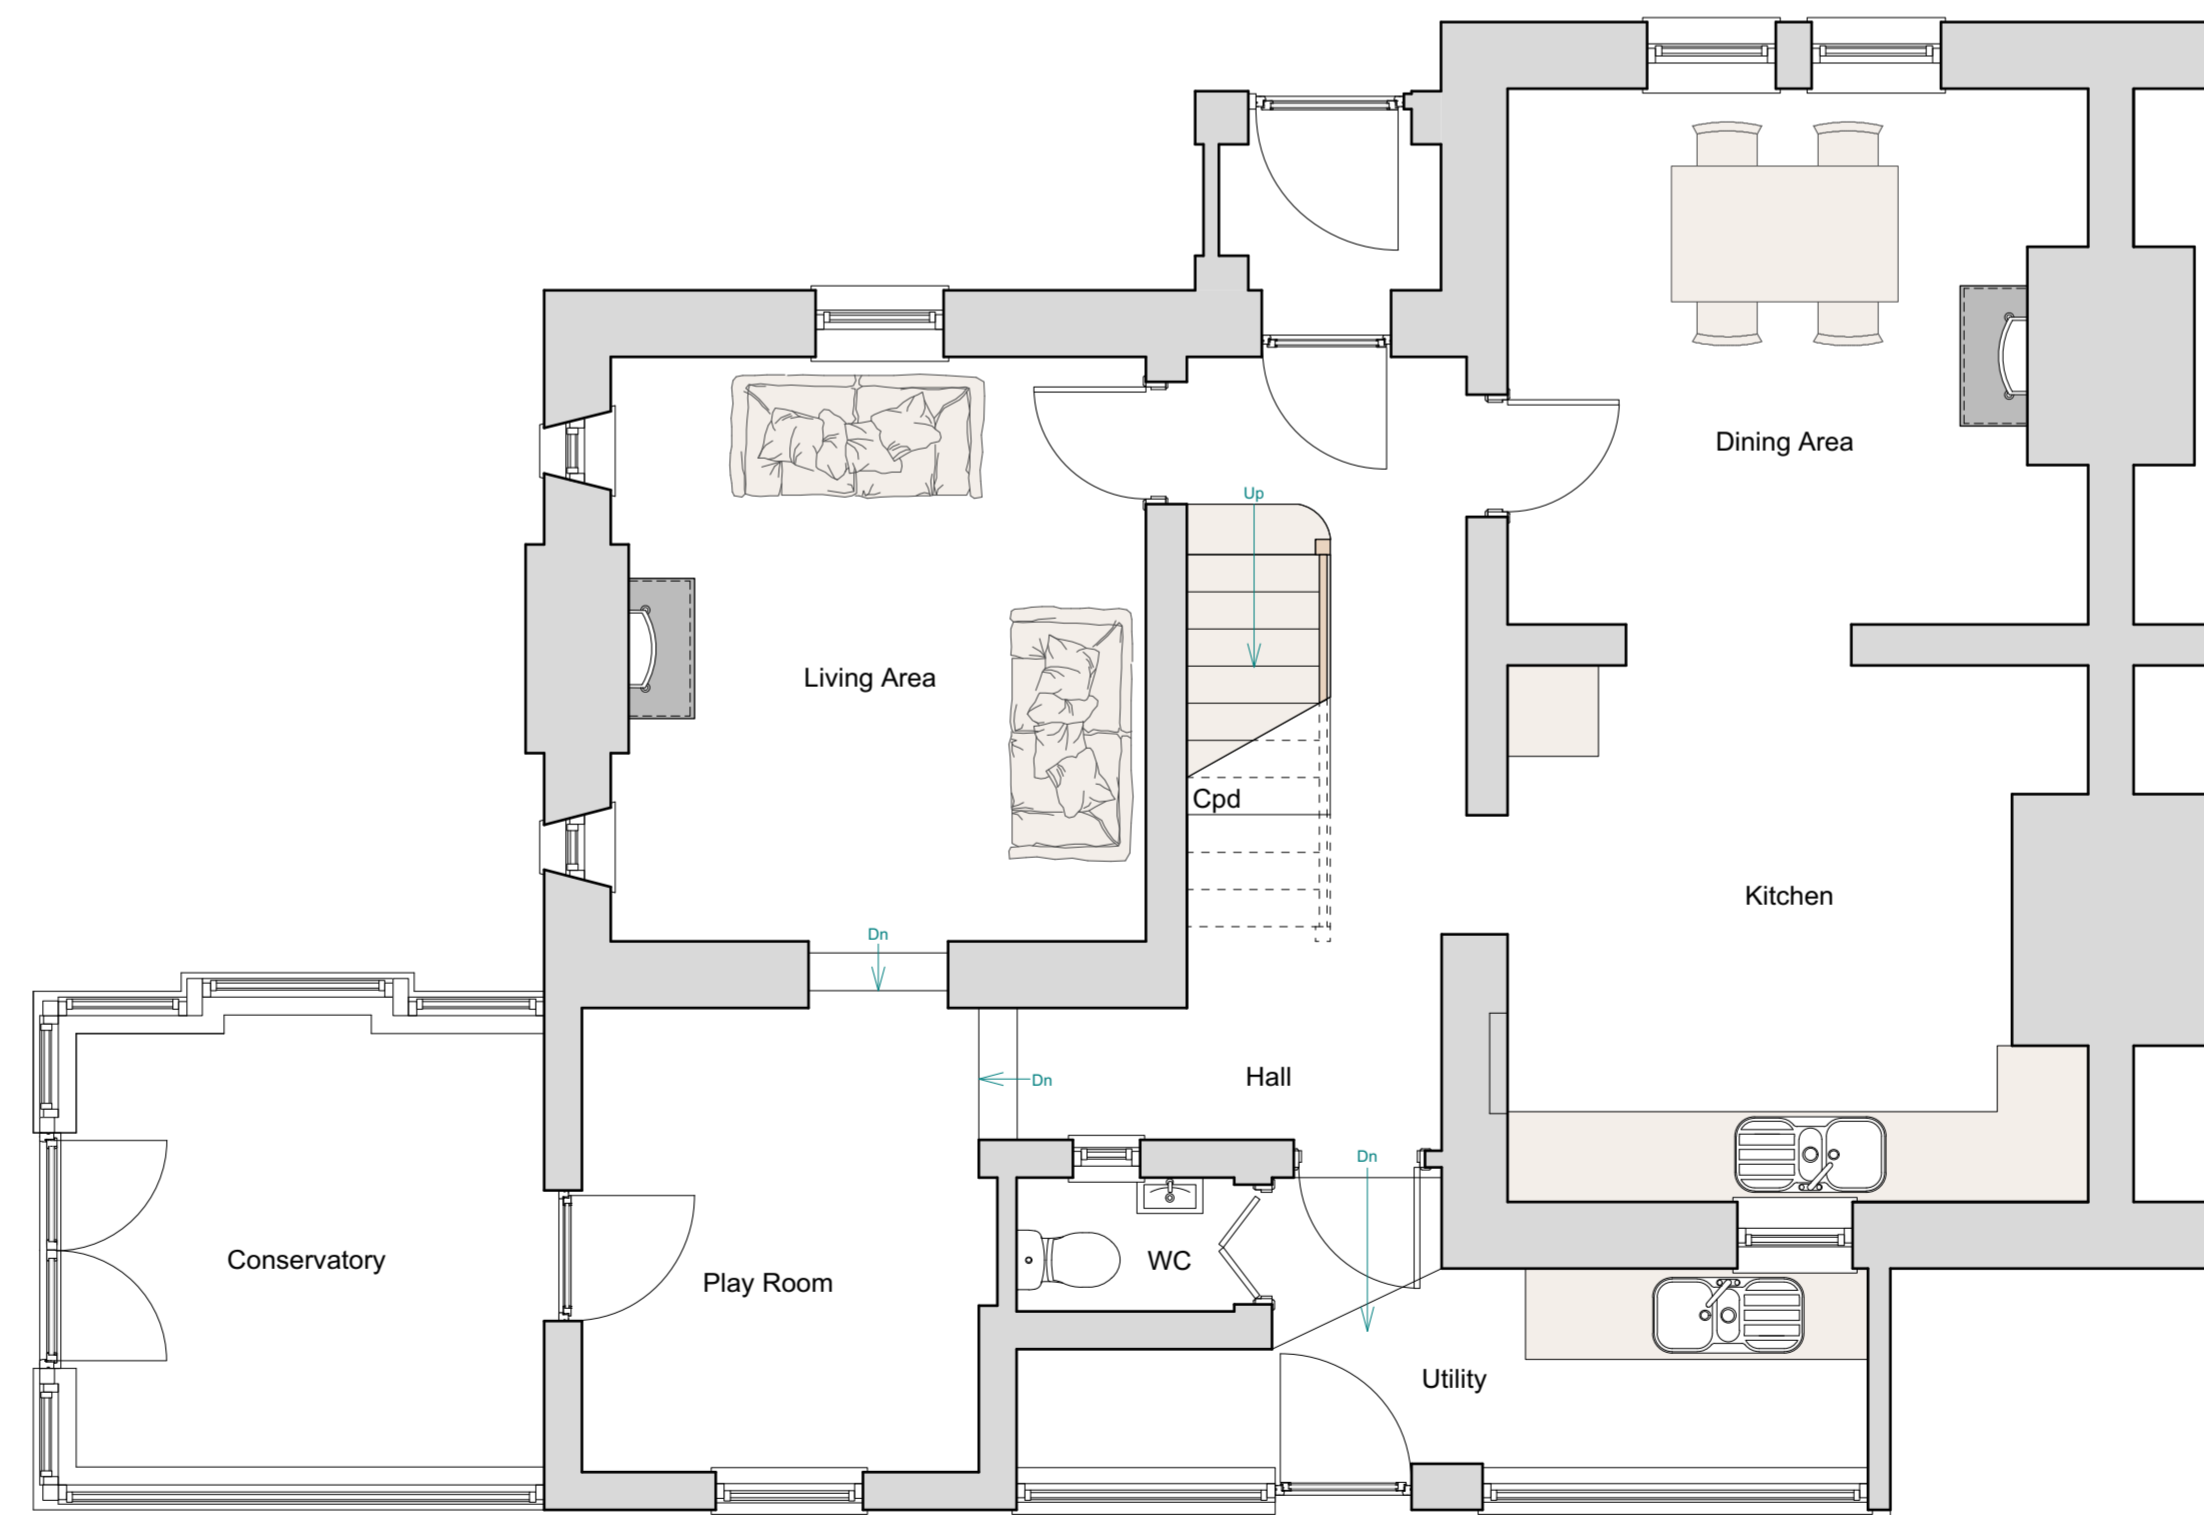

Block Plan
1:200

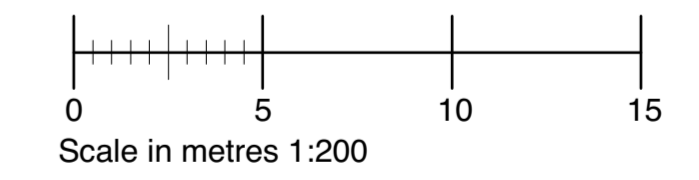

Ground Floor Plan
1:50