

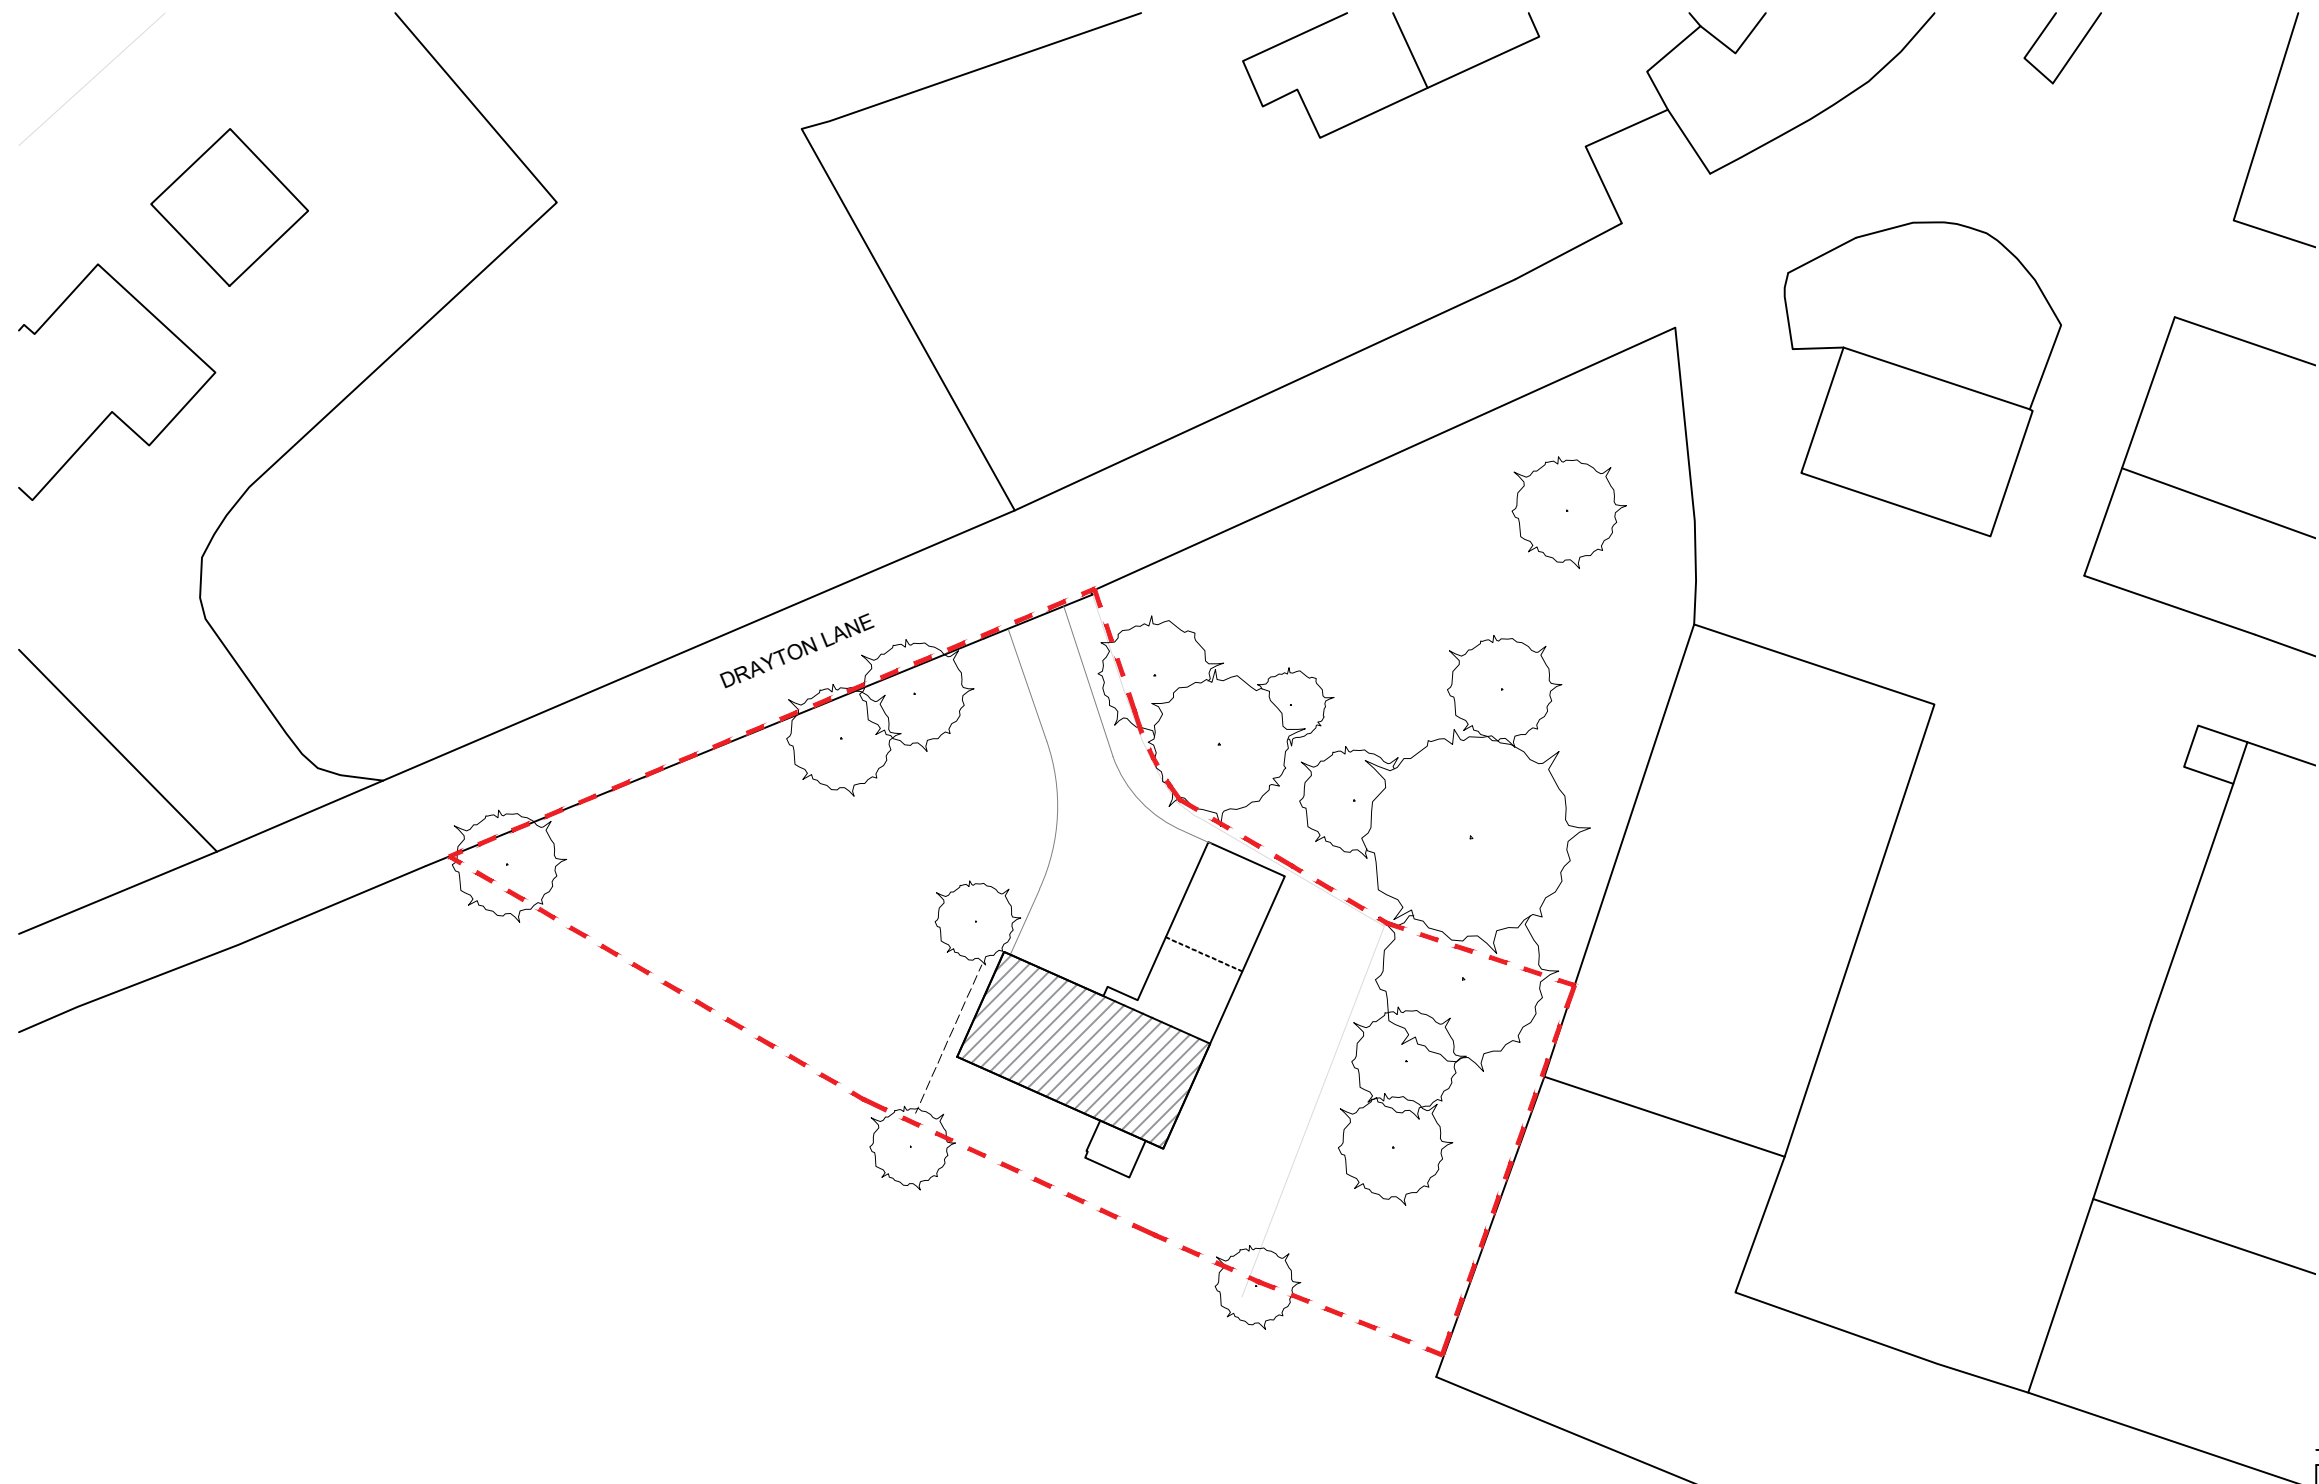


Legend

- - - - Residential curtilage
-  Existing trees
-  Proposed first floor extension



DRAYTON LANE

REV DETAILS DATE CHECKED



**brownhill hayward brown**  
chartered architects

01543 254357 - mail@bhbarchitects.co.uk

Bullocks End Farm, Tamworth		DRAWING NO.	
Proposed Block Plan		3610- 12	
Mr G. Hemus	REV	DATE	Dec '21

<b>PLANNING</b>		SCALE
DRAWN	CHECKED	1:500 @ A3
LA	MW	



The copyright of this drawing and design is vested in the Architect and must not be copied or reproduced without written consent. All dimensions given are to be verified on site by the responsible contractor.



FOR GUIDANCE ONLY

