



existing block plan

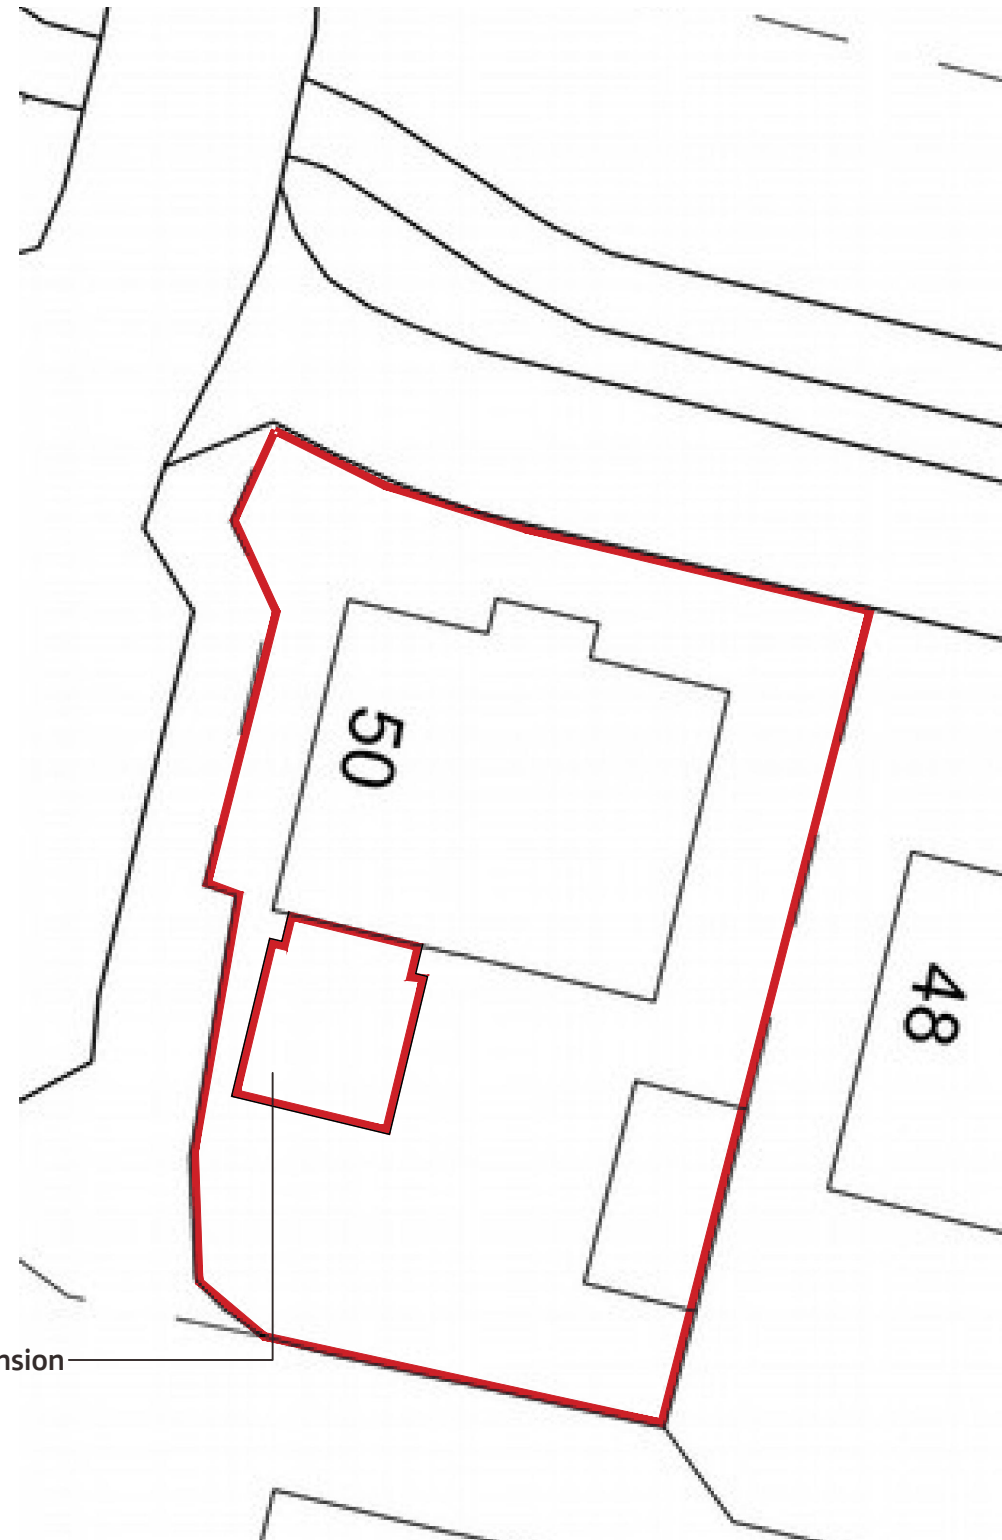

Proposed extension

proposed block plan

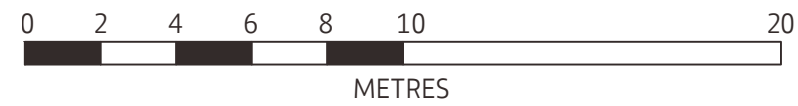

**Notes:**

**▲ CDM Regulations 2015:**  
 The designs on this drawing and all drawings relating to it have been prepared with due consideration of the need to identify hazards and give regard to their elimination or minimization. Remaining hazards are noted on this drawing where applicable.

Rev	Date	Revision	By

Client:  
Mr & Mrs Fyfe

Project:  
**Coulters Brae**  
Carmunnock  
Glasgow

Title:  
Block Plan  
As Existing & Proposed

Issue Status: PLANNING	Scale: 1:200	Original Size: A3
---------------------------	-----------------	----------------------

Date: August 2021	Drawn by: DMJ	Checked by: .
----------------------	------------------	------------------

Project No: <b>D1001</b>	Stage: 3 - Scheme Design	Drawing No: <b>S (-) 002</b>	Rev: -
-----------------------------	-----------------------------	---------------------------------	-----------