
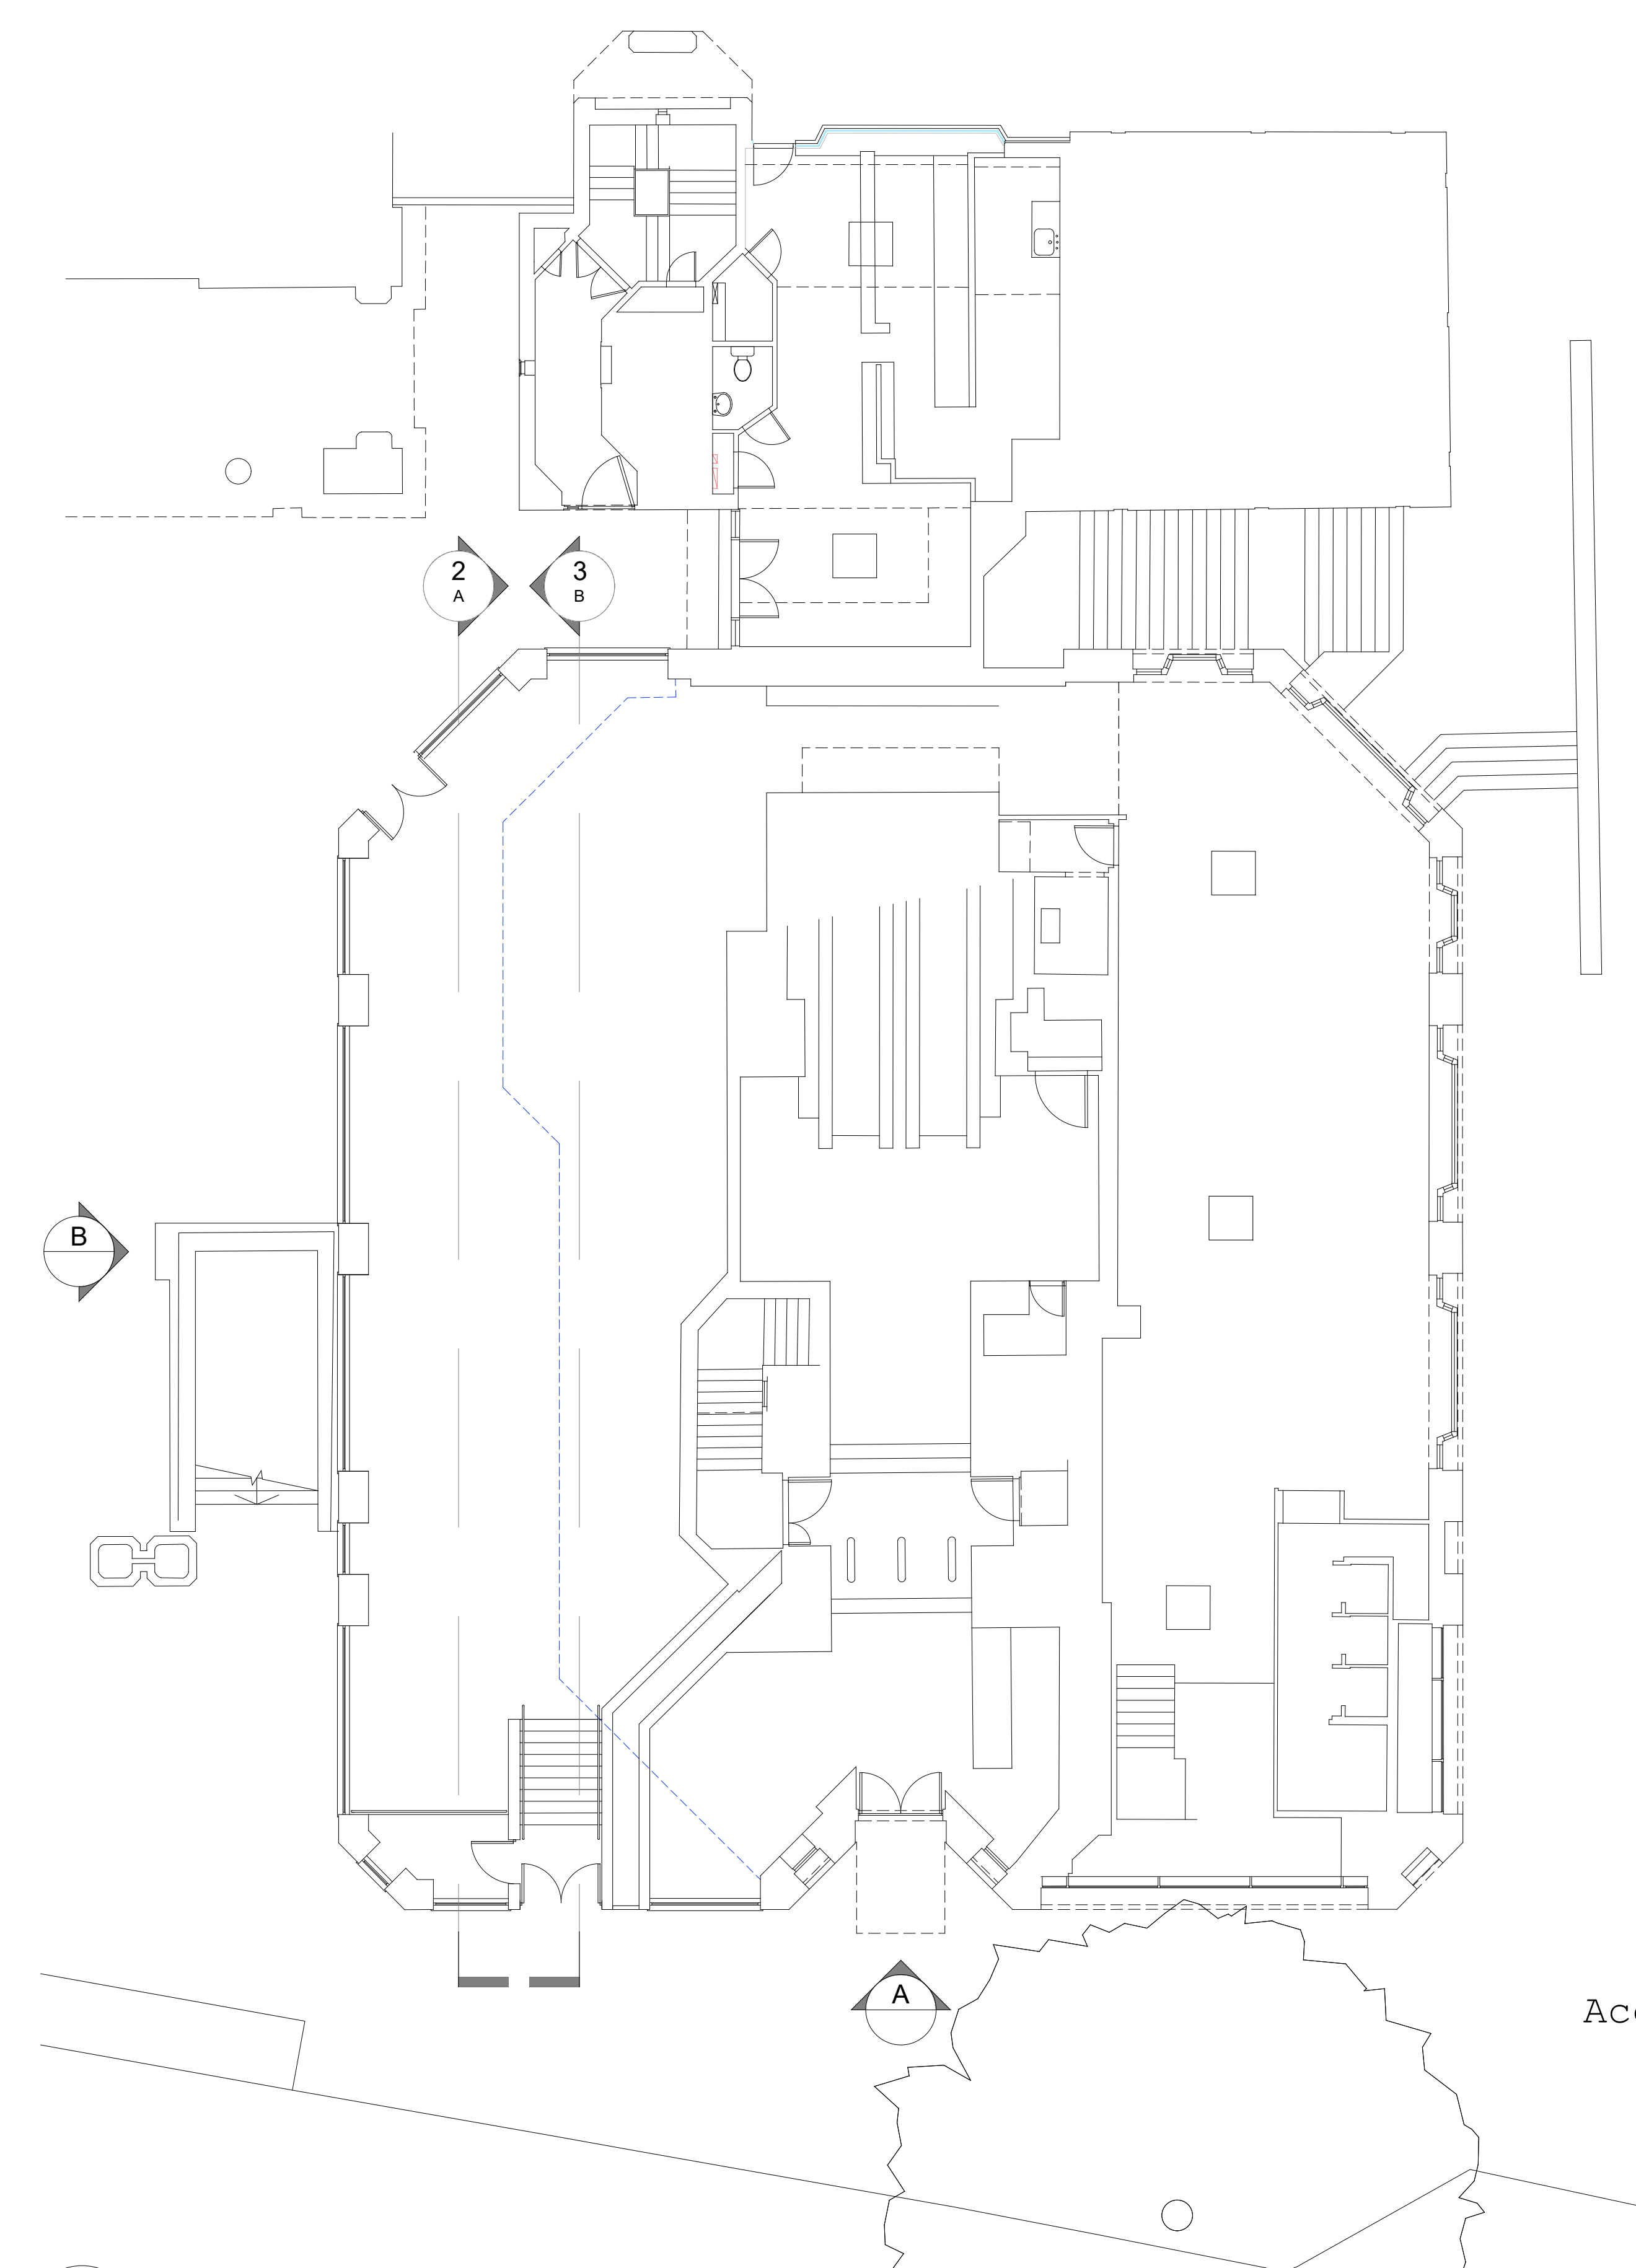


1 PROPOSED UNDERCROFT EXTENSION PLAN
Scale: 1:100

Fixed Glazing
Entrance Doors
Louvered Panel
to match
existing


2 ELEVATION A
Scale: 1:100

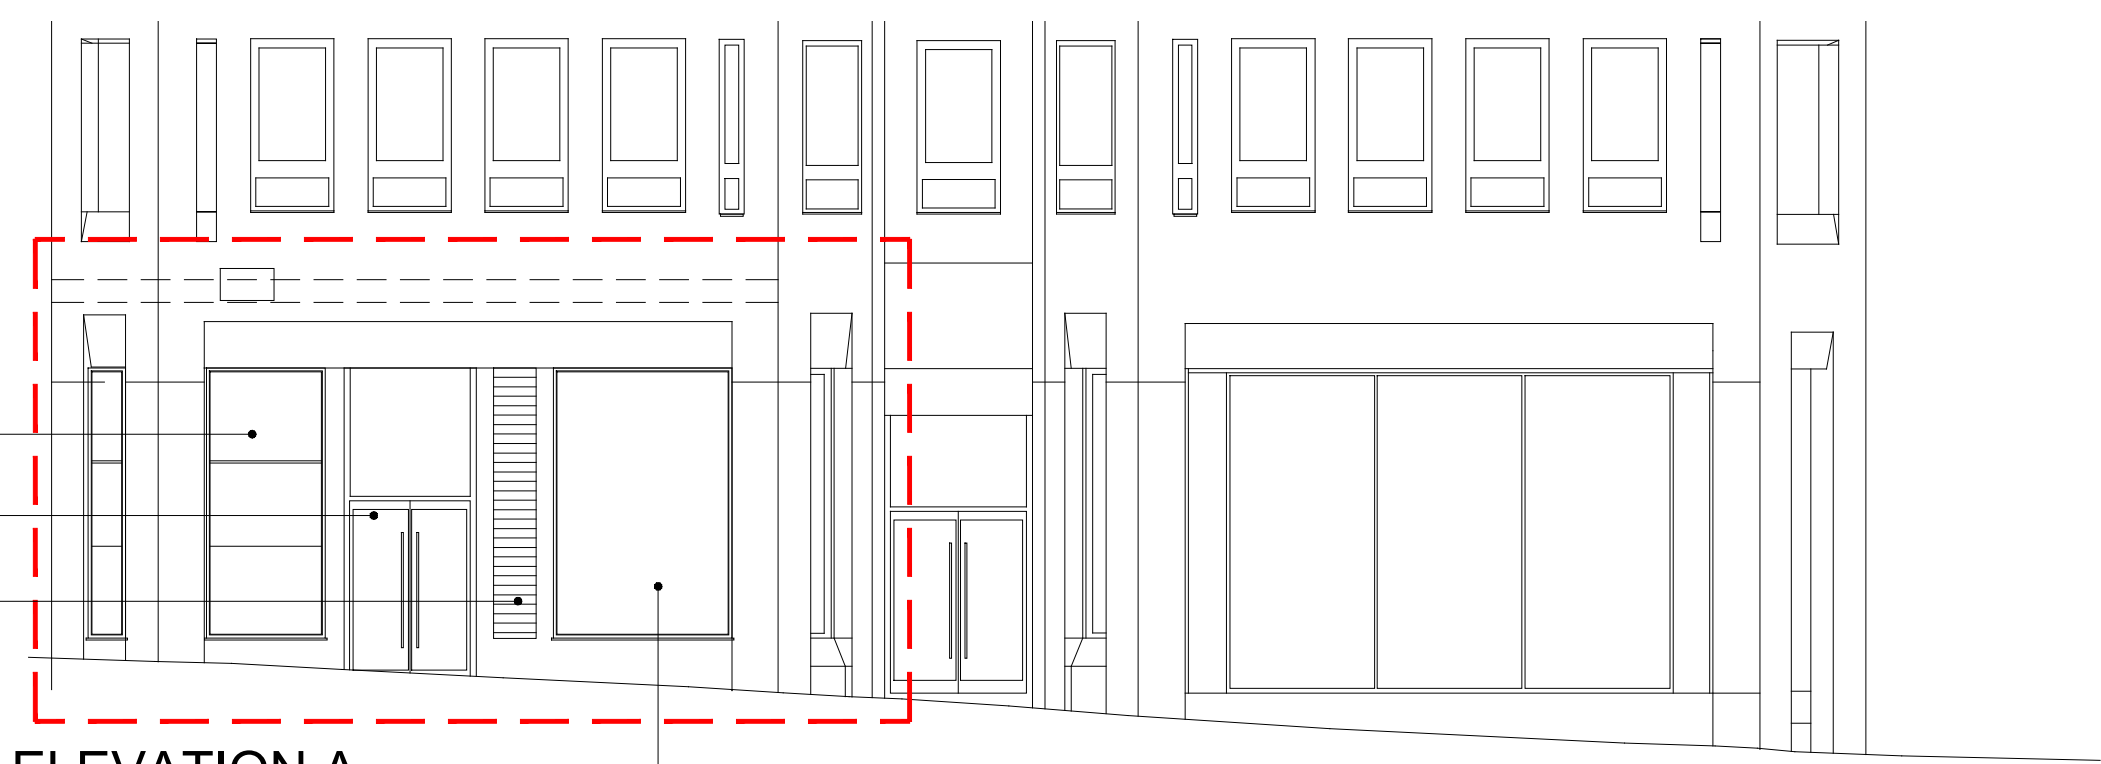


Fixed Glazing to reception

Entrance Doors

3 ELEVATION B
Scale: 1:100

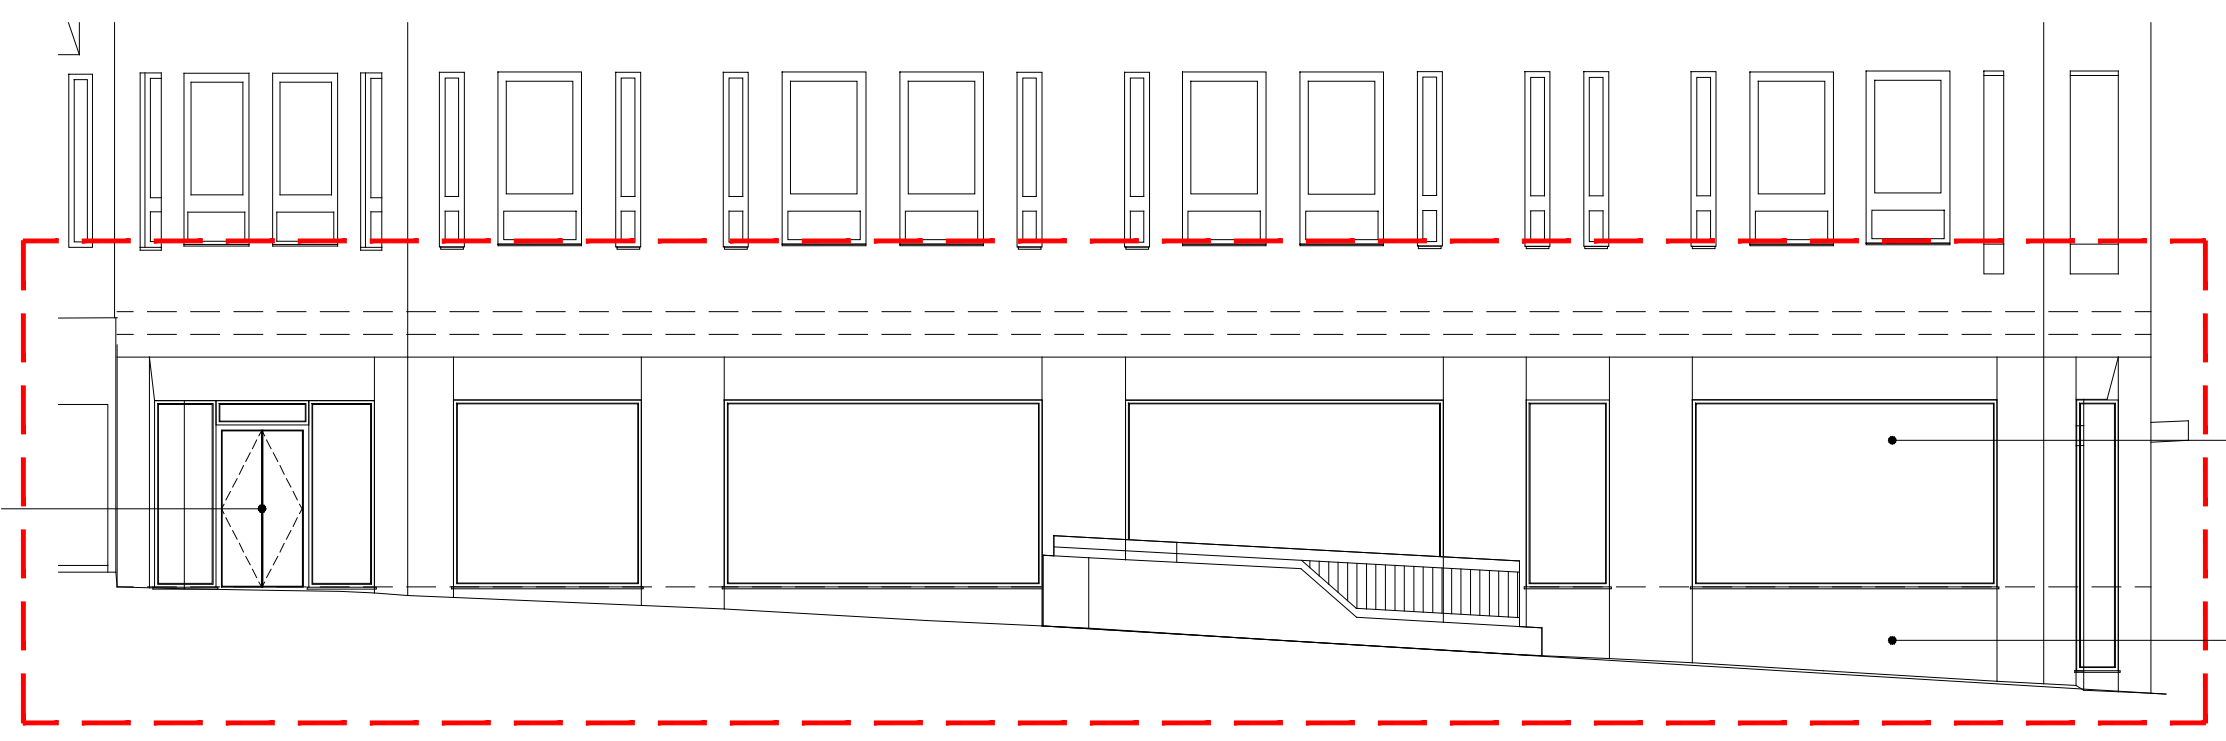


Fixed Glazing
Plinth to
match existing

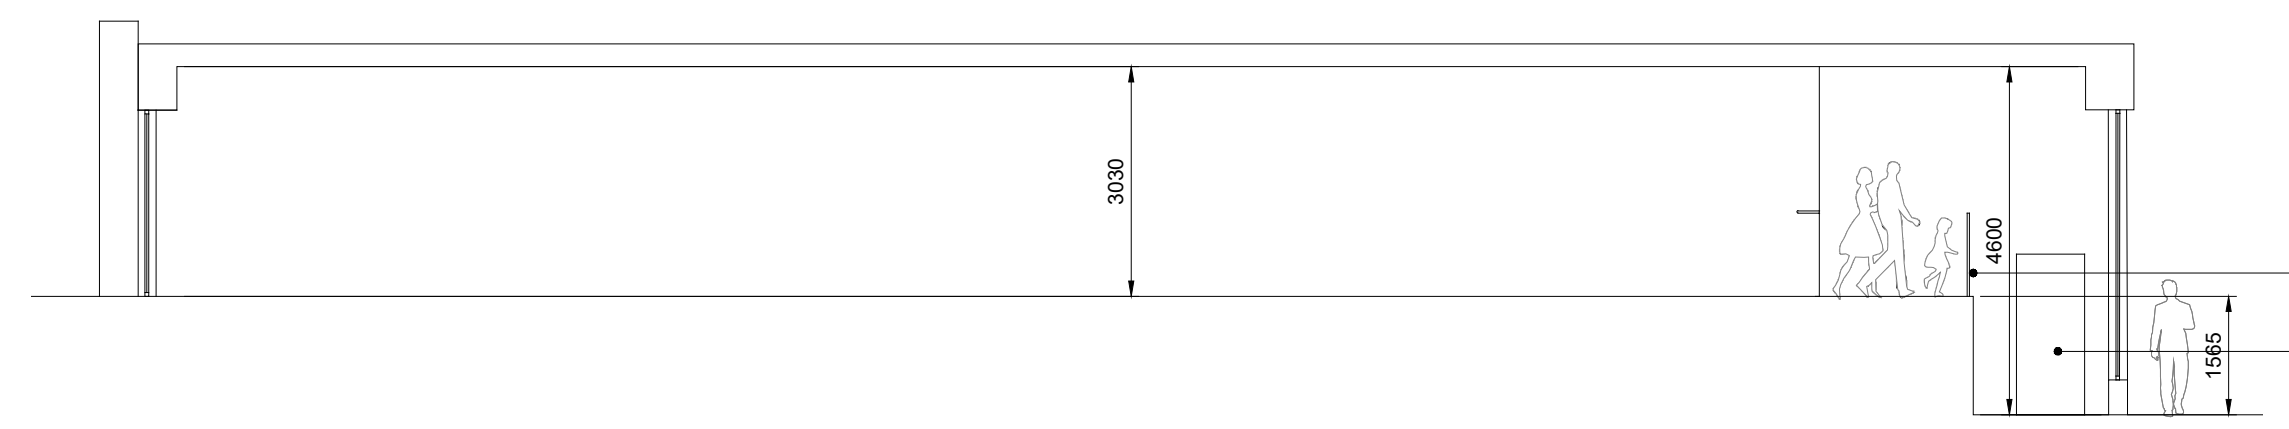

4 SECTION A
Scale: 1:100

Glass Balustrade
Window Display

Access Door

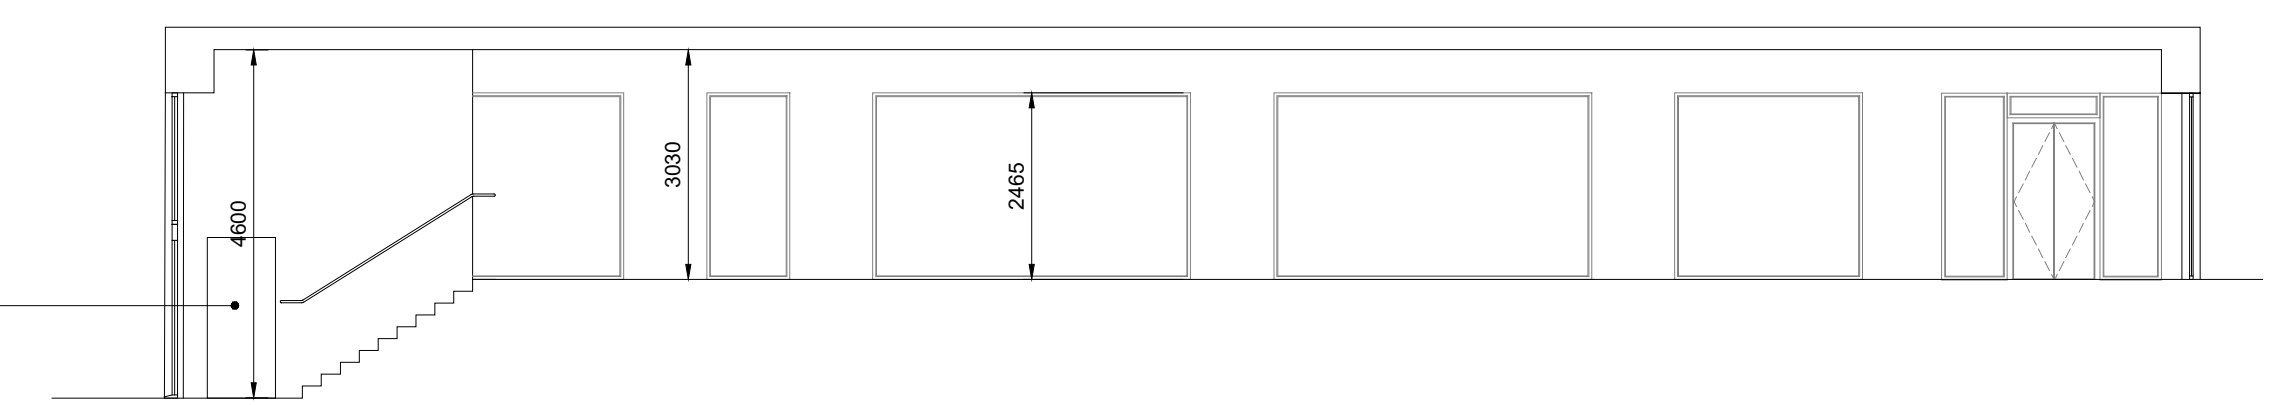

5 SECTION B
Scale: 1:100

Hollaway

London | 11a Acton Street | London | WC1X 9PG
T +44 (0) 20 7098 5425 | E london@hollawaystudio.co.uk | W www.hollawaystudio.co.uk
Kent | The Tramway Stables | Ramport Road | Rythe | Kent | CT21 5BG
T +44 (0)1303 260 515 | E kent@hollawaystudio.co.uk | W www.hollawaystudio.co.uk

Project	11 STRAND LONDON
Client	AVERY ESTATES
Title	PROPOSED UNDERCROFT EXTENSION
Status	PLANNING
Scale	A1 1:100
Date	23.11.21
Drawn	FW
Chk'd	HM

Project Number	20.143	Drawing Number	200.00	Revision	P0
Bim Number					