



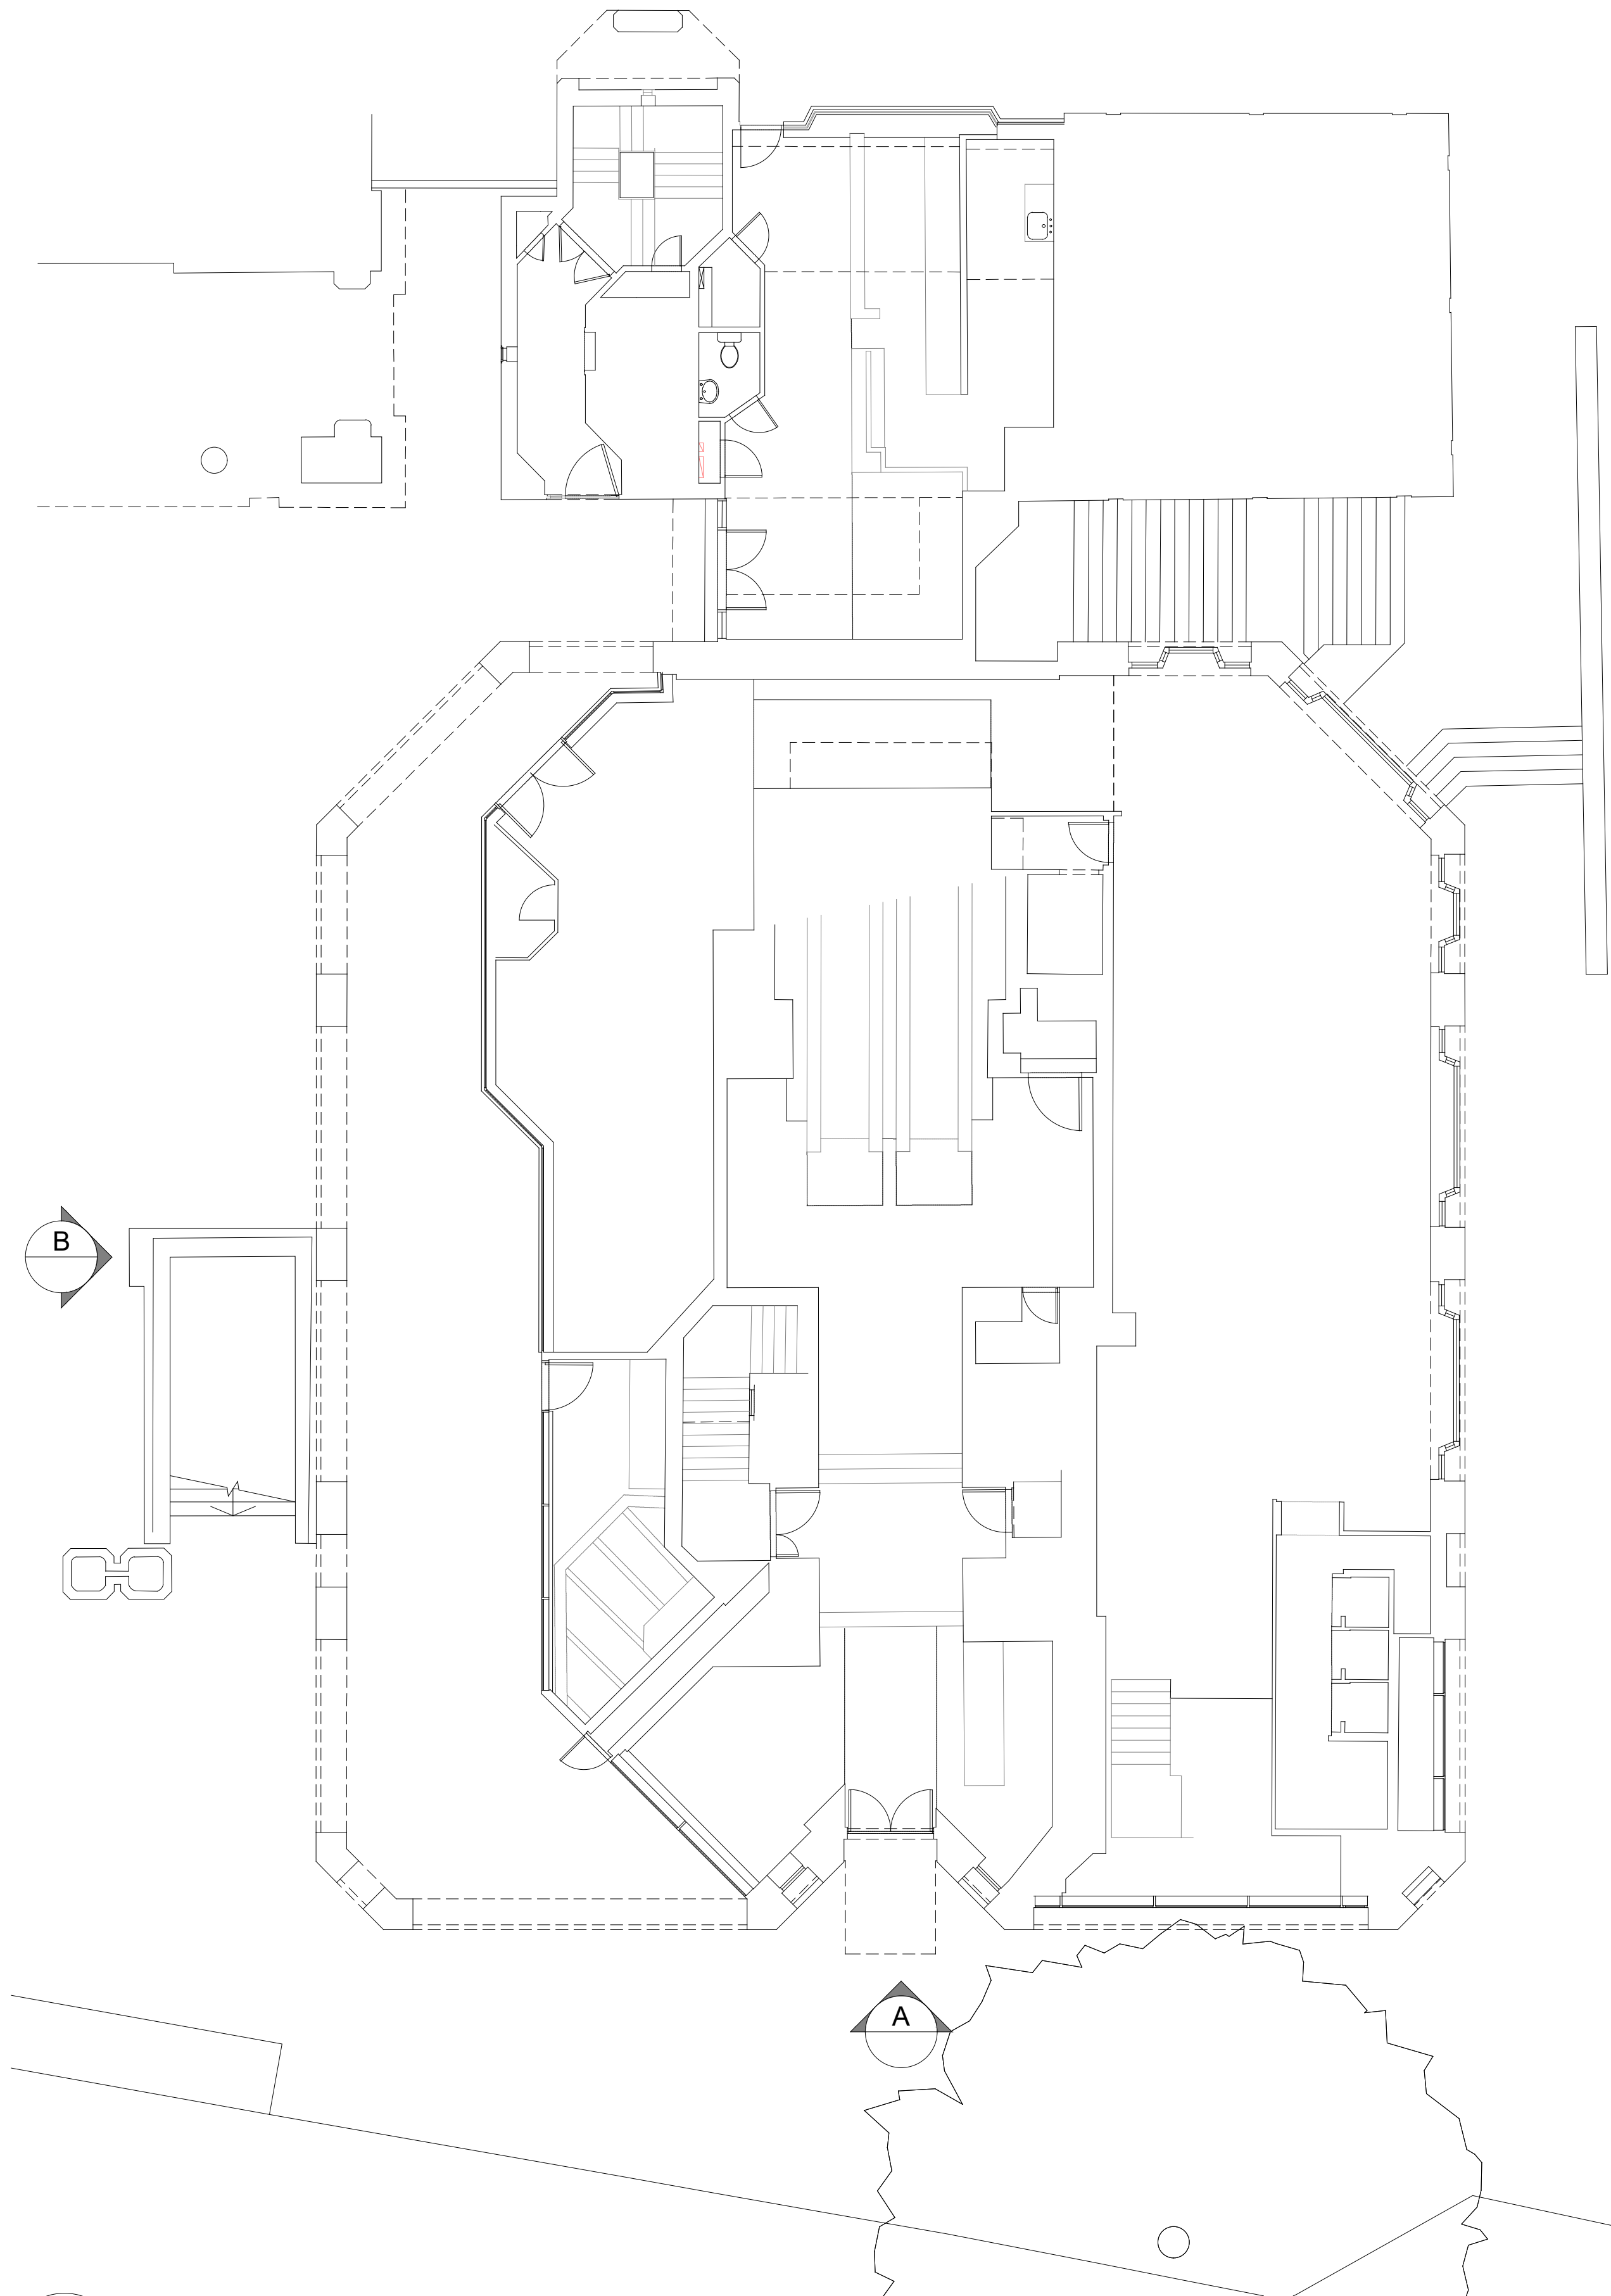

1
A
EXISTING PLAN
Scale: 1:100

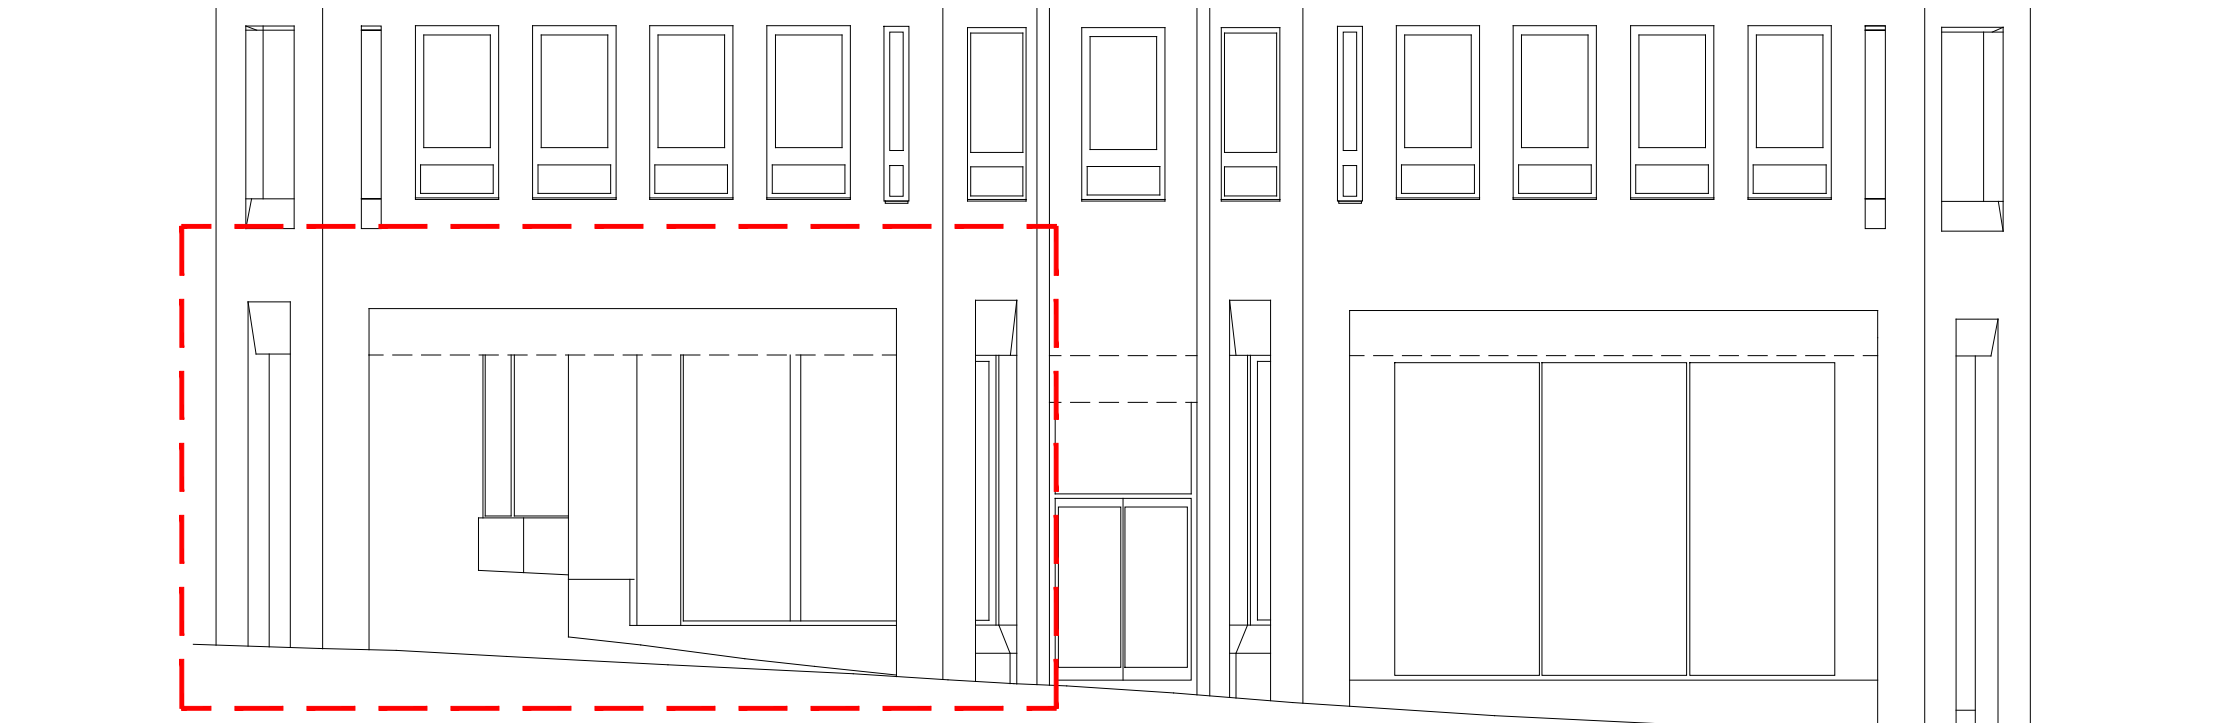

2
A
EXISTING ELEVATION A
Scale: 1:100



3
A
EXISTING ELEVATION B
Scale: 1:100

Hollaway

London | 11a Acton Street | London | WC1X 9PG
T +44 (0) 20 7095 5425 | E london@hollawaystudio.co.uk | W www.hollawaystudio.co.uk
Kent | The Tramway Stables | Ramport Road | Rythe | Kent | CT21 5BG
T +44 (0) 1303 260 515 | E kent@hollawaystudio.co.uk | W www.hollawaystudio.co.uk

Project | 11 STRAND
LONDON
Client | AVERY ESTATES
Title | EXISTING PLANS & ELEVATIONS
Status | PLANNING

Scale@A1 | 1:100 Date | 23.11.21 Drawn | FW Chk'd | HM

Project Number
20.143
Bim Number
Drawing Number
100.02
Revision
P0