


1 UNDERCROFT EXTENSION A
Scale: 1:100

Section A
(020282_03)

Fixed Glazing
Entrance Doors
Louvered Panel


2 ELEVATION A
Scale: 1:100

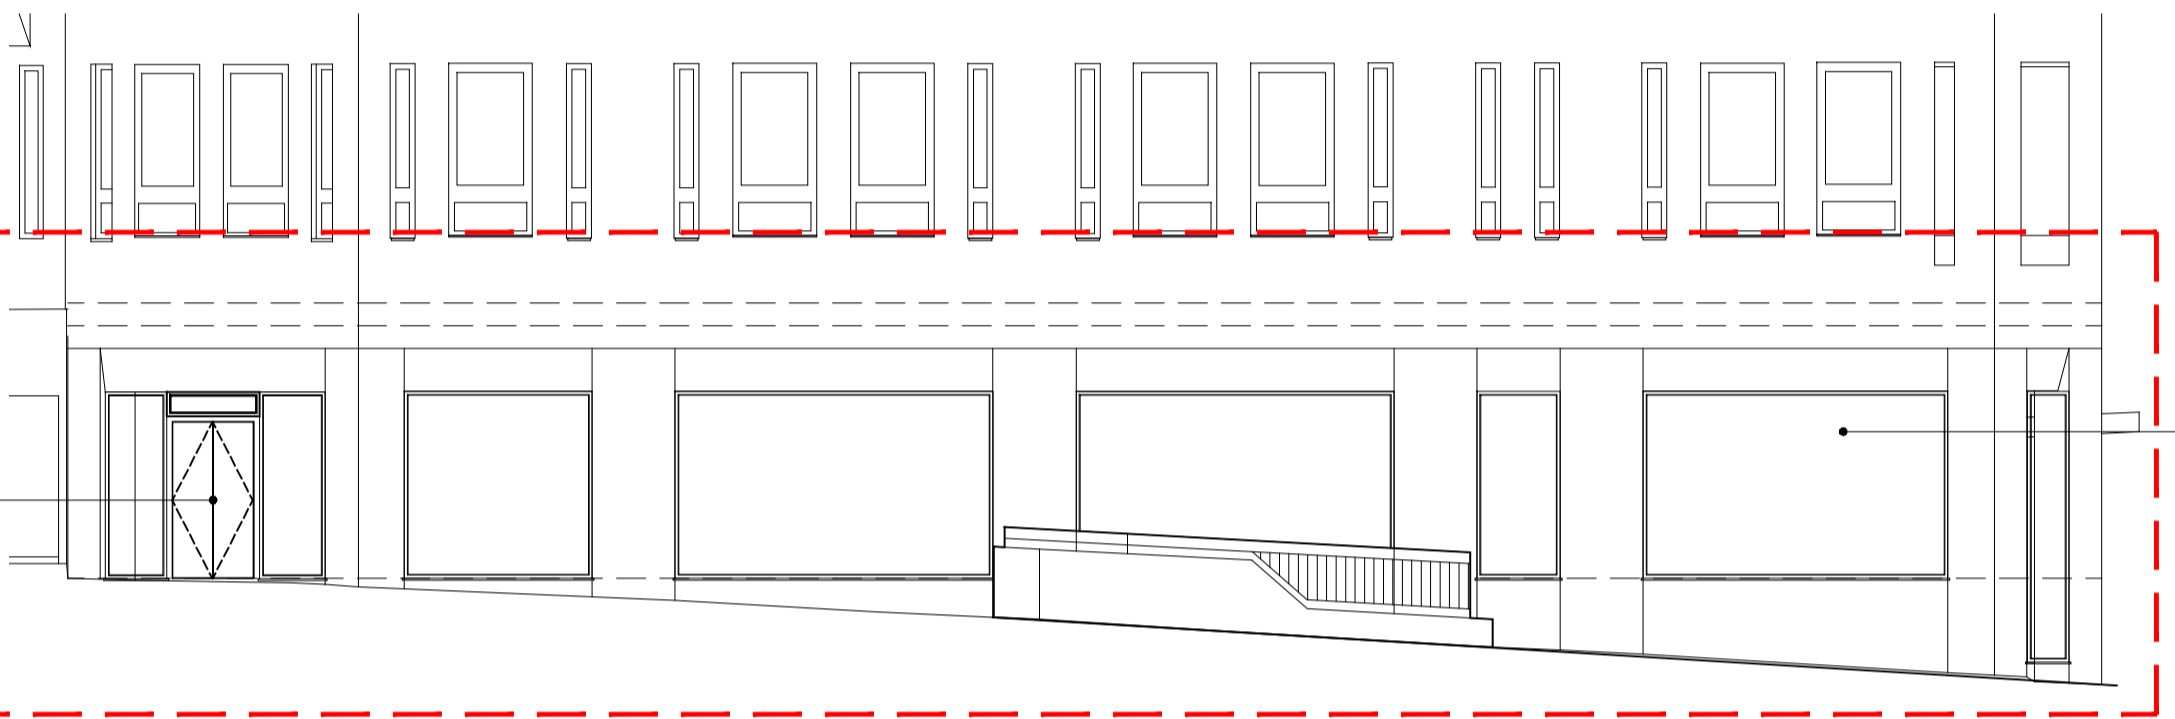

3 ELEVATION B
Scale: 1:100

Entrance Doors


Fixed Glazing

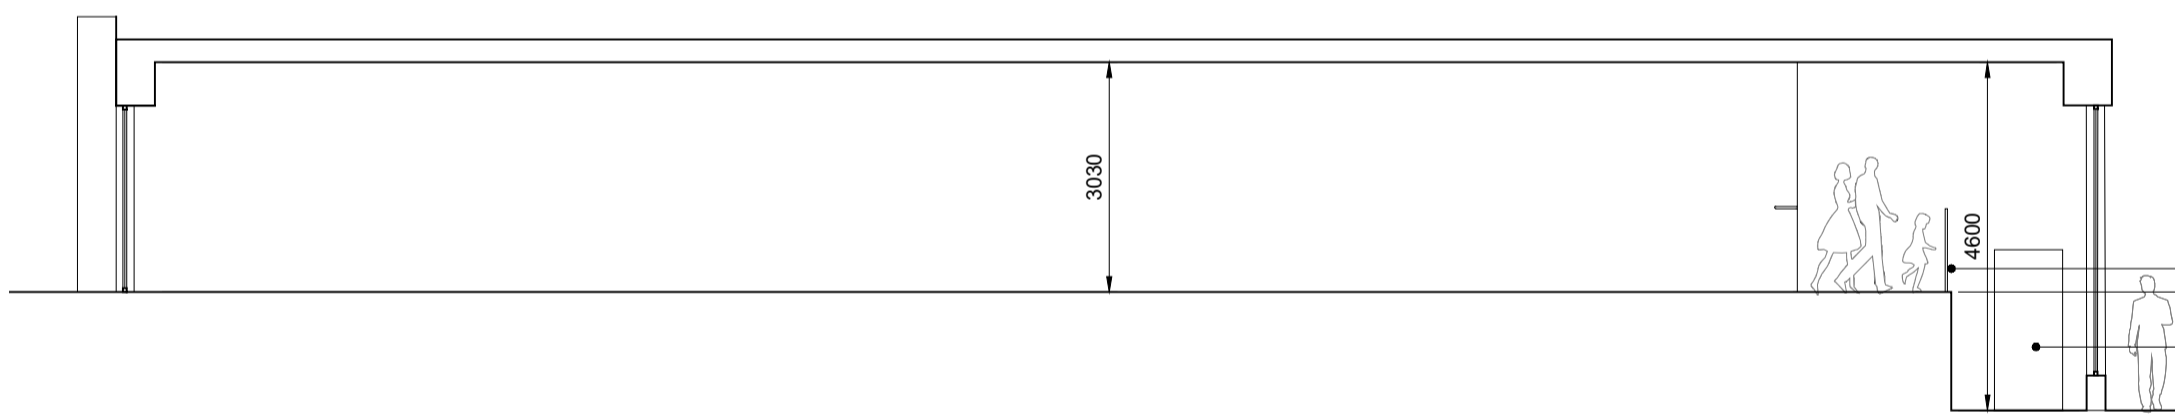

4 SECTION A
Scale: 1:100

Glass Balustrade
Window Display

Access Door

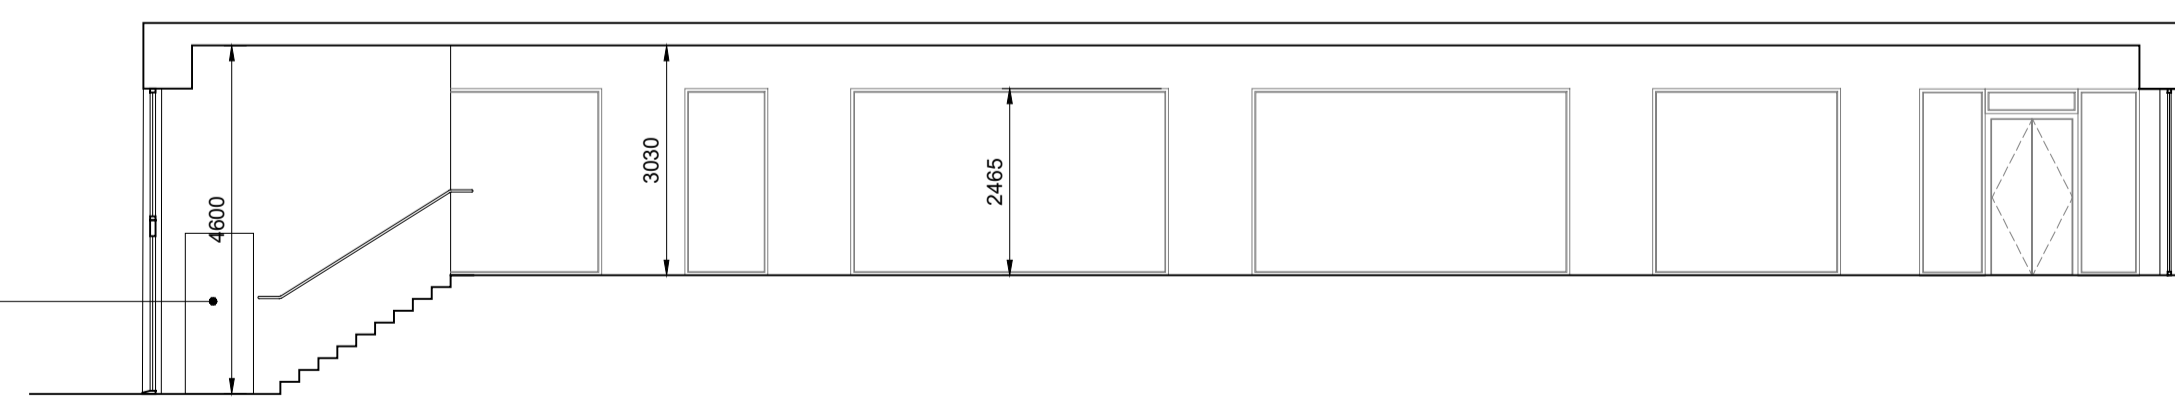

5 SECTION B
Scale: 1:100

Hollaway

London | 12a Acton Street | London | WC1X 9SD
T +44 (0) 20 7094 5429 | E london@hollawaystudio.co.uk | W www.hollawaystudio.co.uk
Kent | The Tramway Stables | Ramport Road | Hythe | Kent | CT21 5BQ
T +44 (0) 1303 260 515 | E kent@hollawaystudio.co.uk | W www.hollawaystudio.co.uk

Project | 11 STRAND
LONDON
Client | AVERY ESTATES
Title | PROPOSED UNDERCROFT EXTENSION
Status | PRELIMINARY

Scale | A1 | 1:100 Date | 04.11.21 Drawn | FW Chk'd | HM

Project Number | Drawing Number | Revision
20,143 | 200.00 | P0
Bim Number

