



EXISTING SECTION A-A

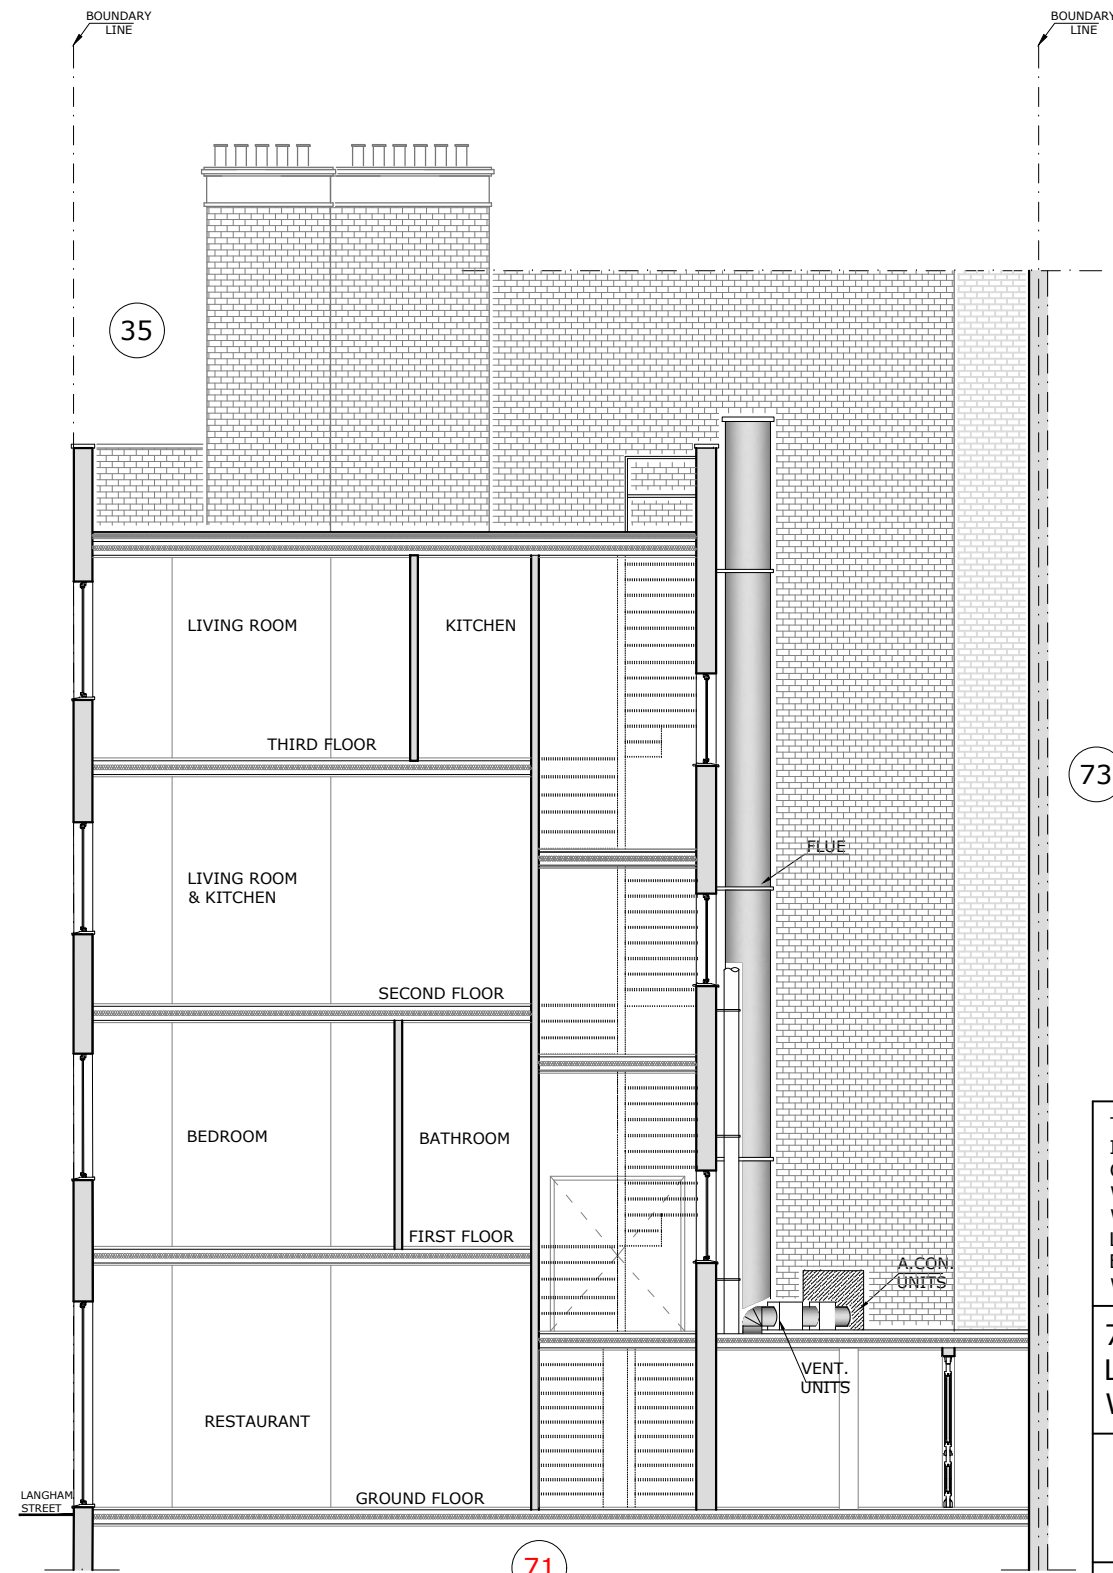

EXISTING SECTION B-B

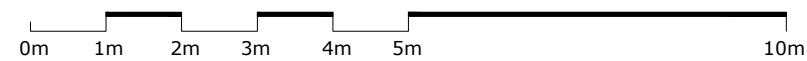

THE CONTENTS OF THIS PLAN INCLUDING THE PRINTED NOTES ARE COPYRIGHT AND REPRODUCTION IN WHOLE OR PART IS NOT PERMITTED WITHOUT PRIOR CONSENT OF ANVA LIMITED ARCHITECTURAL, ENGINEERING AND LICENSING IN WRITING.

71 GREAT TITCHFIELD ST.
LONDON
W1W 6RB

EXISTING
- SECTIONS

SCALE: 1/100 REF. NO : 087.21/06

DATE: SEP.2021 DRG BY: A.AY

anva ltd.
architectural, engineering
and licensing
P.O. BOX 1827
ILFORD. IG2 7WJ
TEL: 020 8599 5036
MOBILE: 077 10942923 / 079 30407212
E-MAIL: info@anva.co.uk