

SITE PLAN
SCALE: 1/500

NOTE : NO ALTERATION TO THE GROUND FLOOR

PROPOSED GROUND FLOOR AREA : 81.85 m²

THE CONTENTS OF THIS PLAN INCLUDING THE PRINTED NOTES ARE COPYRIGHT AND REPRODUCTION IN WHOLE OR PART IS NOT PERMITTED WITHOUT PRIOR CONSENT OF ANVA LIMITED ARCHITECTURAL, ENGINEERING AND LICENSING IN WRITING.

71 GREAT TITCHFIELD STREET
LONDON
W1W 6RB

PROPOSED
- GROUND FLOOR
SITE PLAN


SCALE: 1/100
1/500

REF. NO : 087.21/07


DATE: SEP.2021

DRG BY: A.AY

anva ltd.
architectural, engineering
and licensing
P.O. BOX 1827
ILFORD. IG2 7WJ
TEL: 020 8599 5036
MOBILE: 077 10942923 / 079 30407212
E-MAIL: info@a-anva.co.uk

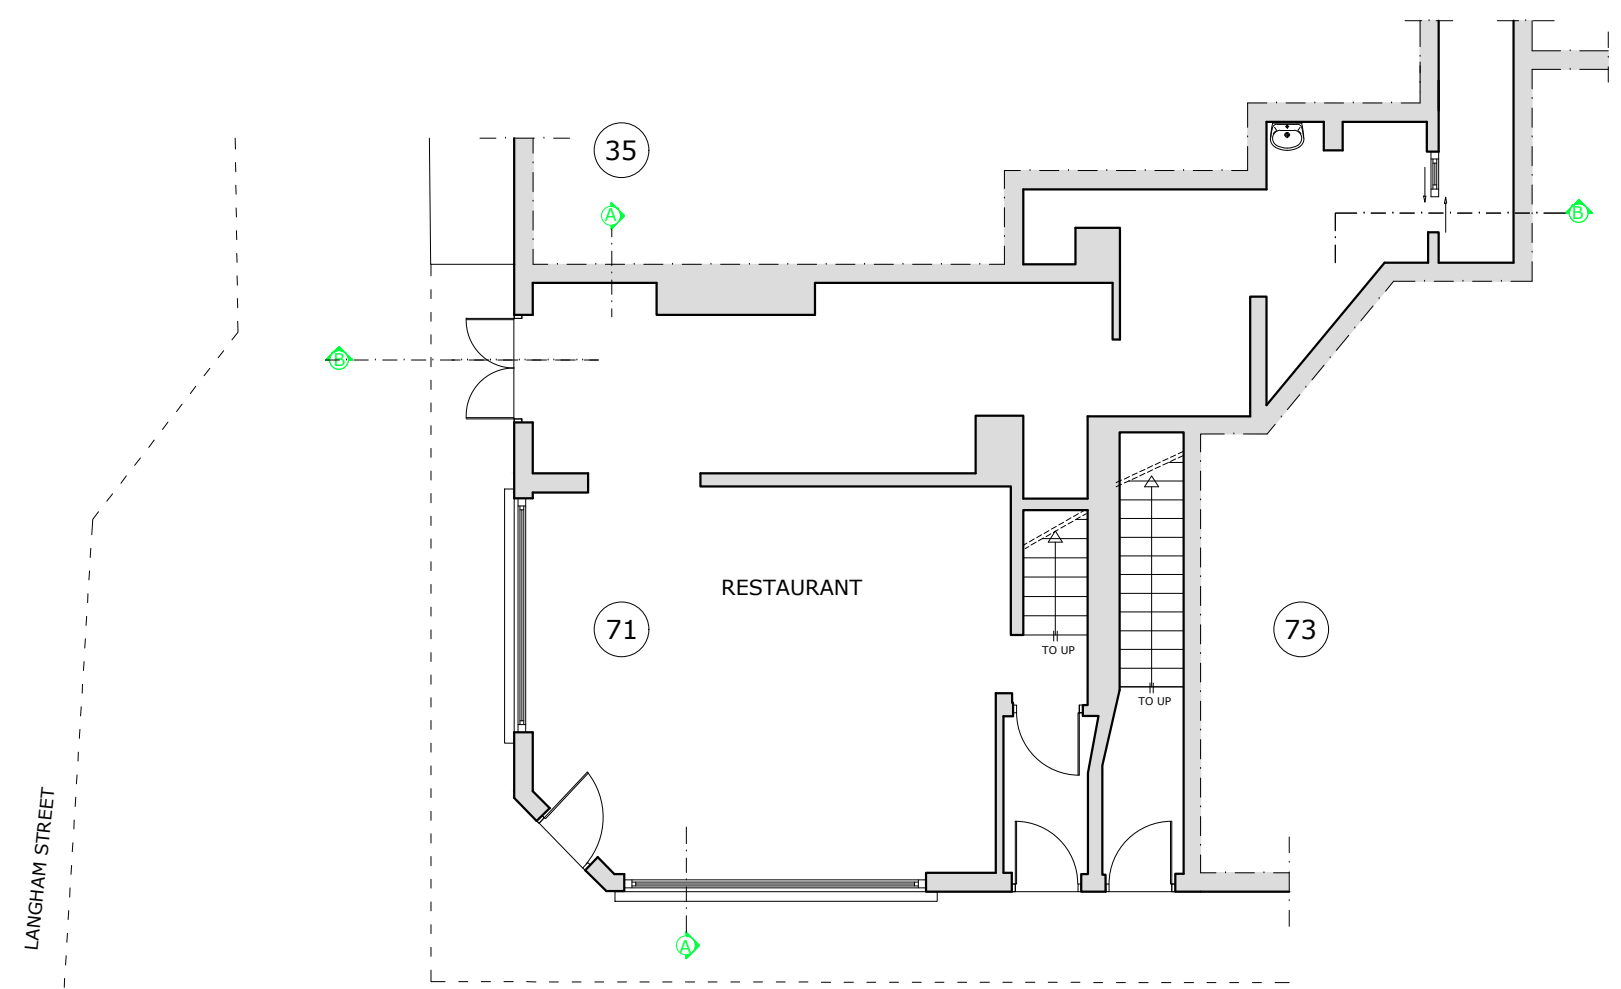

PROPOSED GROUND FLOOR PLAN
SCALE: 1/100

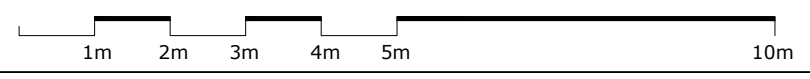

LANGHAM STREET

GREAT TITCHFIELD STREET